


FINAL SURVEY  
 SURVEYED BY  
 PLOTTED BY  
 NOTE BOOK NO.  
 TEMPLATE AREAS CHECKED

ORIGINAL SURVEY  
 SURVEYED BY  
 PLOTTED BY  
 NOTE BOOK NO.  
 TEMPLATE AREAS CHECKED

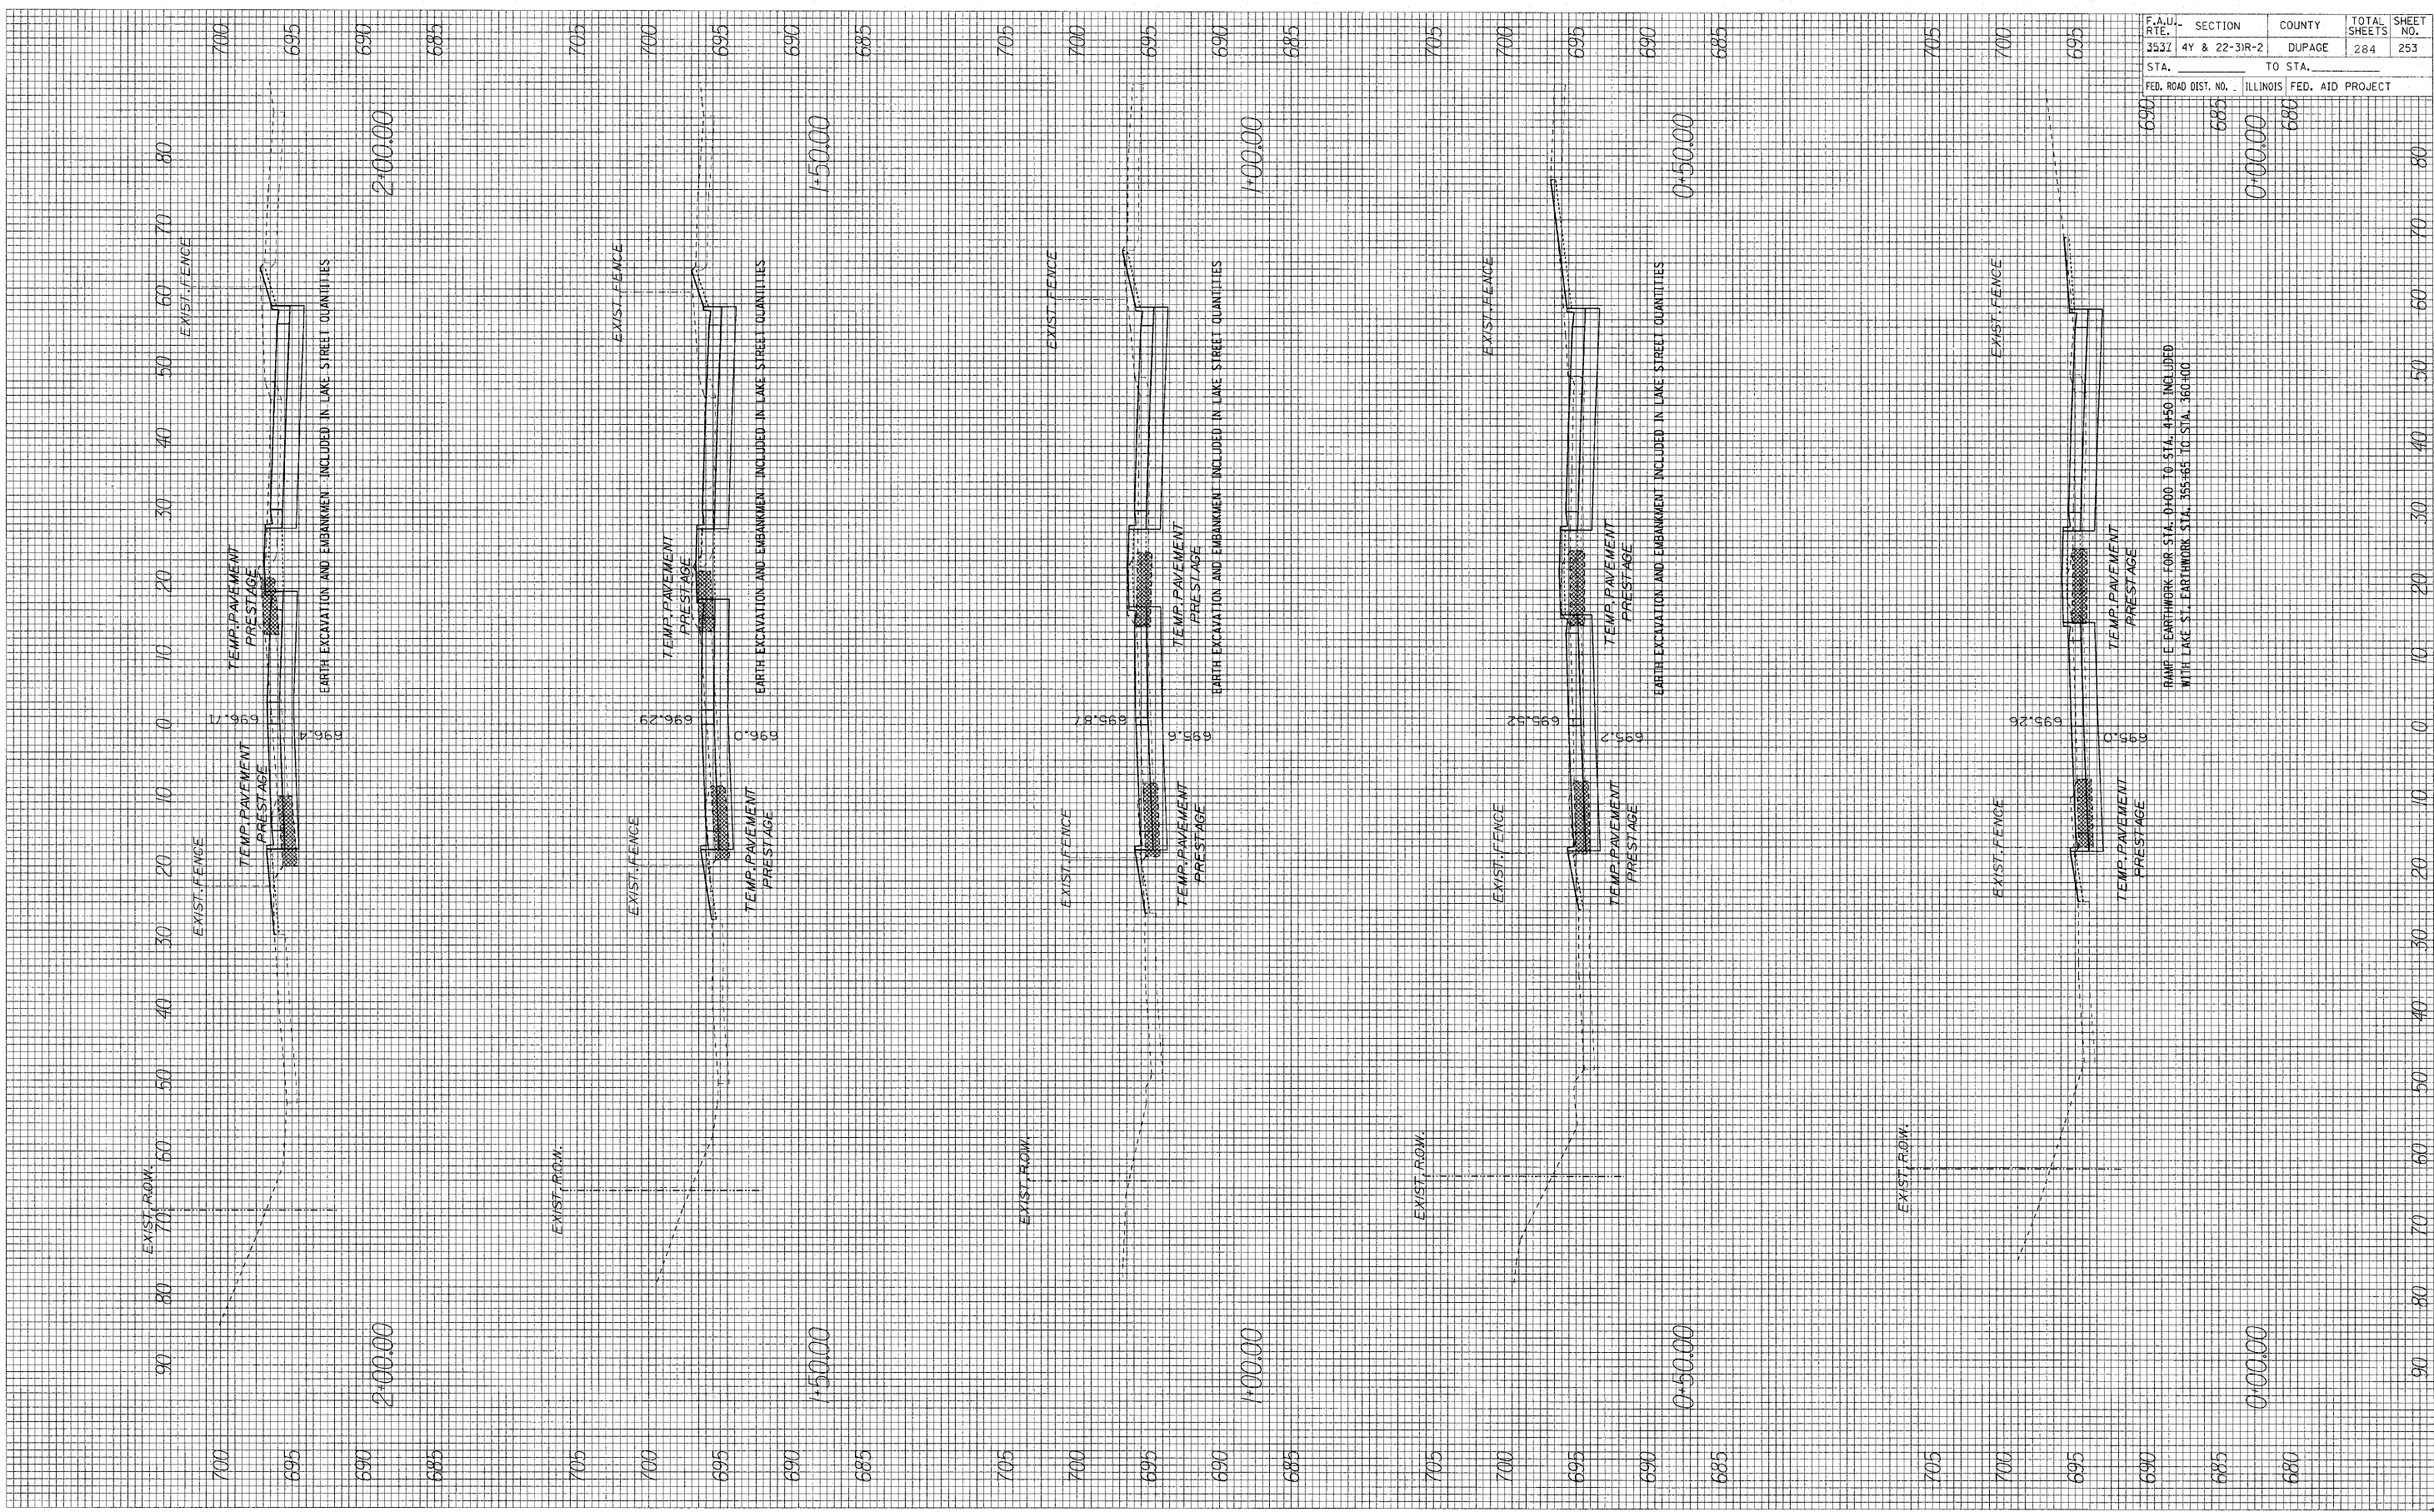

F.A.U. SECTION	COUNTY	TOTAL SHEETS	SHEET NO.
3531 4Y & 22-3JR-2	DUPAGE	284	253
STA. TO STA.	TO STA.		
FED. ROAD DIST. NO.	ILLINOIS FED. AID PROJECT		

RAMP E EARTHWORK FOR STA. 0+00 TO STA. 4+50 INCLUDED WITH LAKE ST. EARTHWORK STA. 355+65 TO STA. 360+00