


FINAL SURVEY PLOTTED BY DATE
 NOTE BOOK NO. AREAS CHECKED

ORIGINAL SURVEY PLOTTED BY DATE
 NOTE BOOK NO. AREAS CHECKED

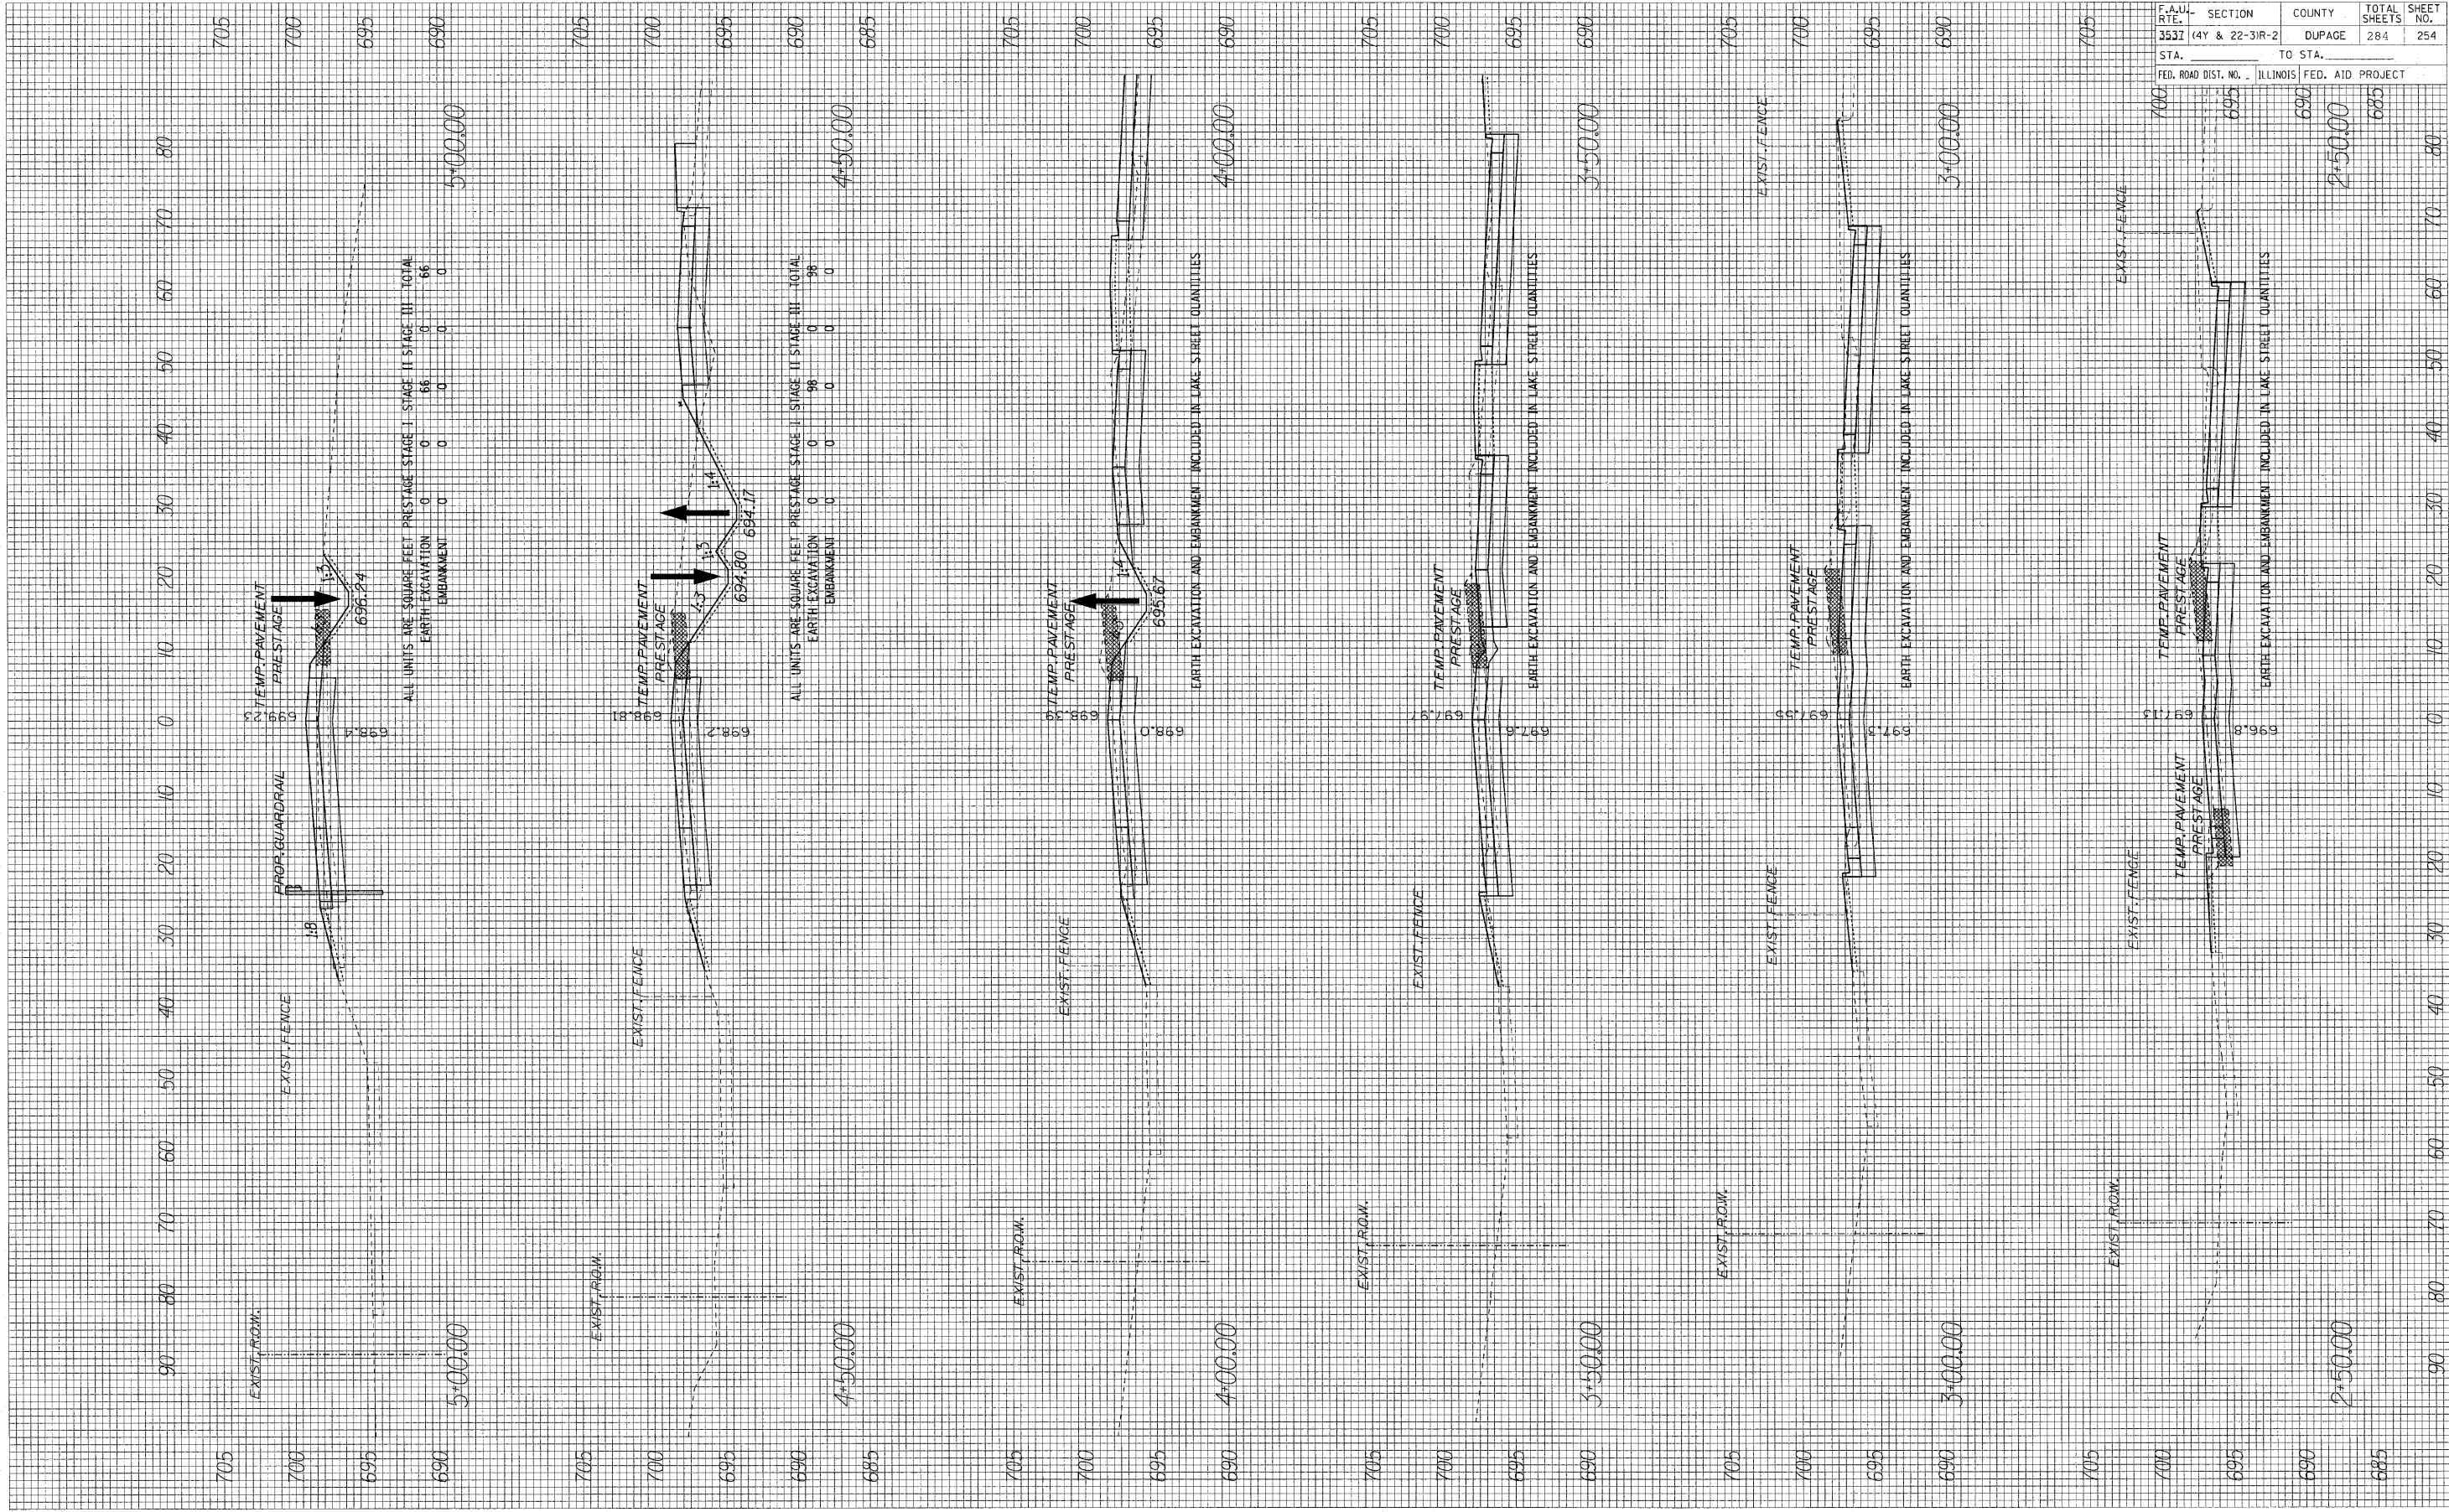

F.A.U. SECTION	COUNTY	TOTAL SHEETS	SHEET NO.
3532 (4Y & 22-31R-2)	DUPAGE	284	254
STA.	TO STA.		
FED. ROAD DIST. NO.	ILLINOIS	FED. AID PROJECT	