


FINAL SURVEY NO. _____
 SERVICED PLOTTED TEMPLATE AREAS CHECKED
 BY _____ DATE _____

ORIGINAL SURVEY NO. _____
 SERVICED PLOTTED TEMPLATE AREAS CHECKED
 BY _____ DATE _____

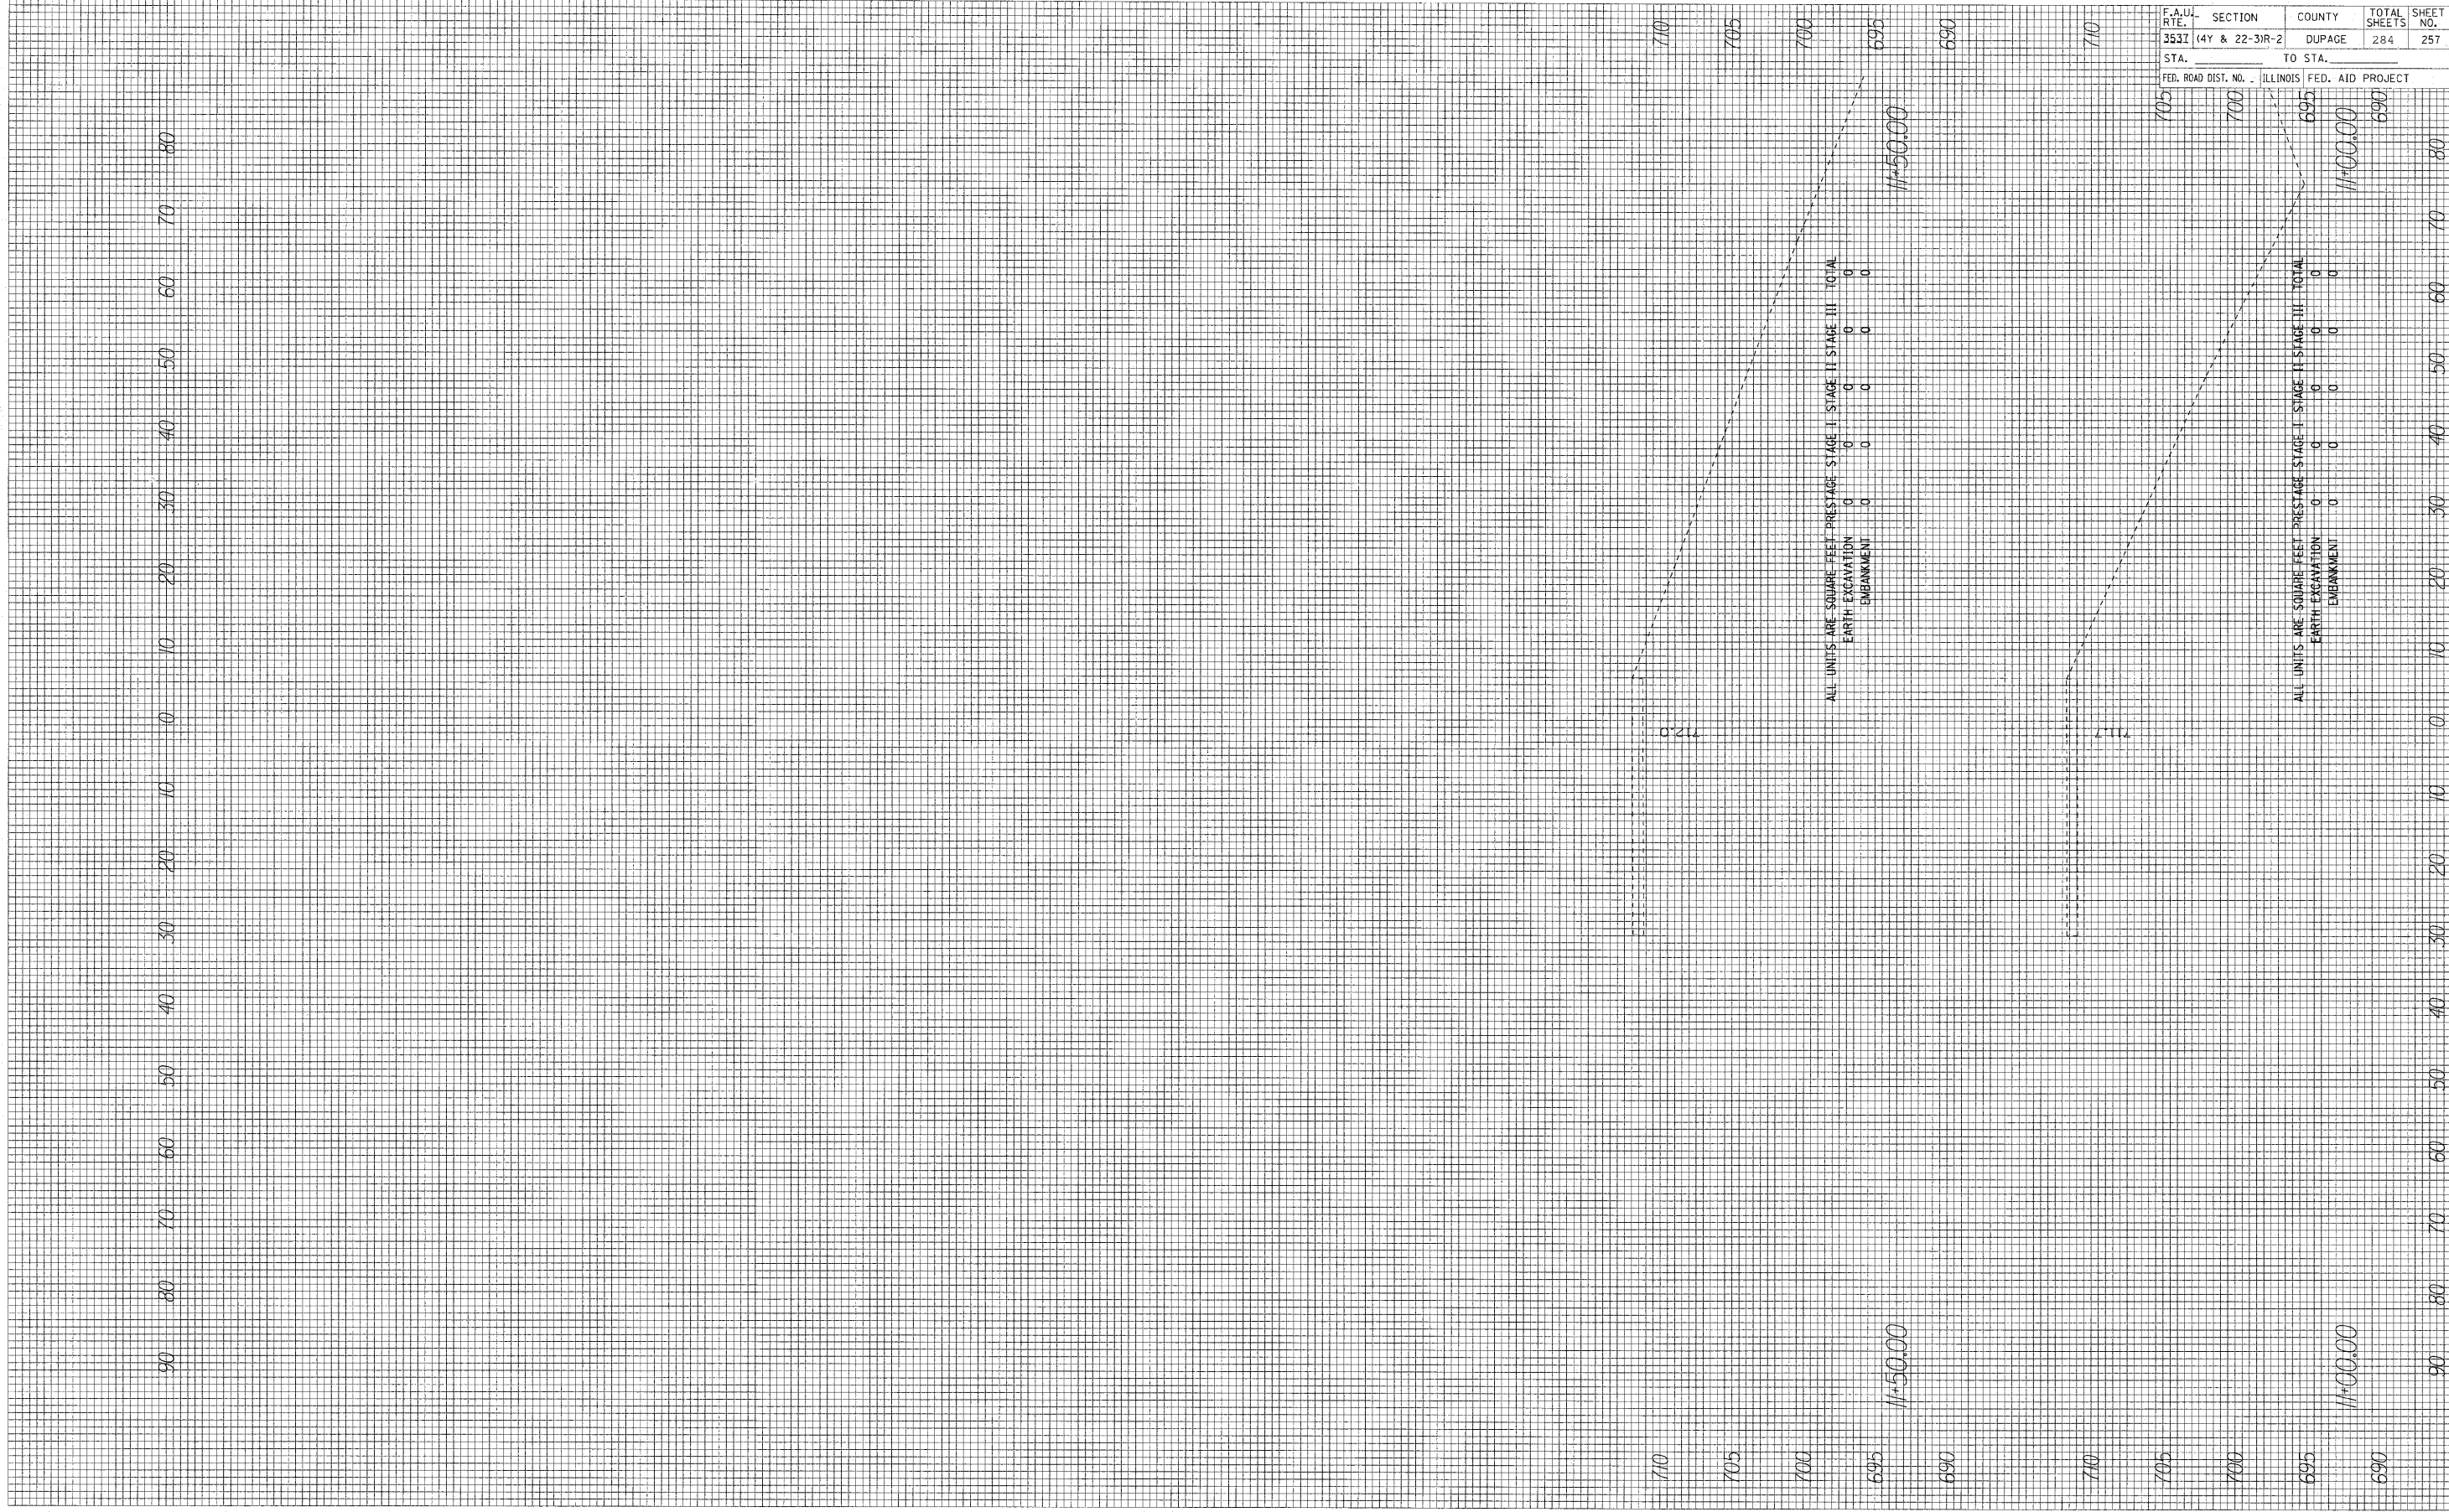

ALL UNITS ARE SQUARE FEET PRESTAGE STAGE I STAGE II STAGE III TOTAL
 EARTH EXCAVATION 0 0 0 0 0
 EMBANKMENT 0 0 0 0 0

ALL UNITS ARE SQUARE FEET PRESTAGE STAGE I STAGE II STAGE III TOTAL
 EARTH EXCAVATION 0 0 0 0 0
 EMBANKMENT 0 0 0 0 0

F.A.U. RATE	SECTION	COUNTY	TOTAL SHEETS	SHEET NO.
3531	4Y & 22-31R-2	DUPAGE	284	257
STA.	TO STA.			
	FED. ROAD DIST. NO. - ILLINOIS FED. AID PROJECT			