
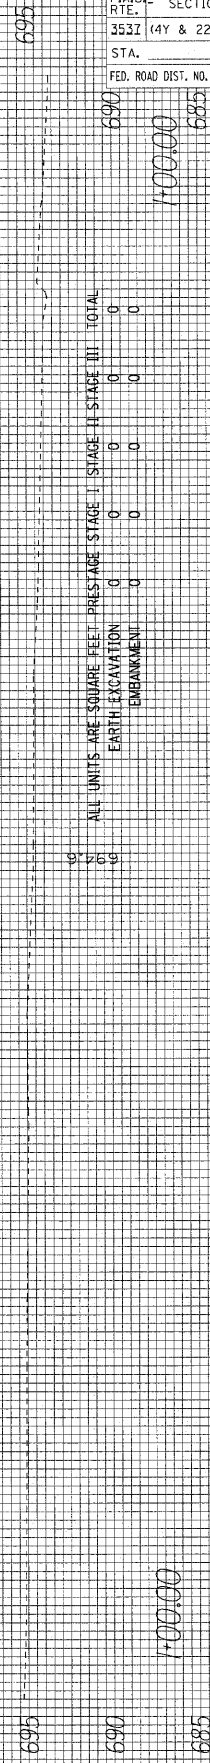
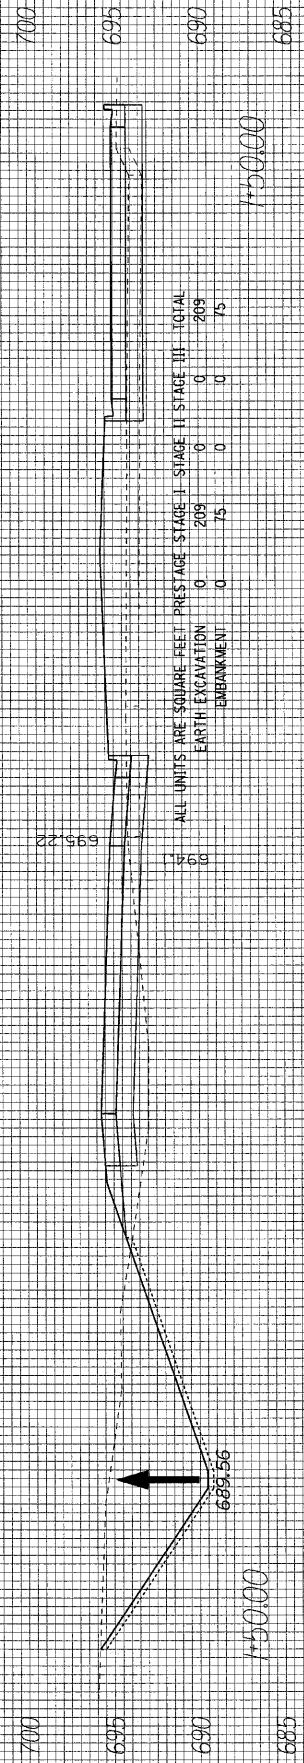
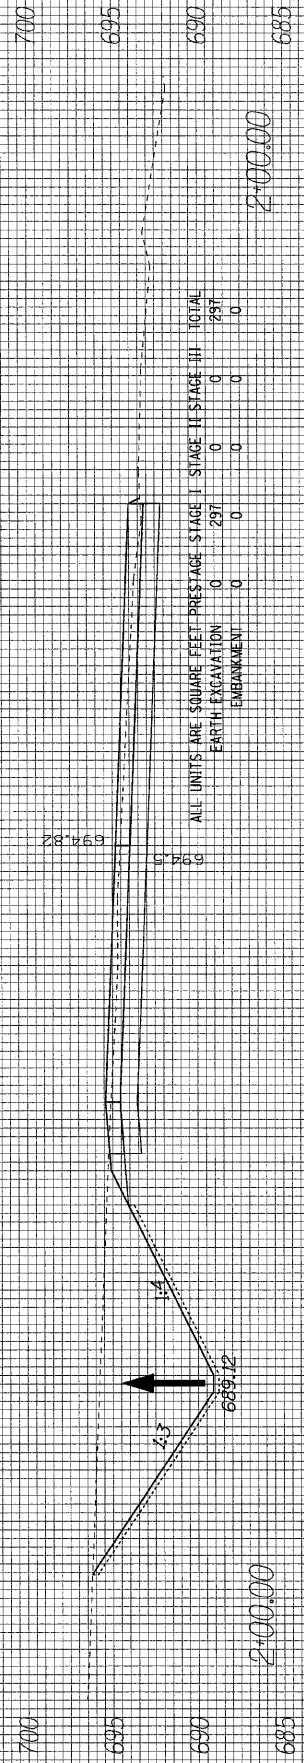


FINAL SURVEY
 SURVEY PLOTTED
 NOTE BOOK TEMPLATE
 NO. _____ BY _____ DATE _____
 AREAS CHECKED

ORIGINAL SURVEY
 SURVEY PLOTTED
 NOTE BOOK TEMPLATE
 NO. _____ BY _____ DATE _____
 AREAS CHECKED

90 80 70 60 50 40 30 20 10 0 10 20 30 40 50 60 70 80

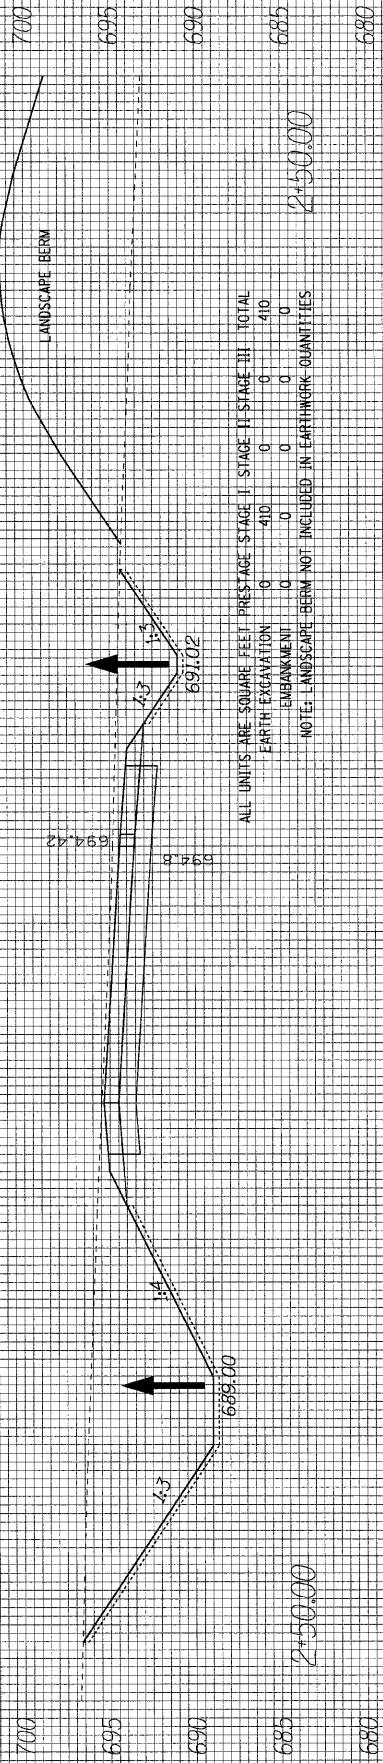

F.A.U. FILE	SECTION	COUNTY	TOTAL SHEETS	SHEET NO.
3531	(4Y & 22-3)R-2	DUPAGE	284	258
STA.	TO STA.			
FED. ROAD DIST. NO.	ILLINOIS FED. AID PROJECT			