
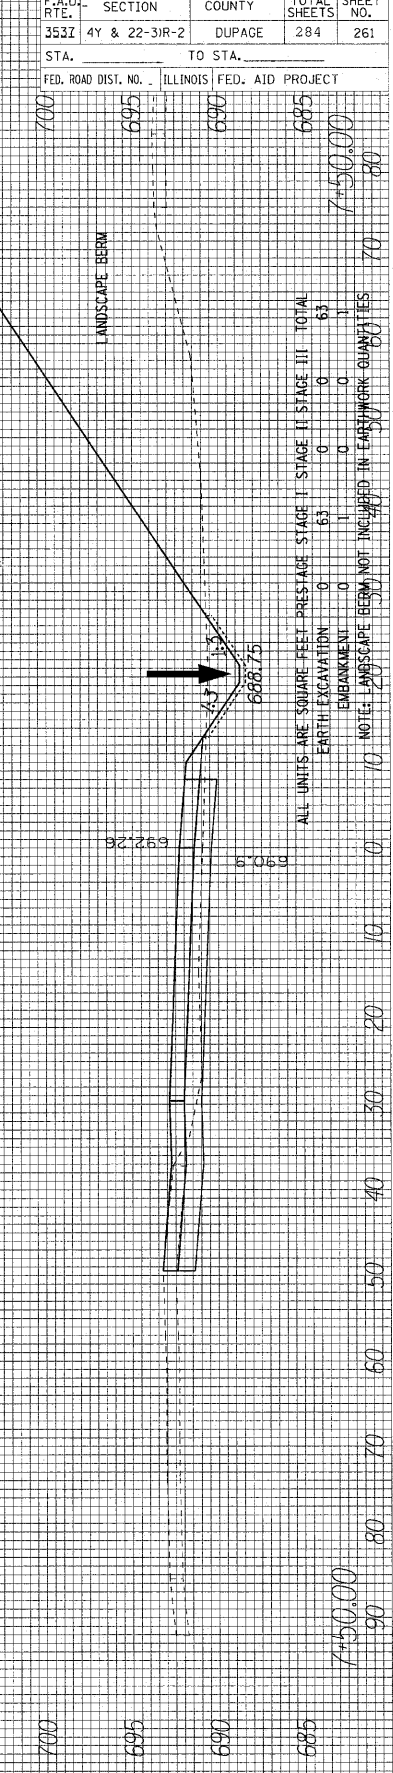
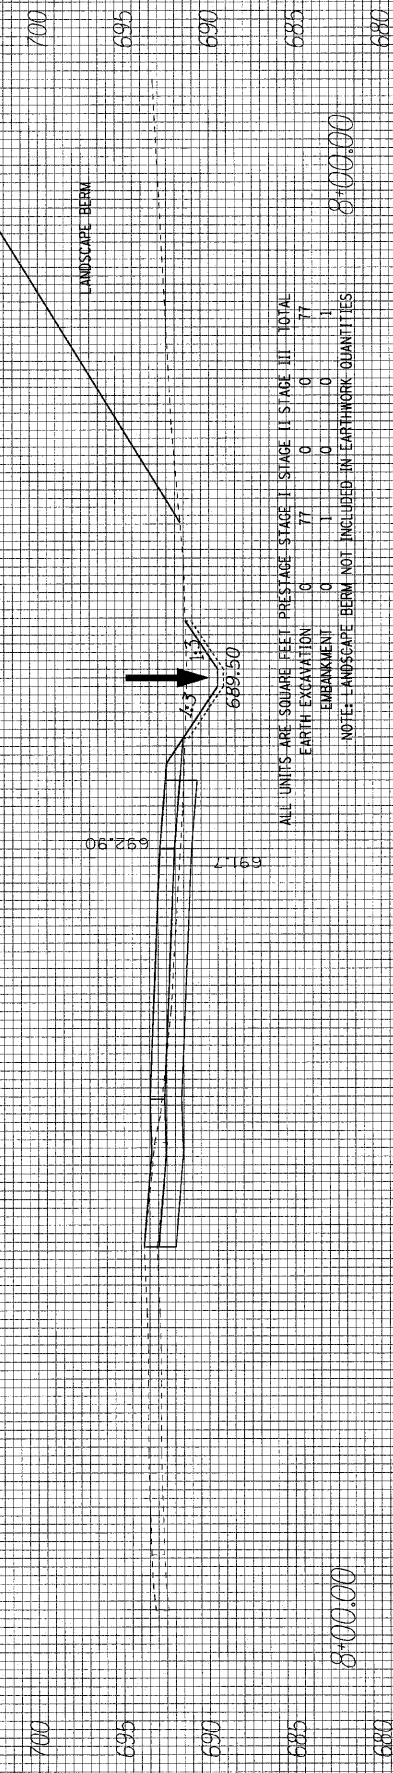
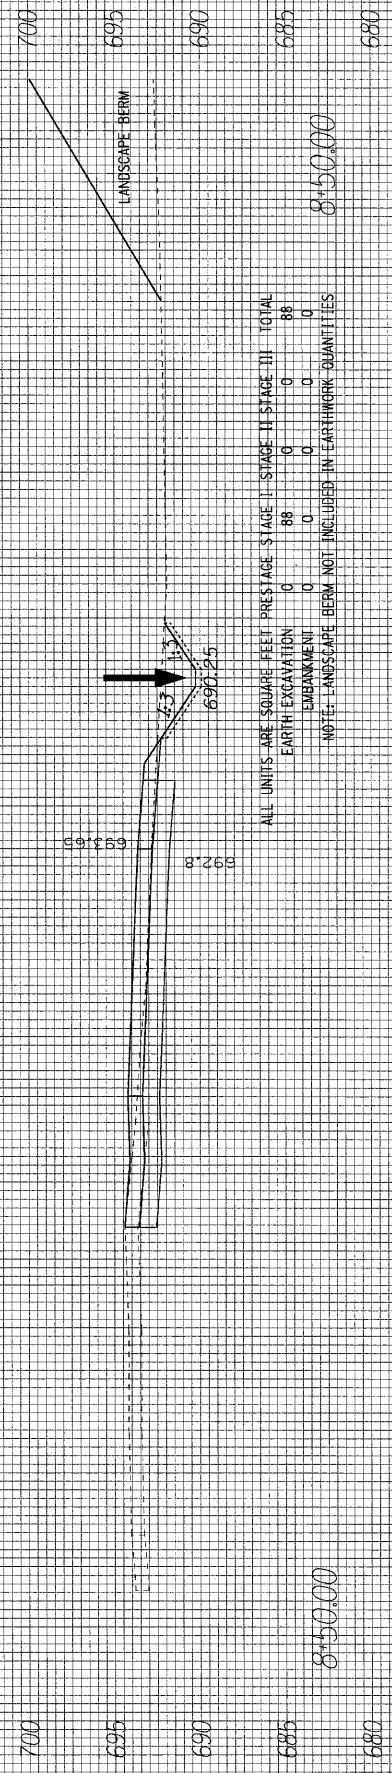
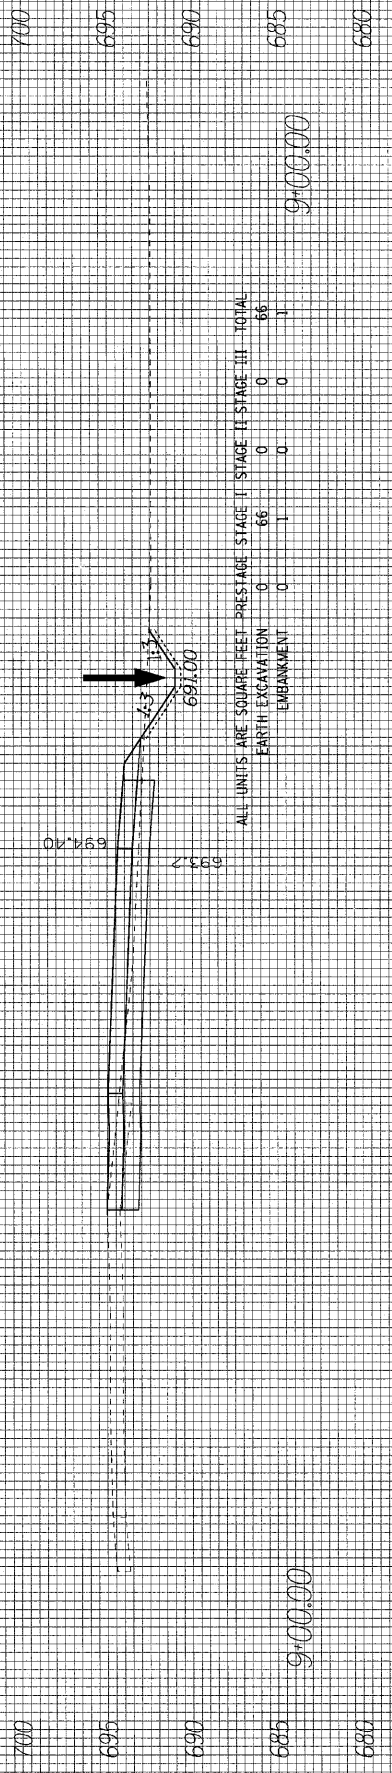


FINAL SURVEY PLOTTED DATE
 SURVEY PLOTTED DATE
 NOTE BOOK NO. AREAS CHECKED

ORIGINAL SURVEY PLOTTED DATE
 SURVEY PLOTTED DATE
 NOTE BOOK NO. AREAS CHECKED

90 80 70 60 50 40 30 20 10 0 10 20 30 40 50 60 70 80

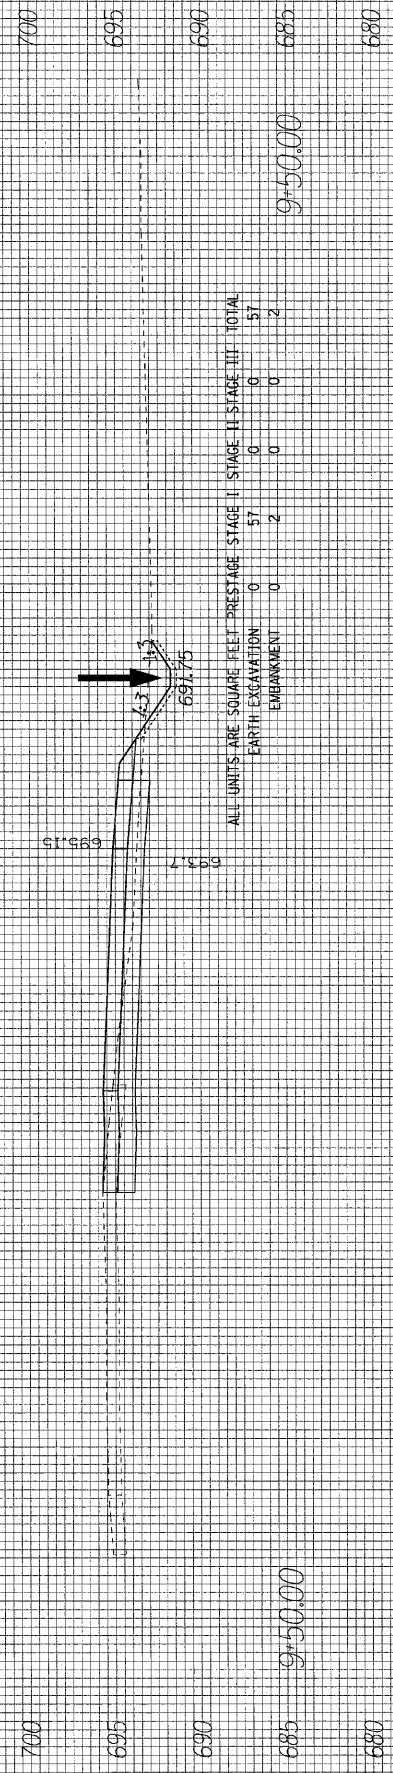

F.A.U. SECTION	COUNTY	TOTAL SHEETS
353Z 4Y & 22-3R-2	DUPAGE	284
STA.	TO STA.	
FED. ROAD DIST. NO.	ILLINOIS	FED. AID PROJECT