


FINAL SURVEY PLOTTED TEMPLATE AREAS CHECKED

ORIGINAL SURVEY PLOTTED TEMPLATE AREAS CHECKED

BY _____ DATE _____

BY _____ DATE _____

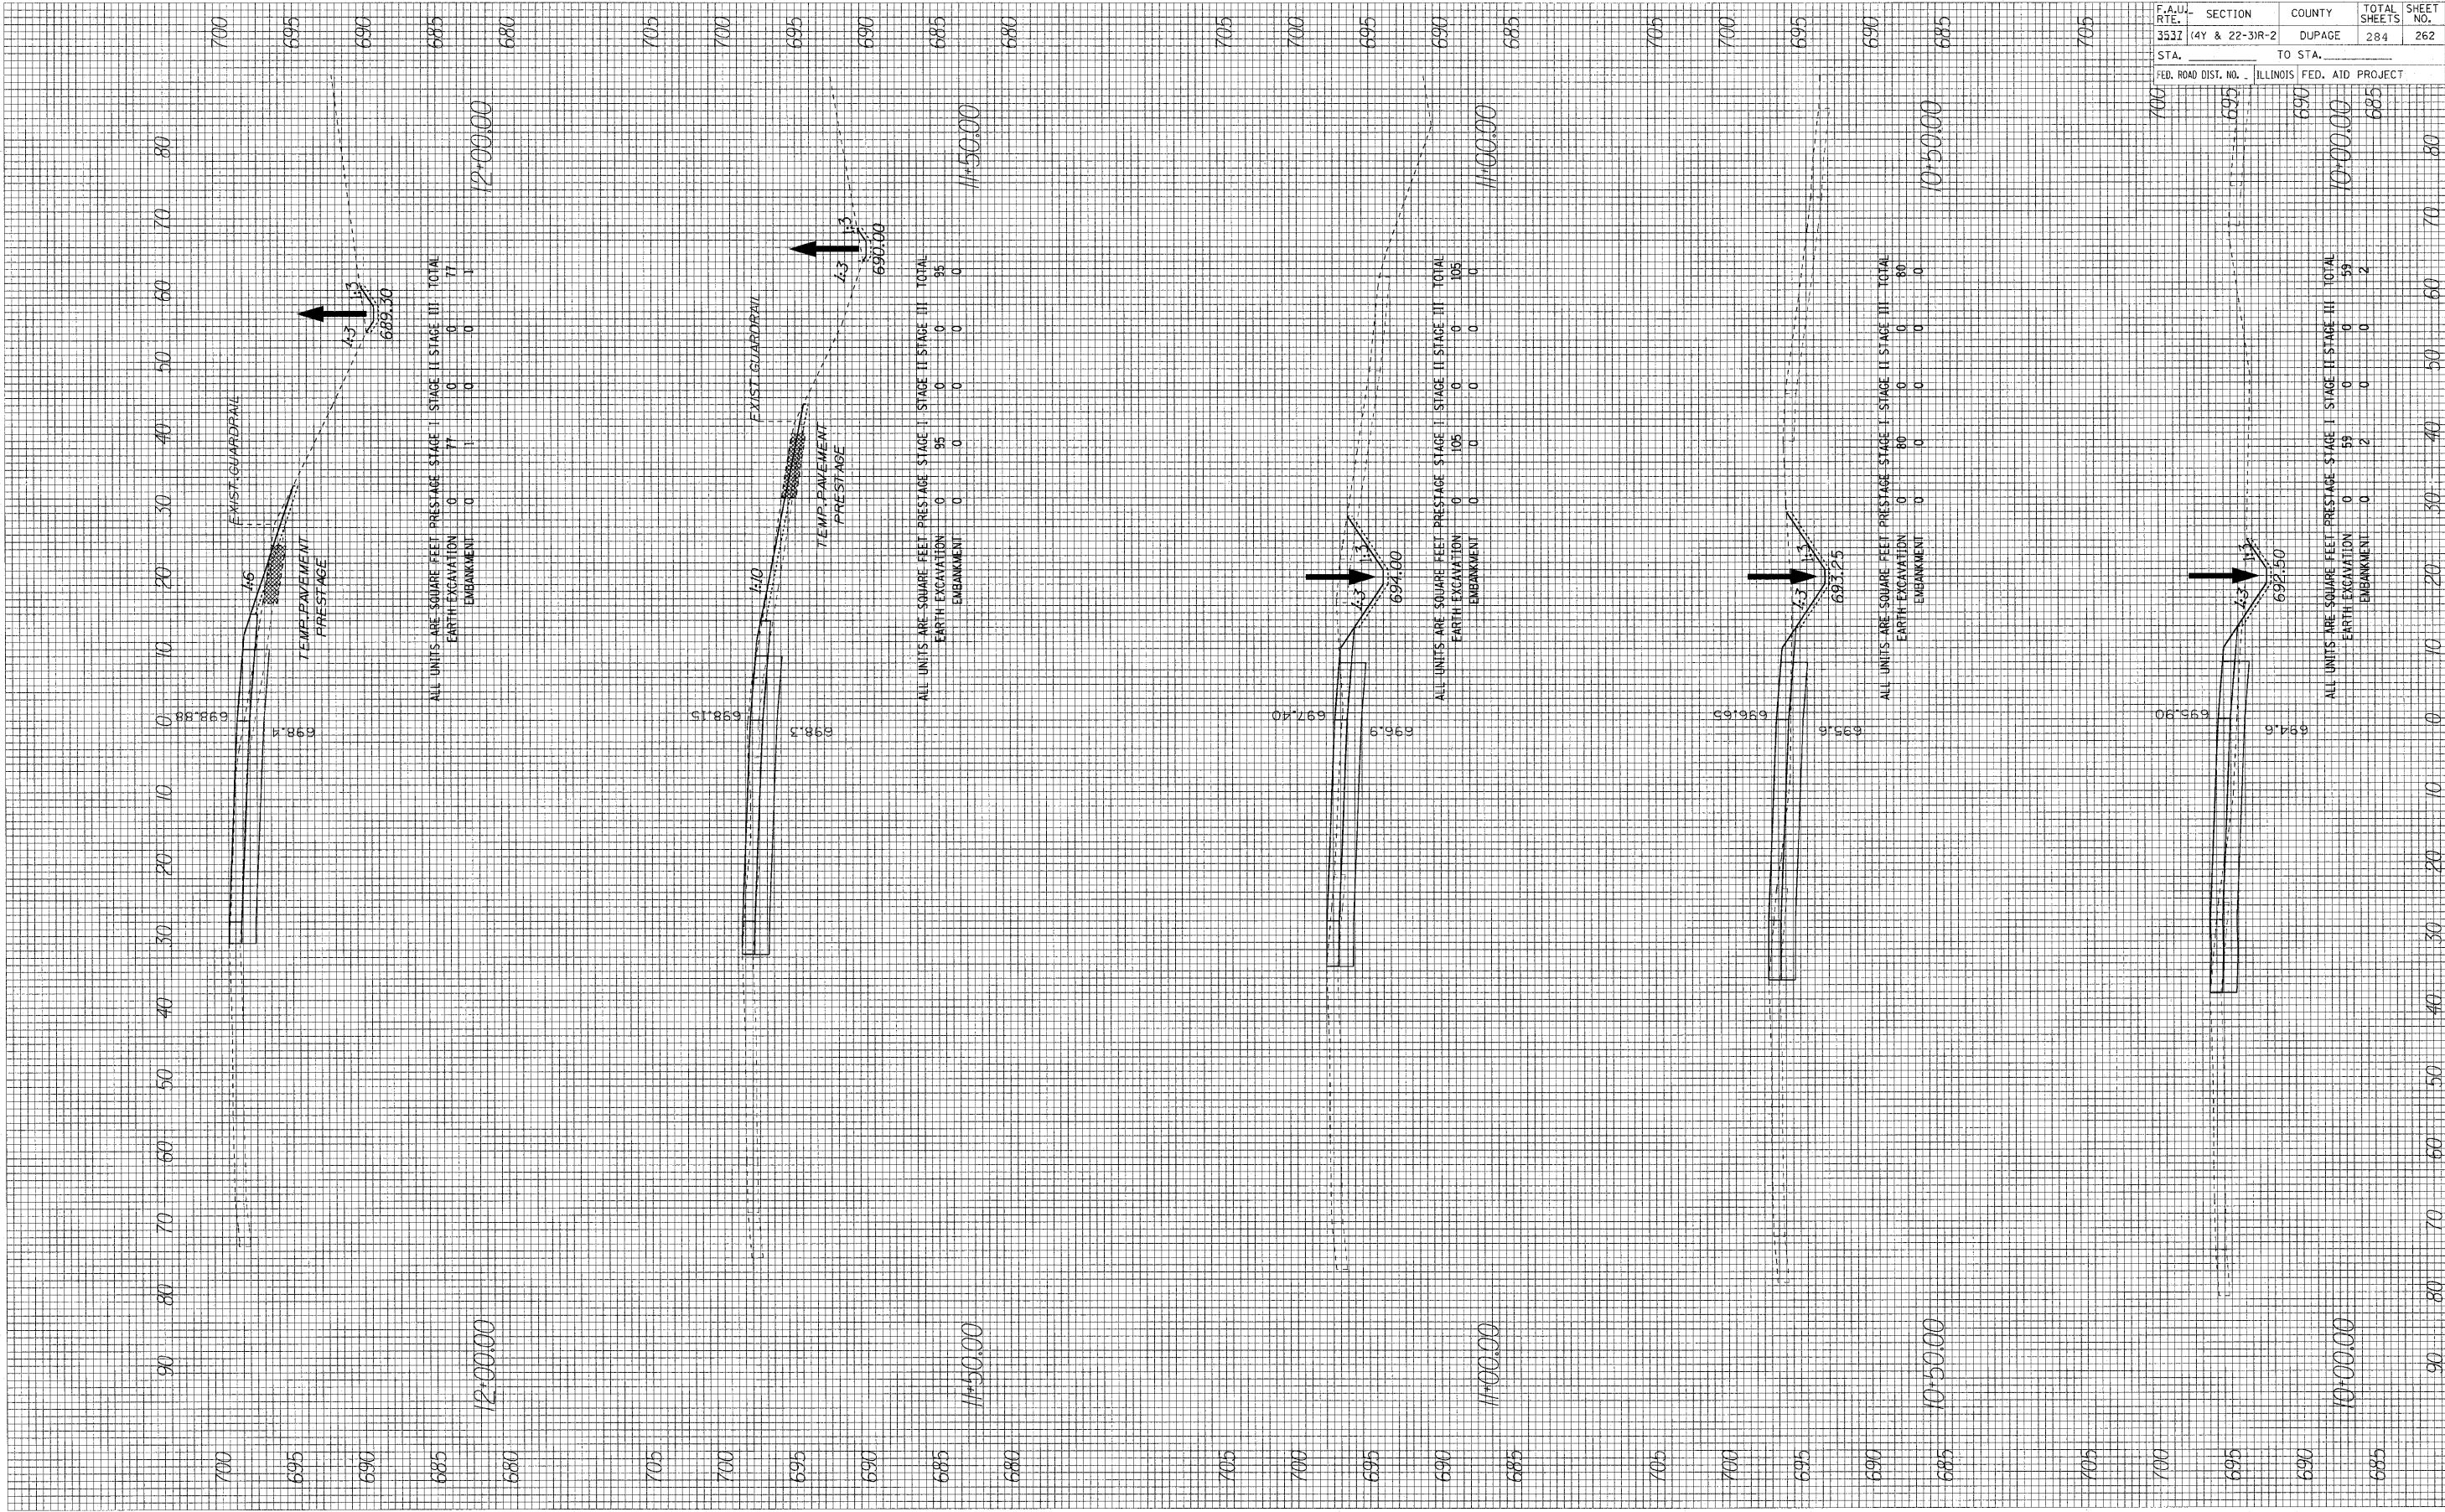

F.A.U. RTE. 3537	SECTION (4Y & 22-3R-2)	COUNTY	TOTAL SHEETS 284	SHEET NO. 262
STA. TO STA.		ILLINOIS FED. AID PROJECT		