


FINAL SURVEY  
 SURVEYED  
 PLOTTED  
 NOTE BOOK  
 AREAS CHECKED  
 NO. \_\_\_\_\_ BY \_\_\_\_\_ DATE \_\_\_\_\_

ORIGINAL SURVEY  
 SURVEYED  
 PLOTTED  
 NOTE BOOK  
 AREAS CHECKED  
 NO. \_\_\_\_\_ BY \_\_\_\_\_ DATE \_\_\_\_\_

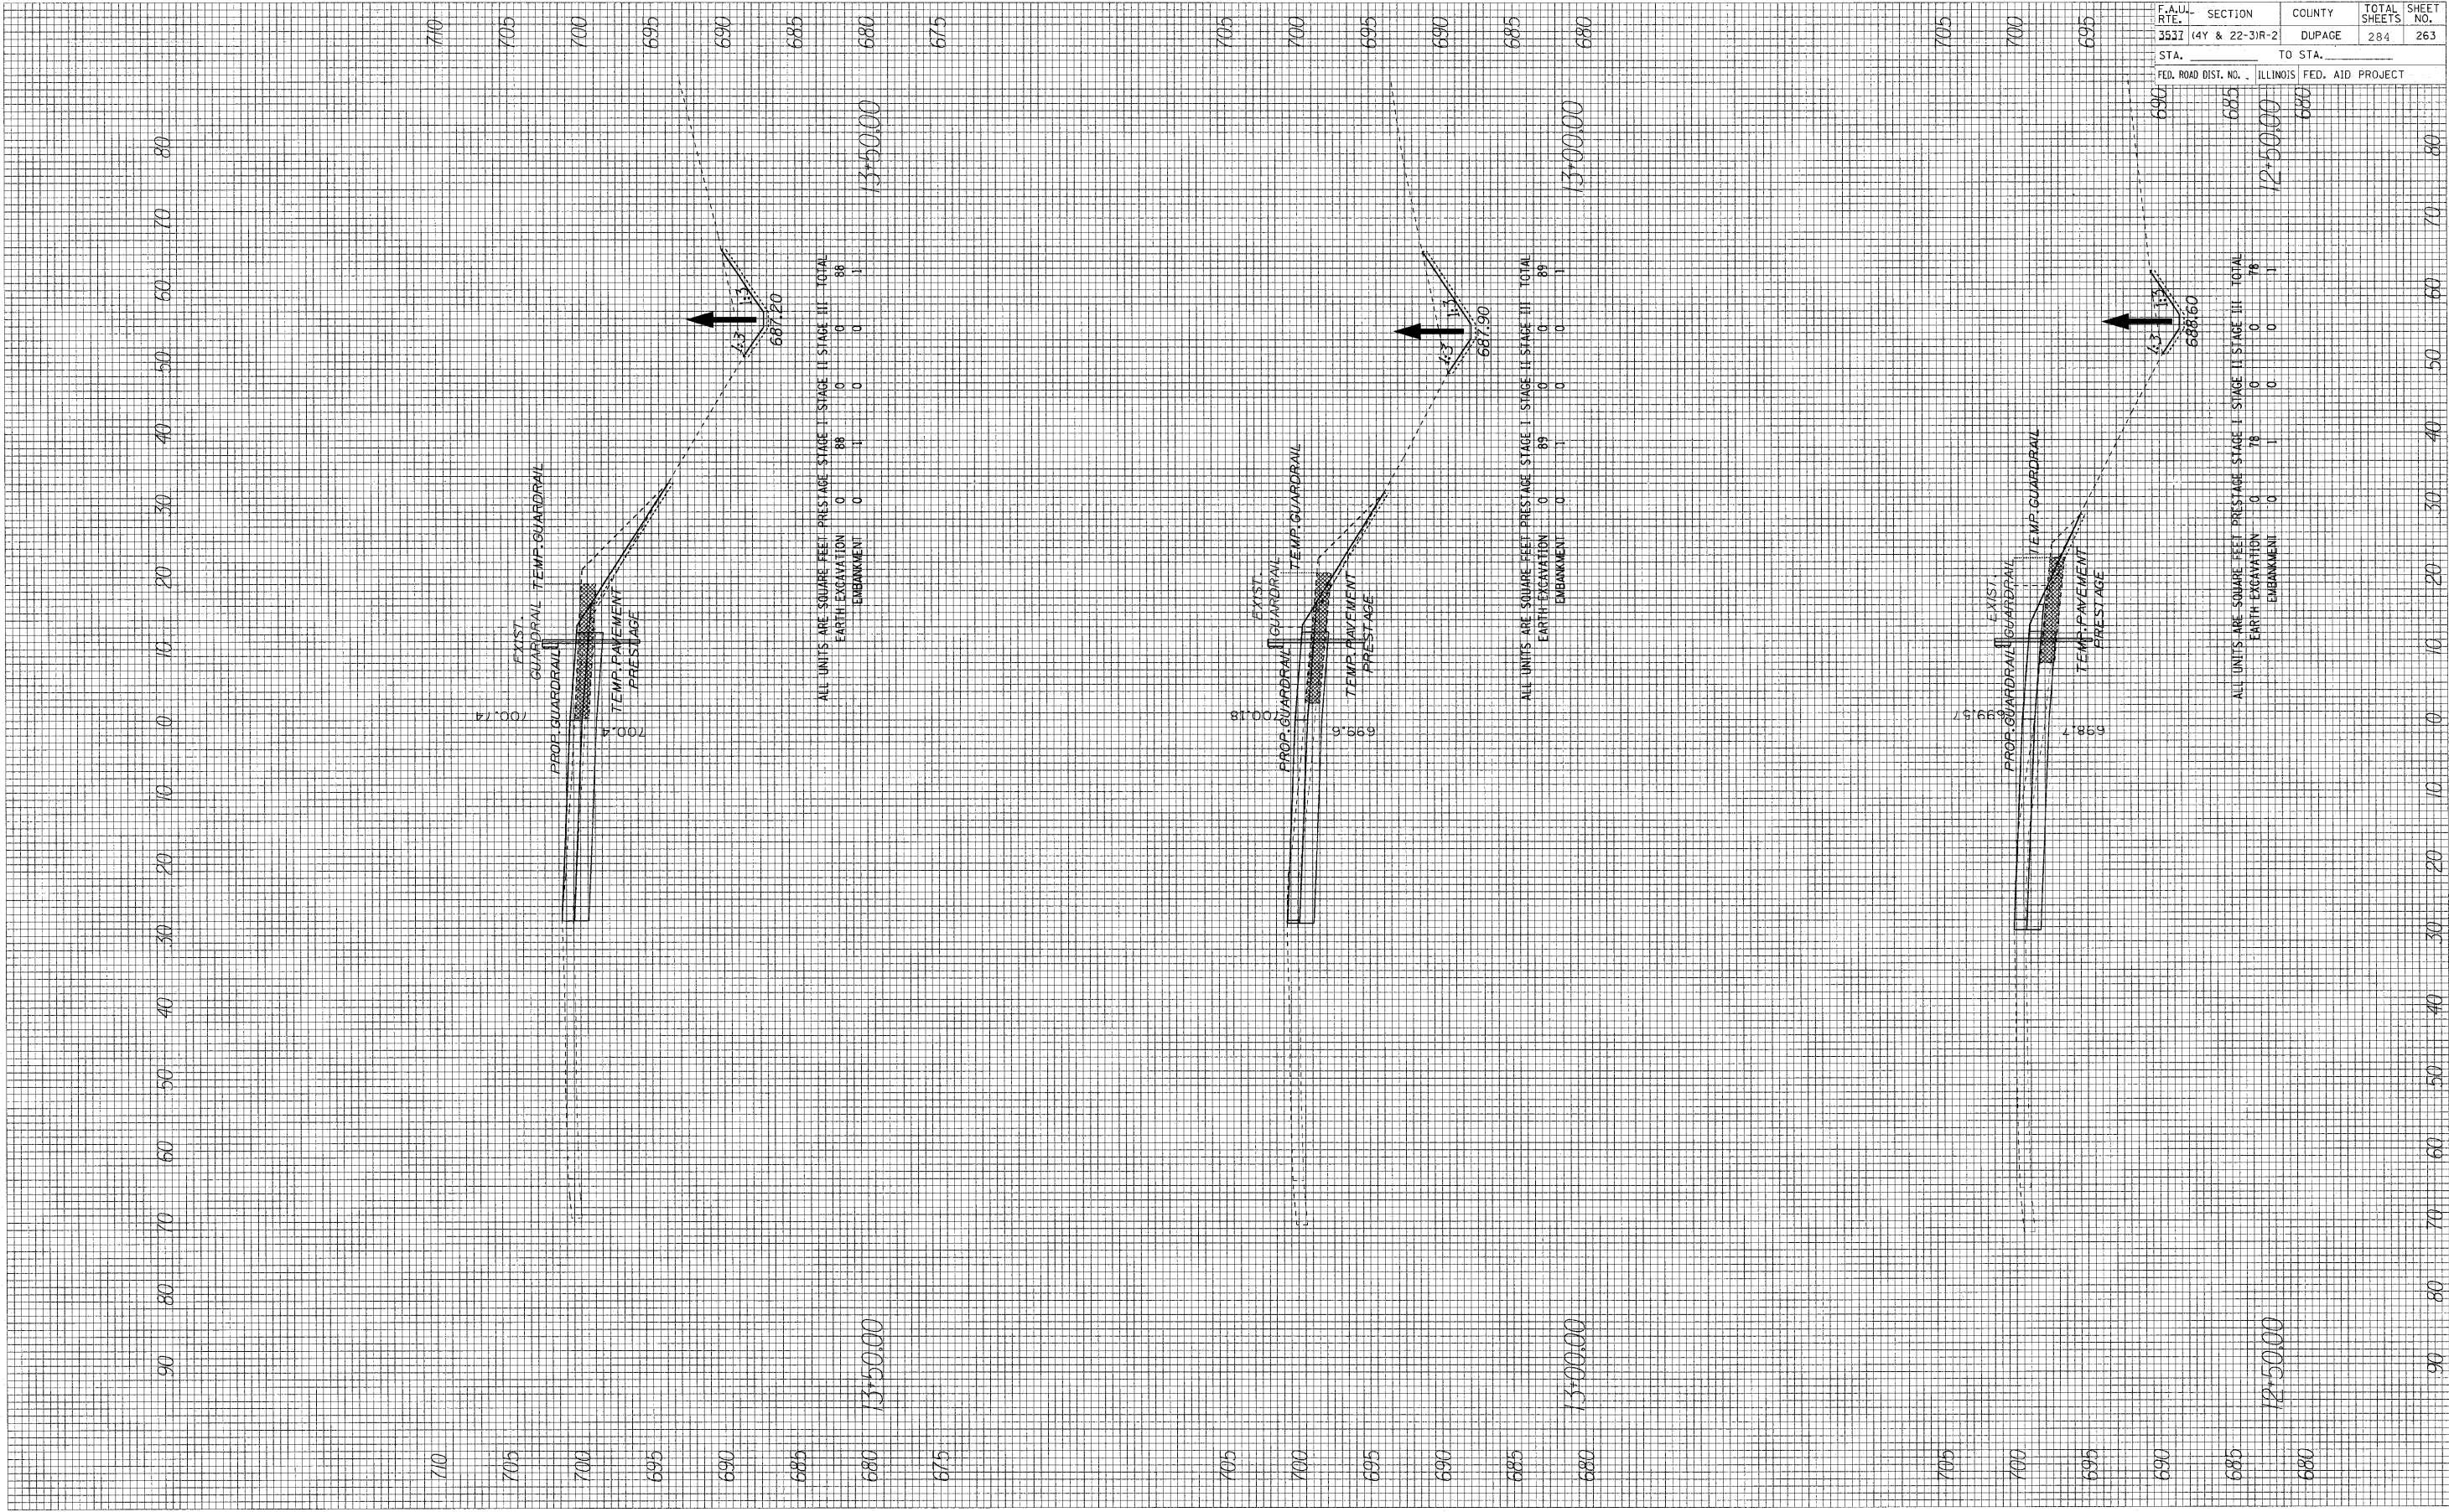

ALL UNITS ARE SQUARE FEET PRESTAGE STAGE I STAGE II STAGE III TOTAL  
 EARTH EXCAVATION 0 88 0 0 0 88  
 EMBANKMENT 0 1 0 0 0 1

ALL UNITS ARE SQUARE FEET PRESTAGE STAGE I STAGE II STAGE III TOTAL  
 EARTH EXCAVATION 0 89 0 0 0 89  
 EMBANKMENT 0 1 0 0 0 1

ALL UNITS ARE SQUARE FEET PRESTAGE STAGE I STAGE II STAGE III TOTAL  
 EARTH EXCAVATION 0 78 0 0 0 78  
 EMBANKMENT 0 1 0 0 0 1

F.A.U. RITE	SECTION	COUNTY	TOTAL SHEETS	SHEET NO.
3532	(4Y & 22-31R-2)	DUPAGE	284	263
STA.	TO STA.			
FED. ROAD DIST. NO.	ILLINOIS	FED. AID PROJECT		

680	685	680	680	680
12+50.00	12+50.00	13+00.00	13+50.00	13+50.00