


FINAL SURVEY PLOTTED BY DATE  
 NOTE BOOK NO. SURVEYED PLOTTED TEMPLATE AREAS CHECKED

ORIGINAL SURVEY PLOTTED BY DATE  
 NOTE BOOK NO. SURVEYED PLOTTED TEMPLATE AREAS CHECKED

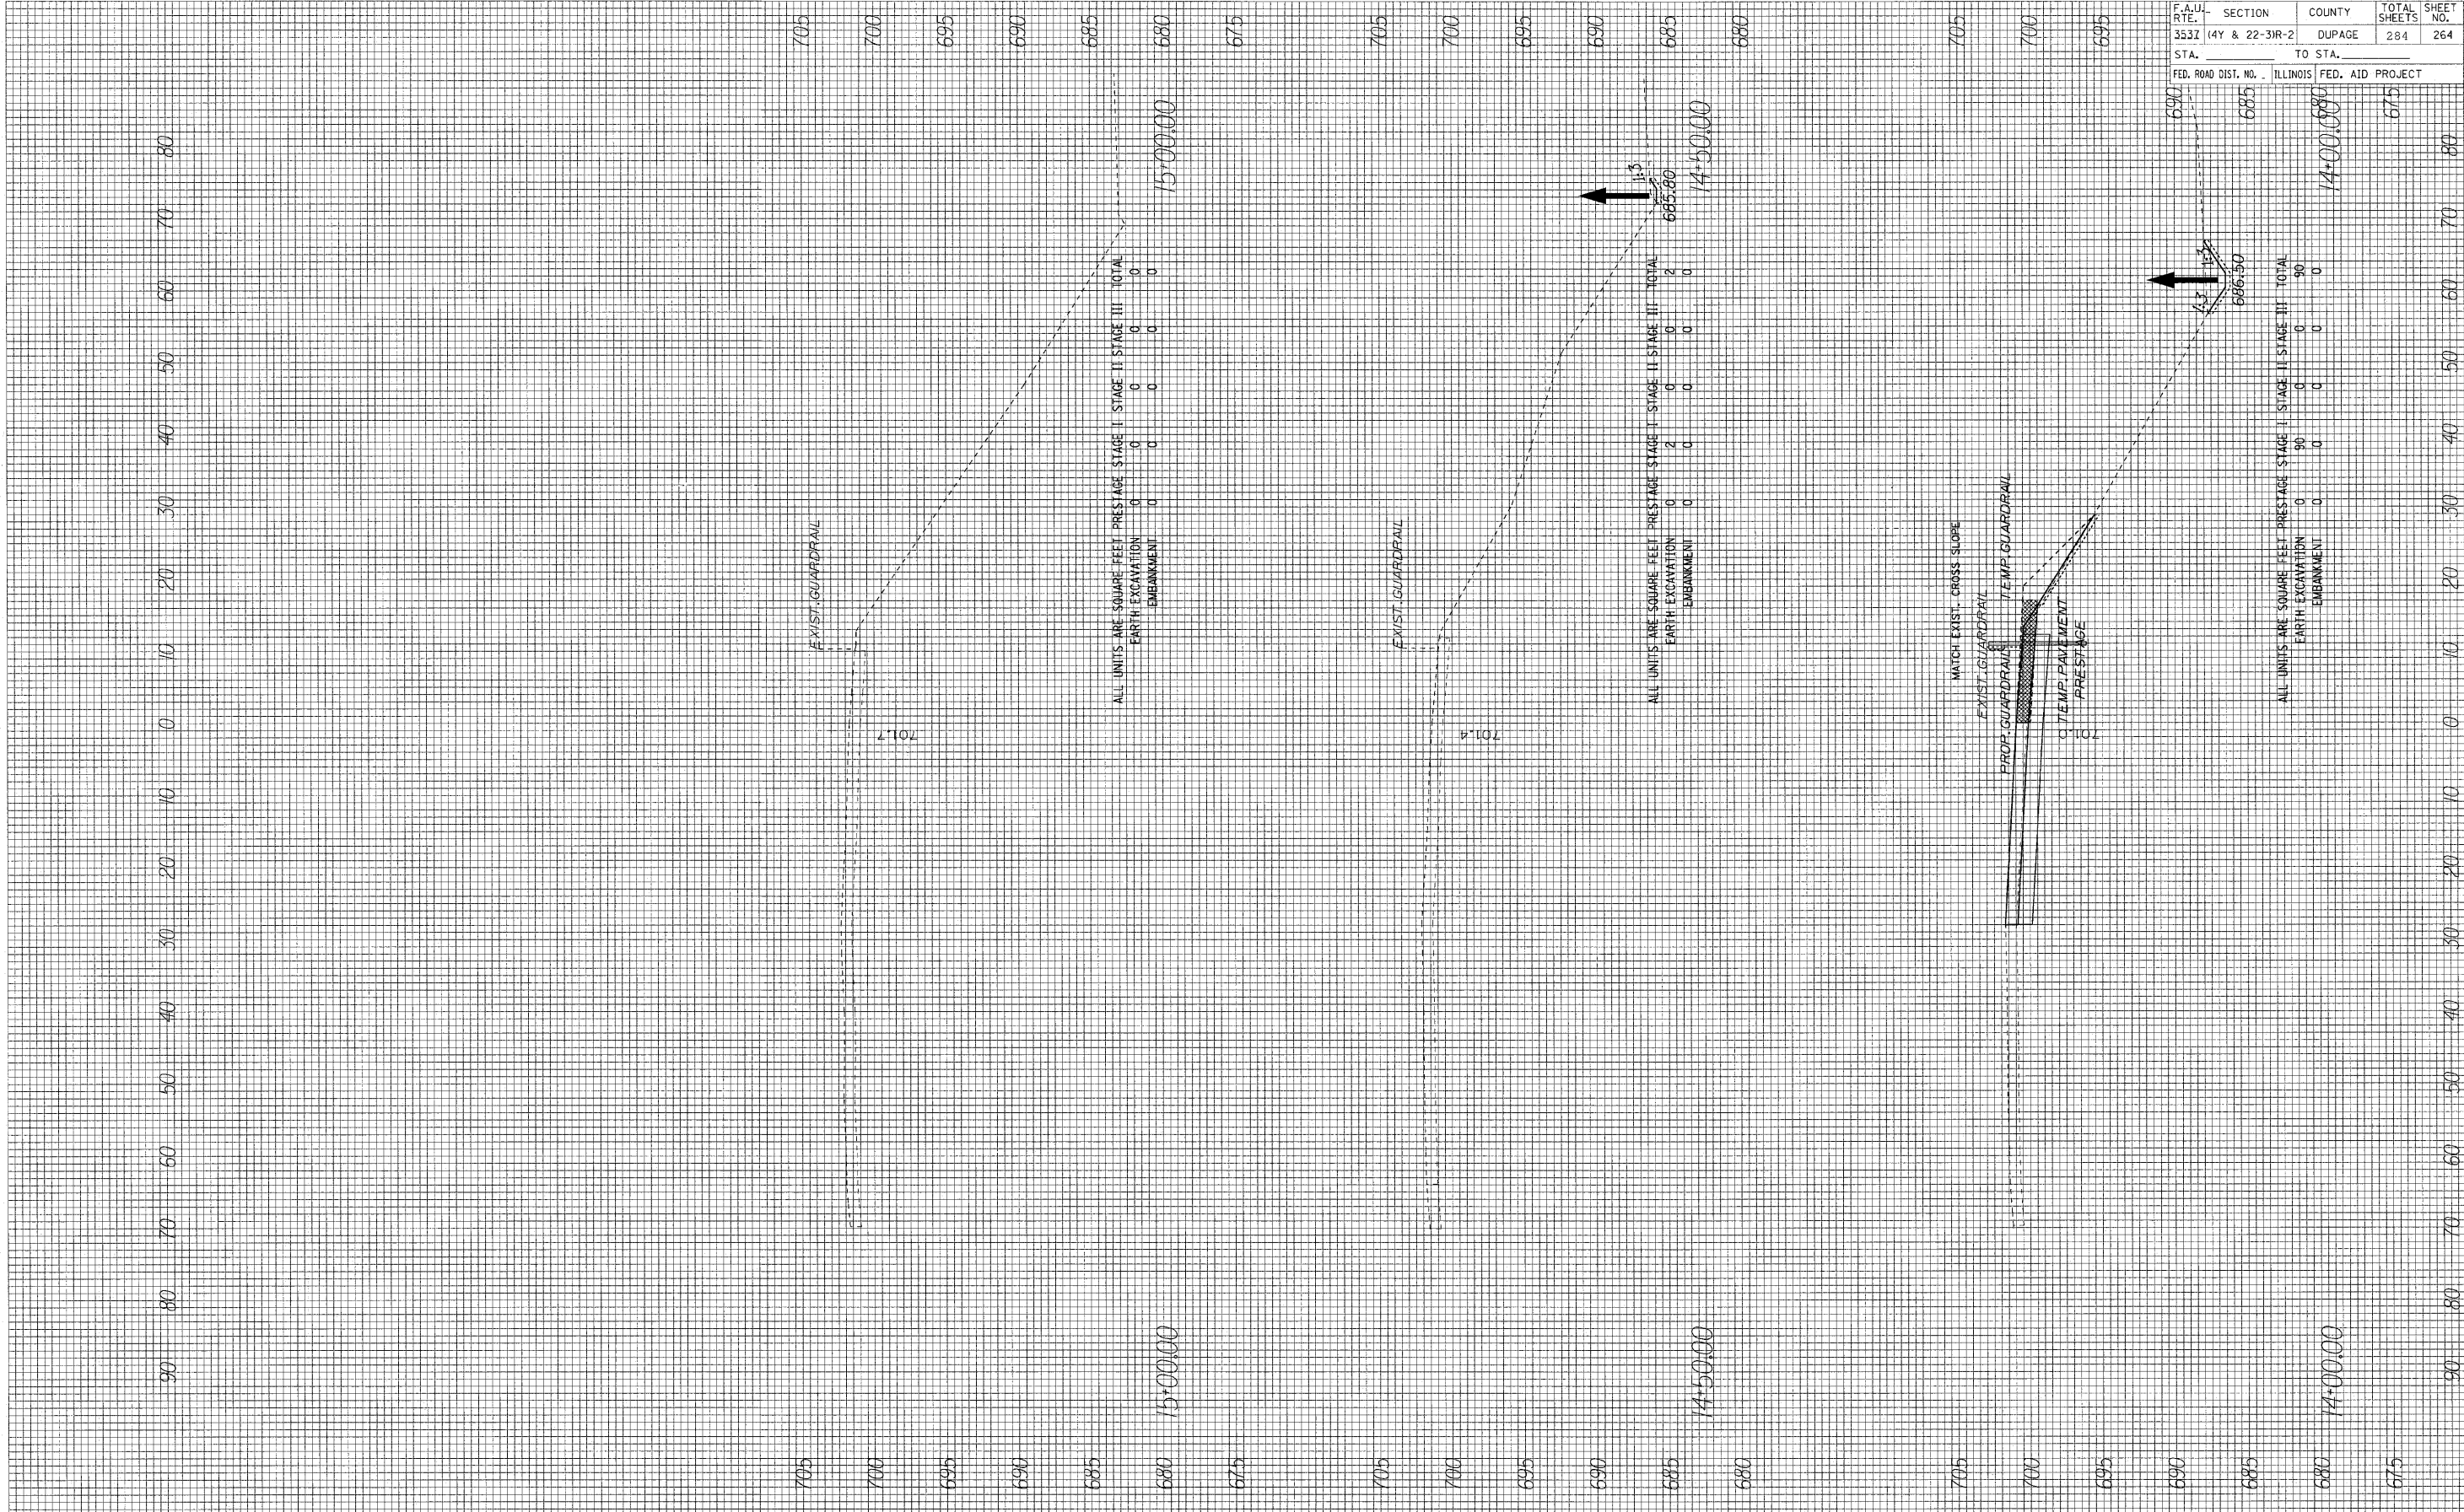

F.A.U. RTE.	SECTION	COUNTY	TOTAL SHEETS	SHEET NO.
353Z	14Y & 22-3R-2	DUPAGE	284	264
STA.	TO STA.			
FED. ROAD DIST. NO.	ILLINOIS FED. AID PROJECT			