


FINAL SURVEY SURVEY BOOK NO. BY DATE

ORIGINAL SURVEY SURVEY BOOK NO. BY DATE

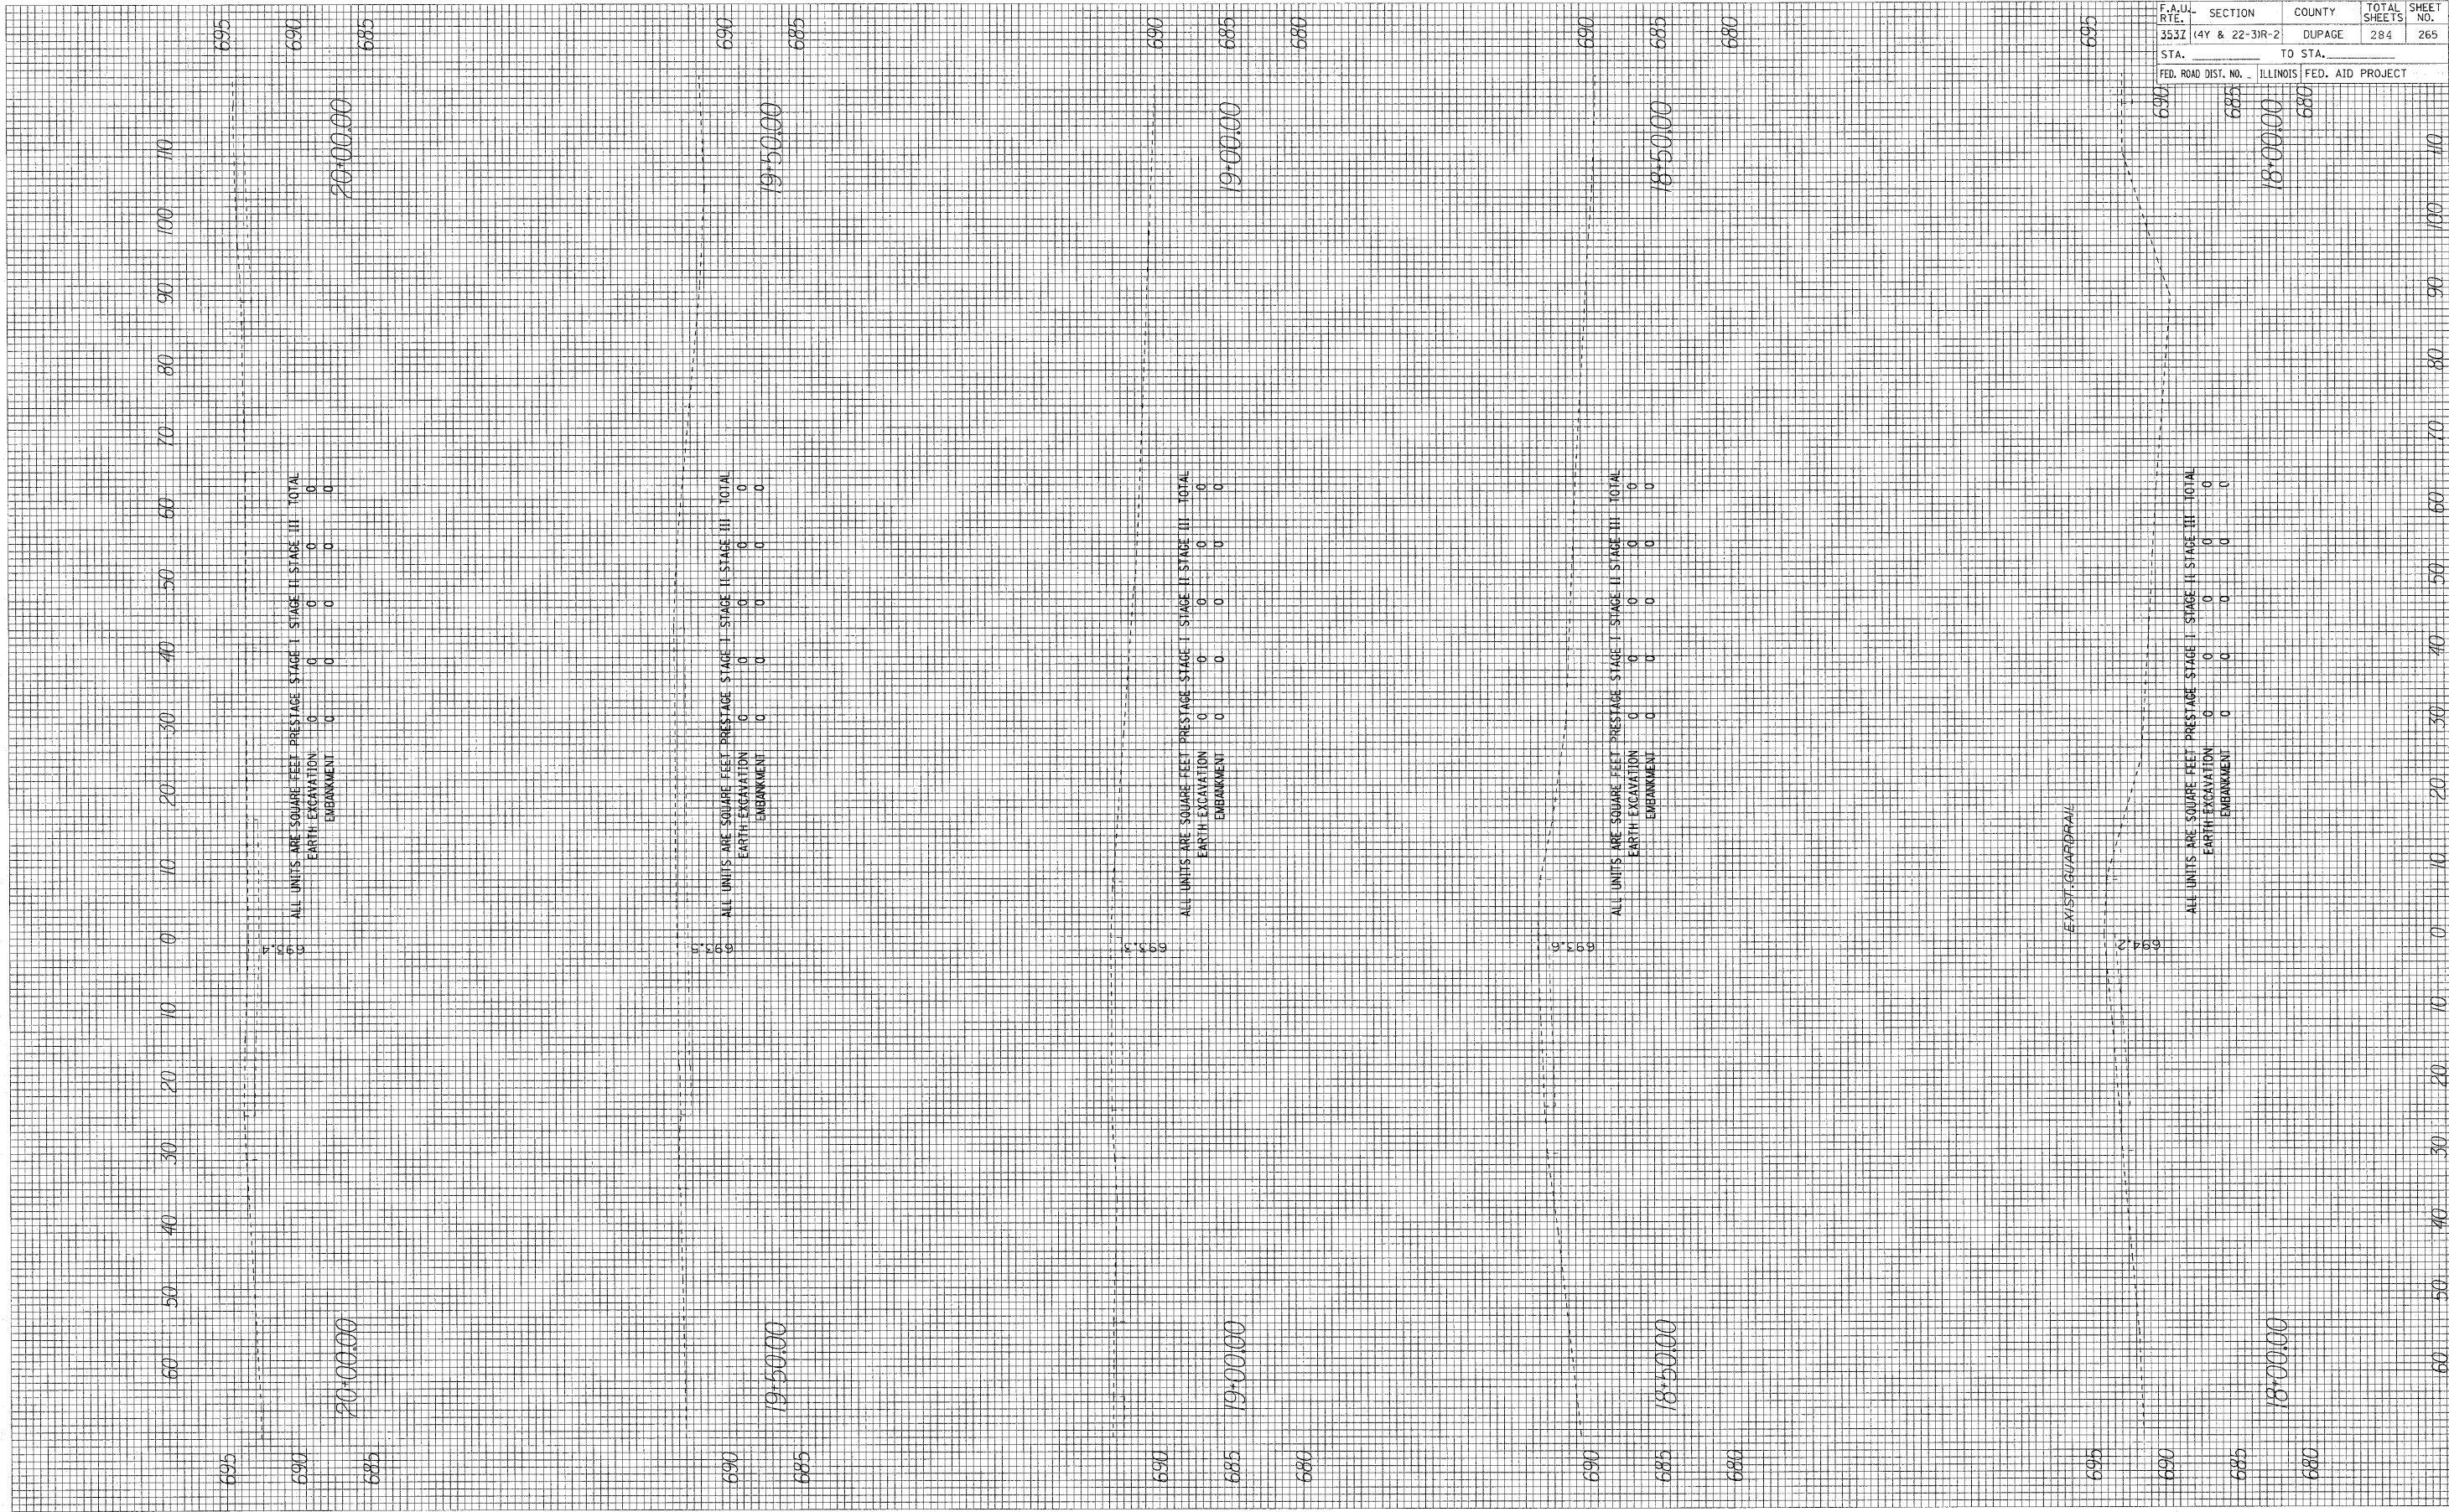

ALL UNITS ARE SQUARE FEET  
 EARTH EXCAVATION 0  
 EMBANKMENT 0  
 TOTAL 0

20'00.00

ALL UNITS ARE SQUARE FEET  
 EARTH EXCAVATION 0  
 EMBANKMENT 0  
 TOTAL 0

19'50.00

ALL UNITS ARE SQUARE FEET  
 EARTH EXCAVATION 0  
 EMBANKMENT 0  
 TOTAL 0

19'00.00

ALL UNITS ARE SQUARE FEET  
 EARTH EXCAVATION 0  
 EMBANKMENT 0  
 TOTAL 0

18'50.00

ALL UNITS ARE SQUARE FEET  
 EARTH EXCAVATION 0  
 EMBANKMENT 0  
 TOTAL 0

18'00.00

F.A.M. RTE.	SECTION	COUNTY	TOTAL SHEETS	SHEET NO.
353Z	(4Y & 22-3R-2)	DUPAGE	284	265
STA.	TO STA.			
FED. ROAD DIST. NO.	ILLINOIS FED. AID PROJECT			