


ORIGINAL SURVEY
NOTE BOOK NO. _____
DATE _____

FINAL SURVEY
NOTE BOOK NO. _____
DATE _____

SKIPPED
PLOTTED
TEMPLATE
AREAS CHECKED

SKIPPED
PLOTTED
TEMPLATE
AREAS CHECKED

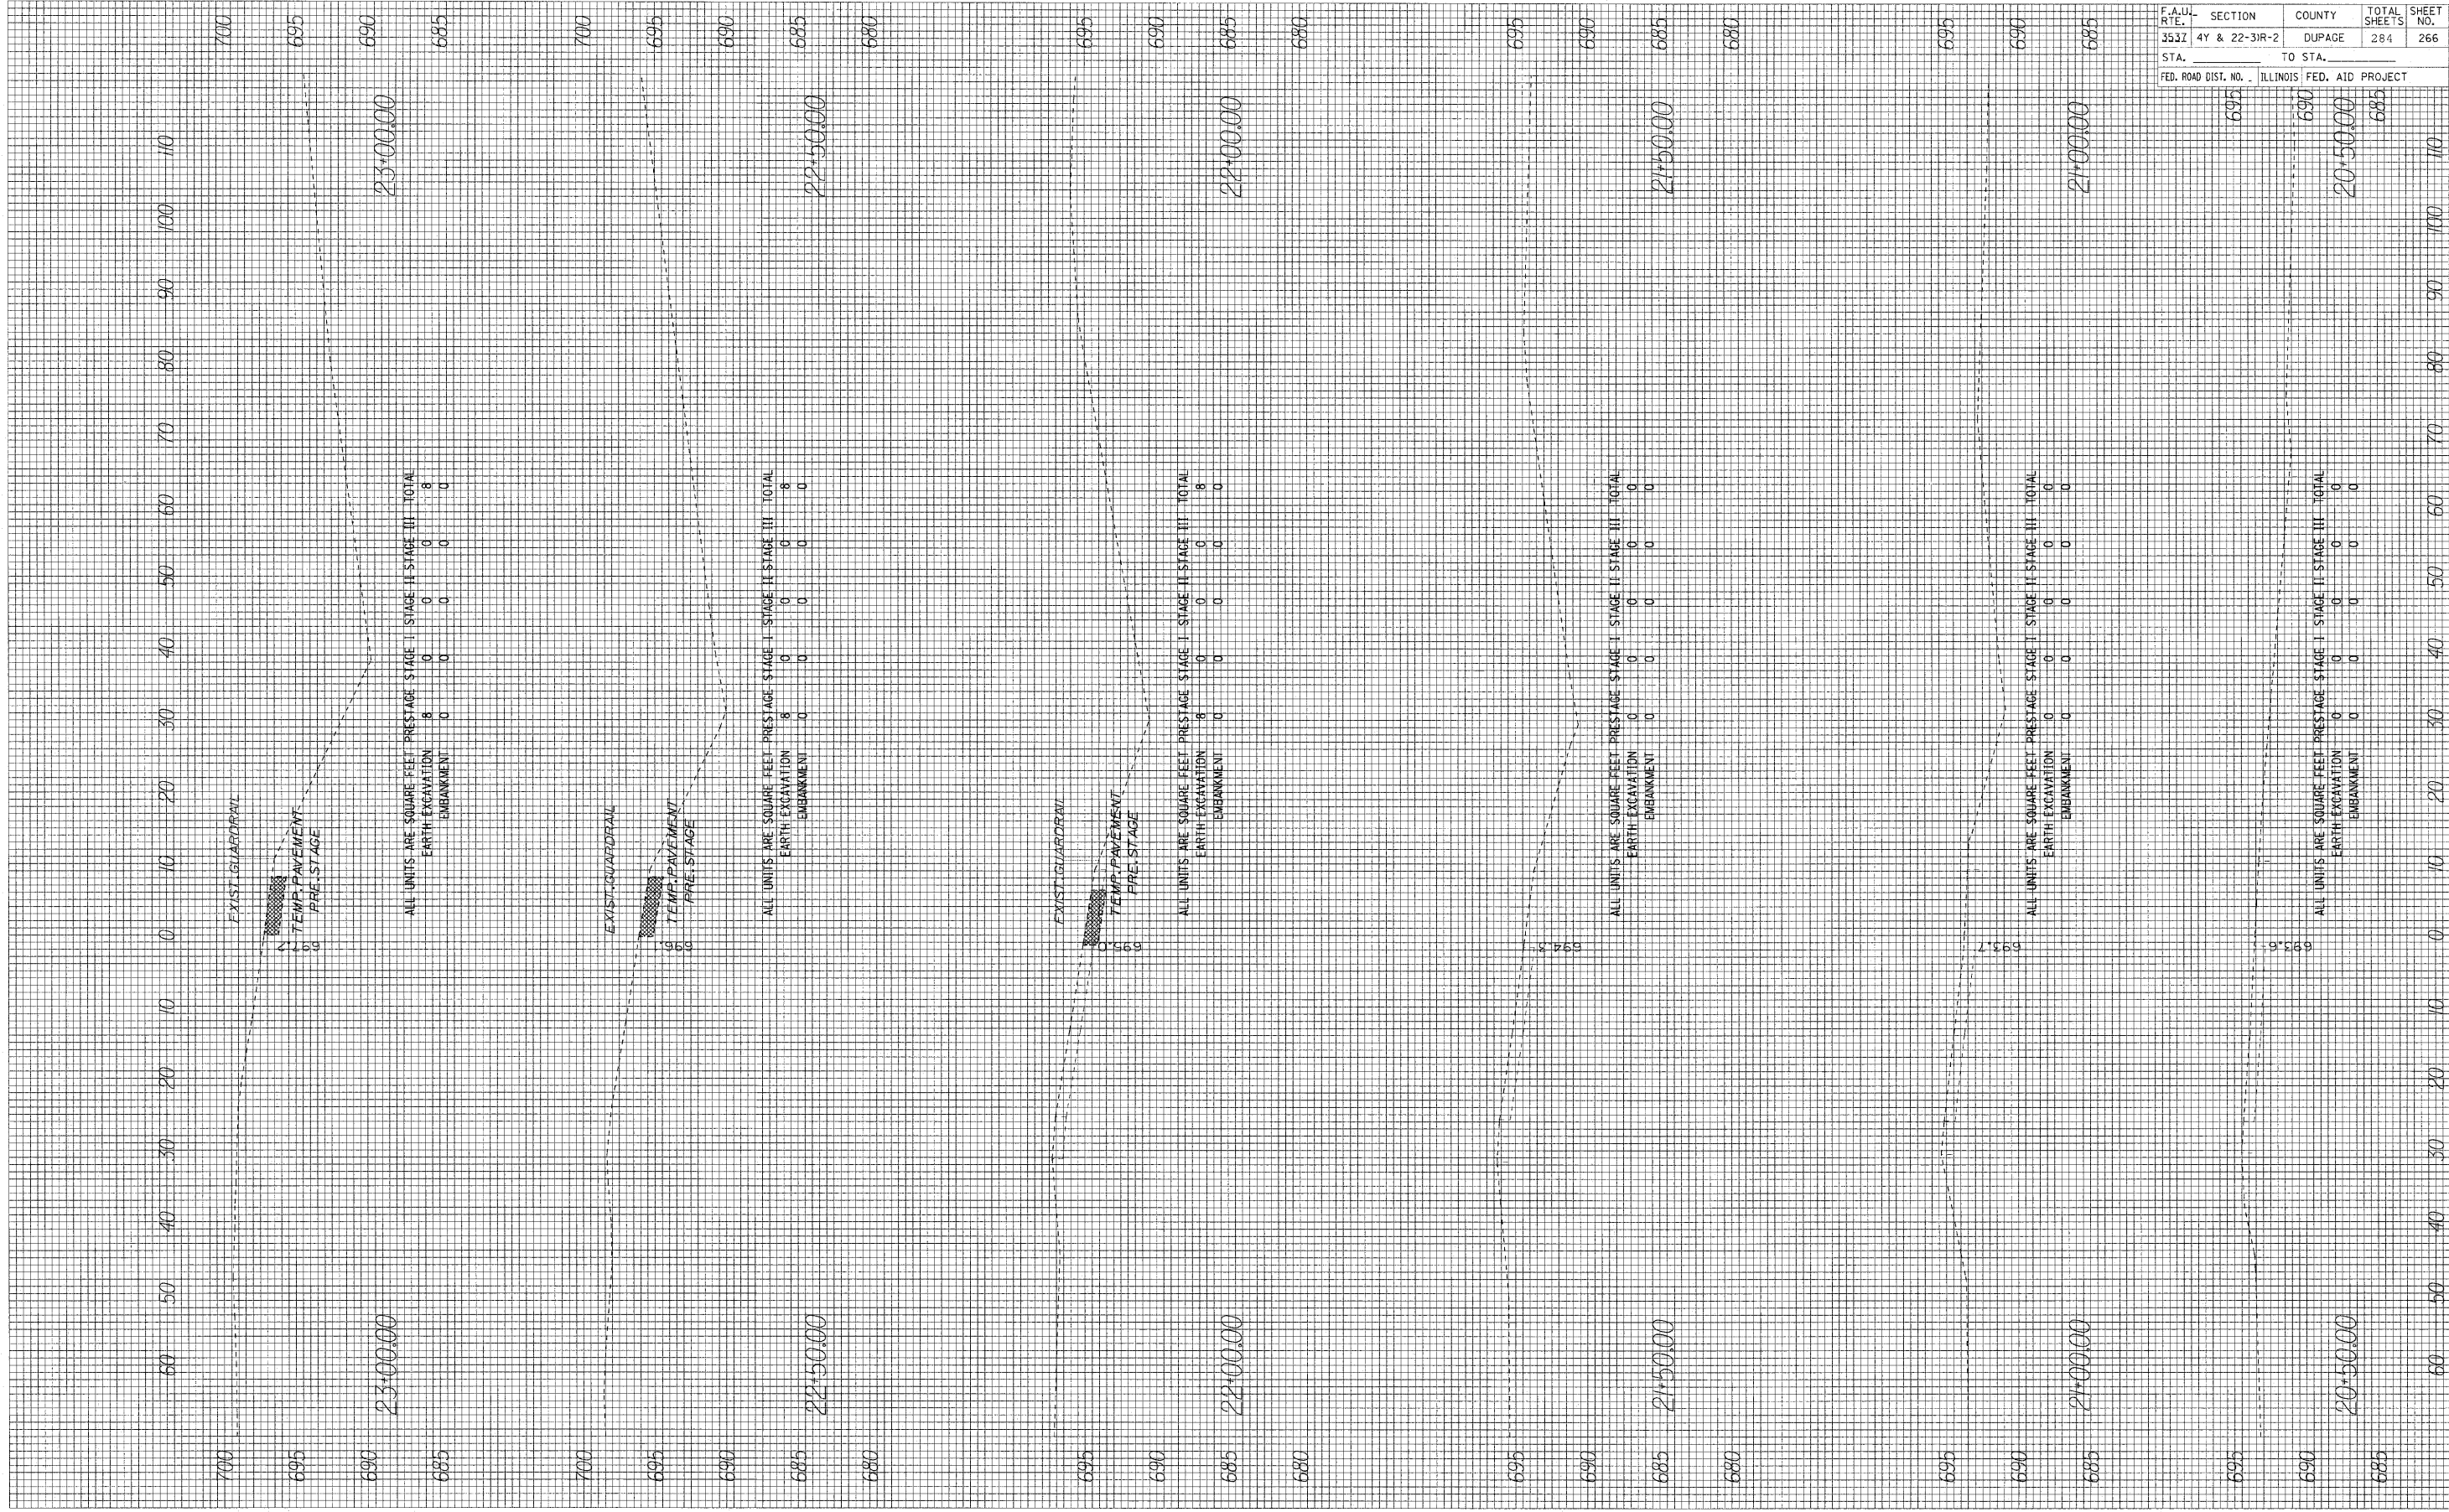

ALL UNITS ARE SQUARE FEET - PRESTAGE STAGE I STAGE II STAGE III TOTAL
EARTH EXCAVATION 8 0 0 0 8
EMBANKMENT 0 0 0 0 0

ALL UNITS ARE SQUARE FEET - PRESTAGE STAGE I STAGE II STAGE III TOTAL
EARTH EXCAVATION 8 0 0 0 8
EMBANKMENT 0 0 0 0 0

ALL UNITS ARE SQUARE FEET - PRESTAGE STAGE I STAGE II STAGE III TOTAL
EARTH EXCAVATION 8 0 0 0 8
EMBANKMENT 0 0 0 0 0

ALL UNITS ARE SQUARE FEET - PRESTAGE STAGE I STAGE II STAGE III TOTAL
EARTH EXCAVATION 0 0 0 0 0
EMBANKMENT 0 0 0 0 0

ALL UNITS ARE SQUARE FEET - PRESTAGE STAGE I STAGE II STAGE III TOTAL
EARTH EXCAVATION 0 0 0 0 0
EMBANKMENT 0 0 0 0 0

ALL UNITS ARE SQUARE FEET - PRESTAGE STAGE I STAGE II STAGE III TOTAL
EARTH EXCAVATION 0 0 0 0 0
EMBANKMENT 0 0 0 0 0

F.A.U. RATE	SECTION	COUNTY	TOTAL SHEETS	SHEET NO.
353I	4Y & 22-3IR-2	DUPAGE	284	266
STA.	TO STA.			
FED. ROAD DIST. NO.	ILLINOIS FED. AID PROJECT			