


FINAL SURVEY SERVICES BY DATE  
 SURVEY PLOTTED BY DATE  
 NOTE BOOK TEMPLATE NO.  
 AREAS CHECKED

ORIGINAL SURVEY SERVICES BY DATE  
 SURVEY PLOTTED BY DATE  
 NOTE BOOK TEMPLATE NO.  
 AREAS CHECKED

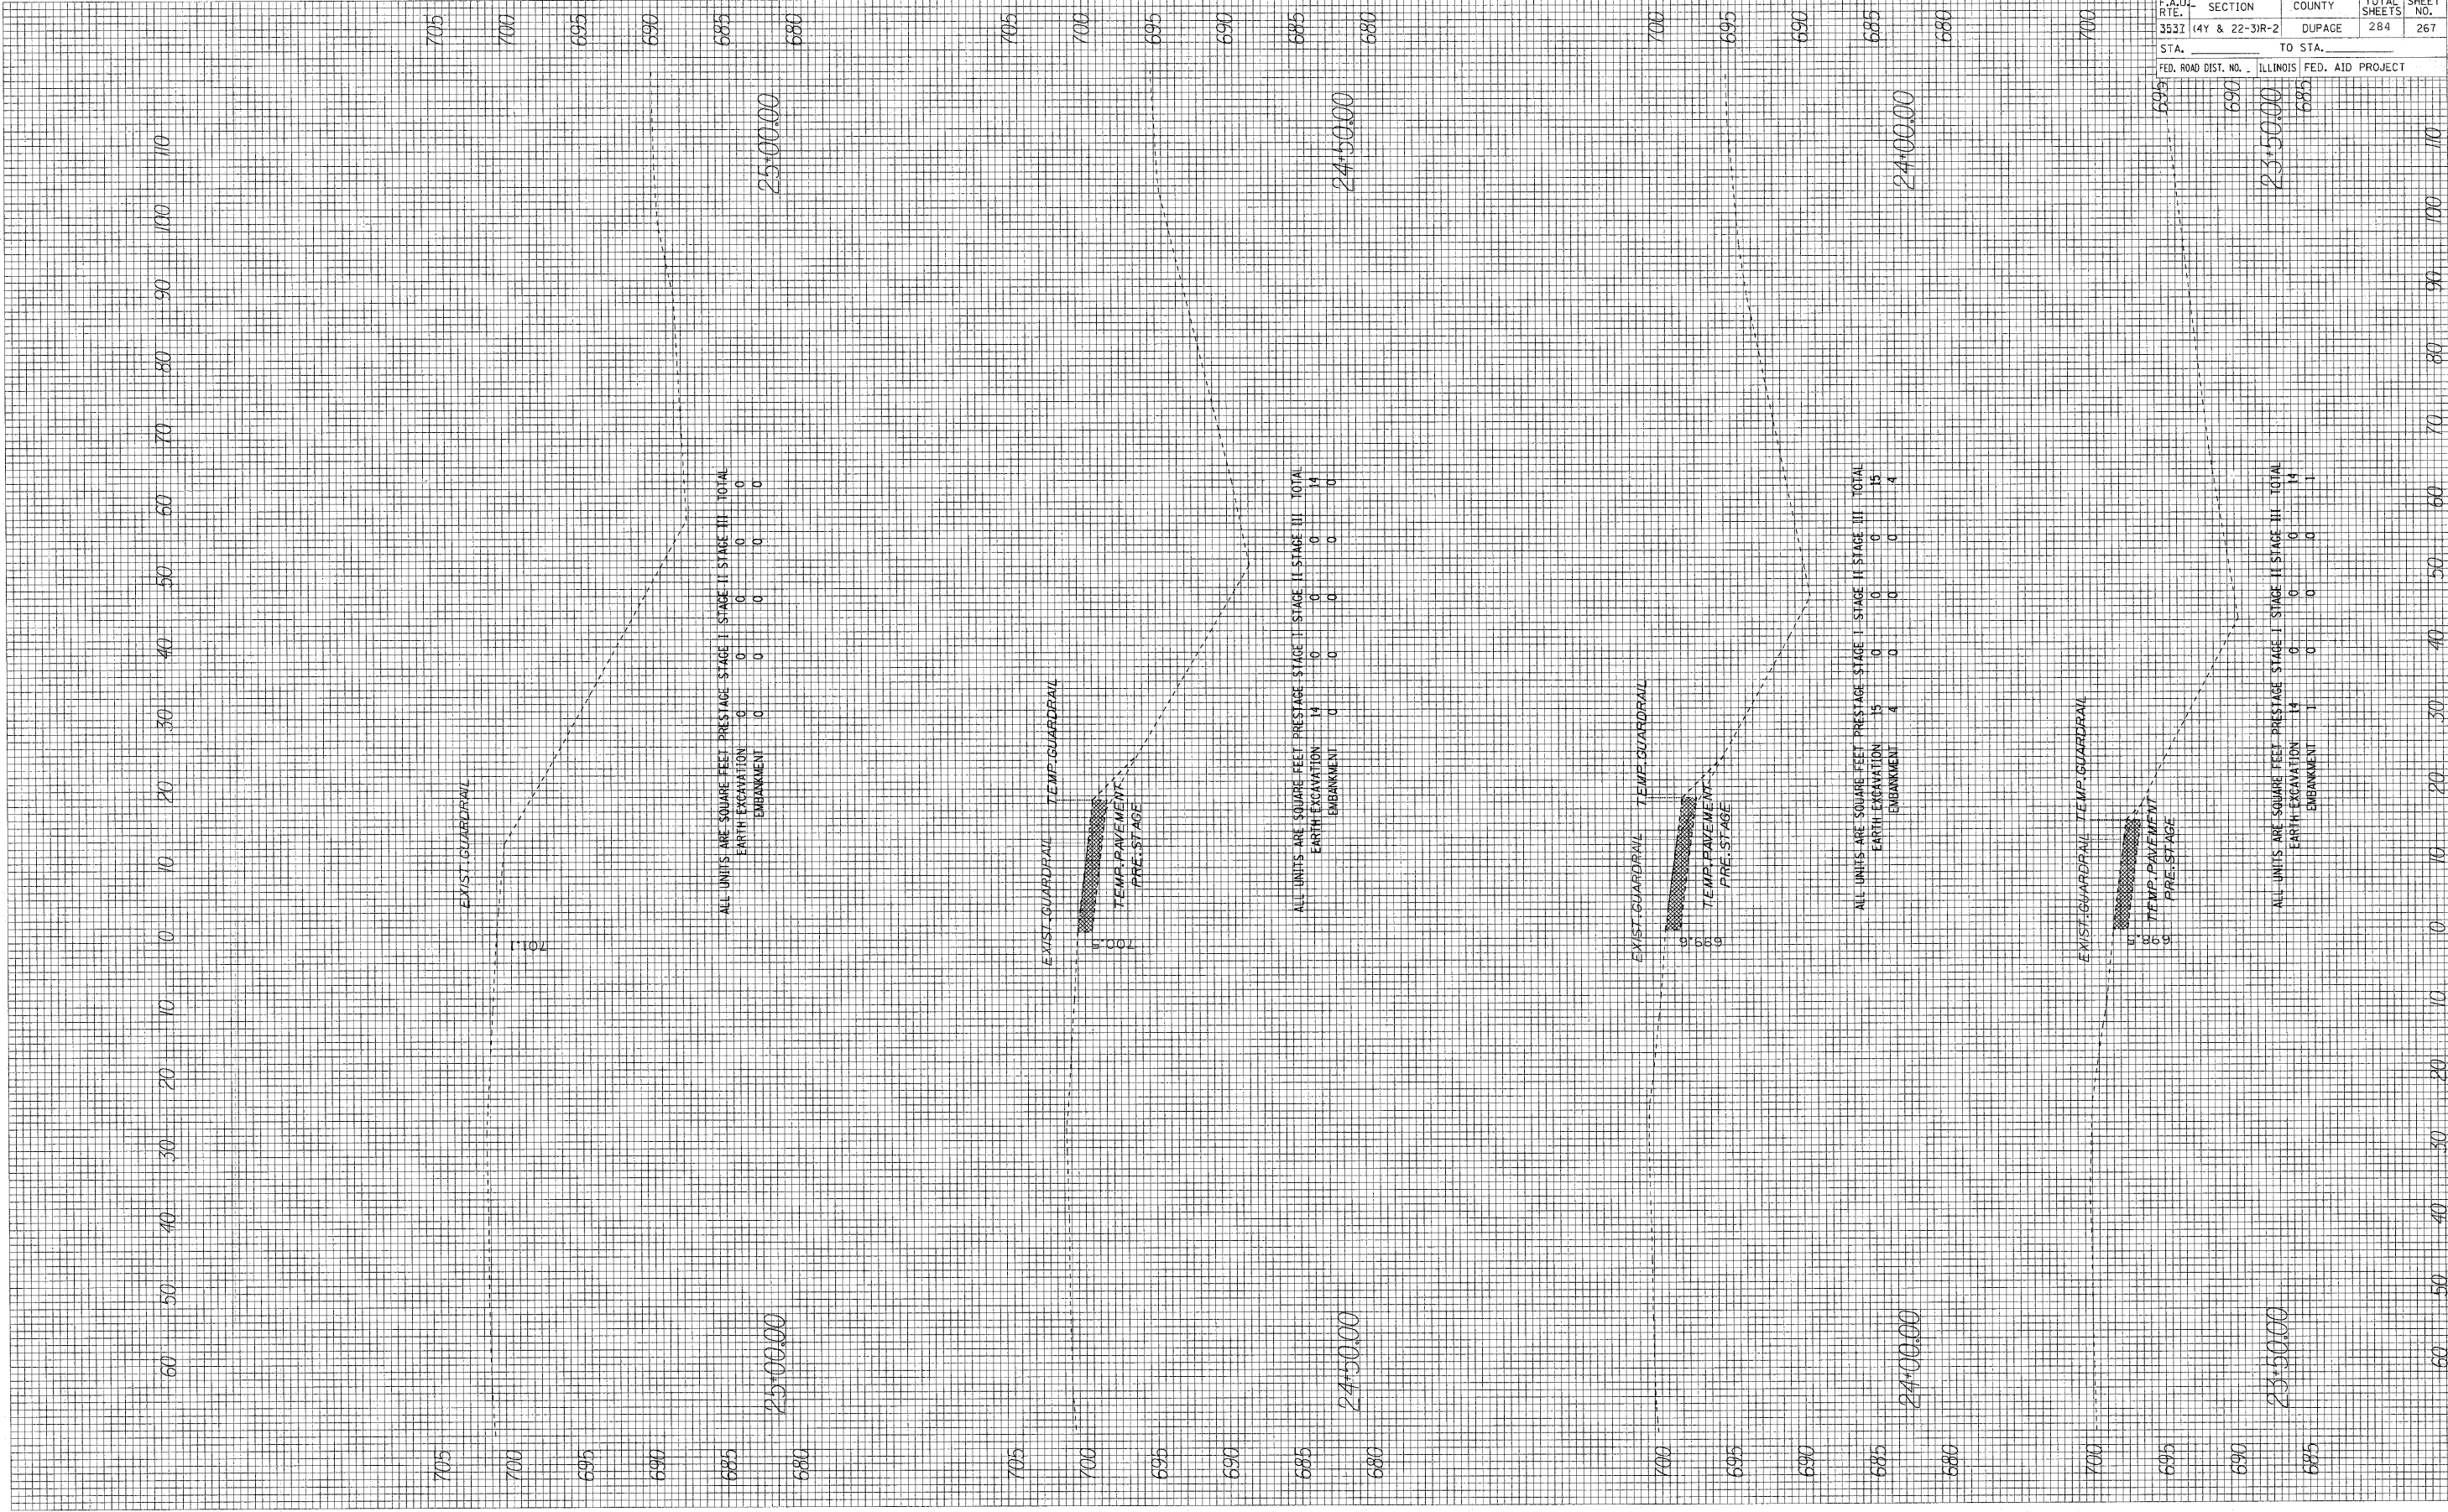

F.A.U. RTE. 353Z	SECTION (4Y & 22-31R-2)	COUNTY DUPAGE	TOTAL SHEETS 284	SHEET NO. 267
STA. _____		TO STA. _____		
FED. ROAD DIST. NO. 1 ILLINOIS FED. AID PROJECT				