
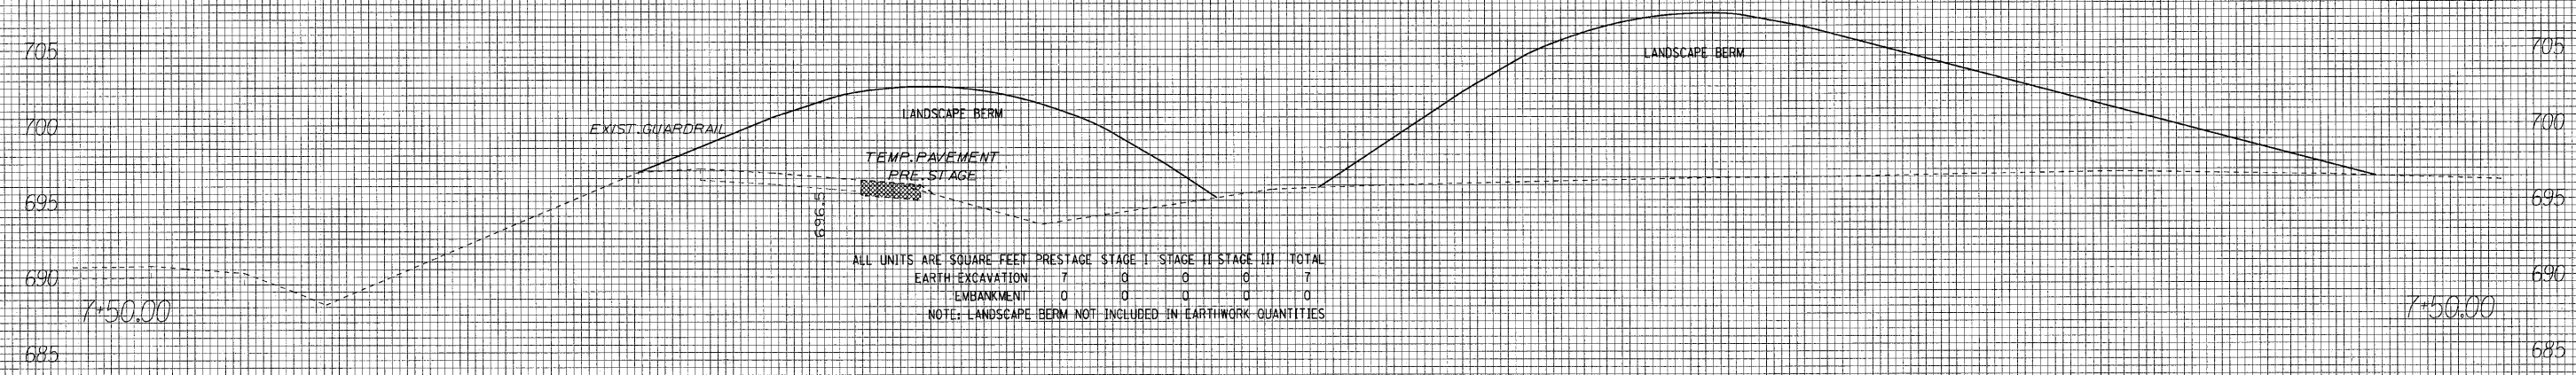
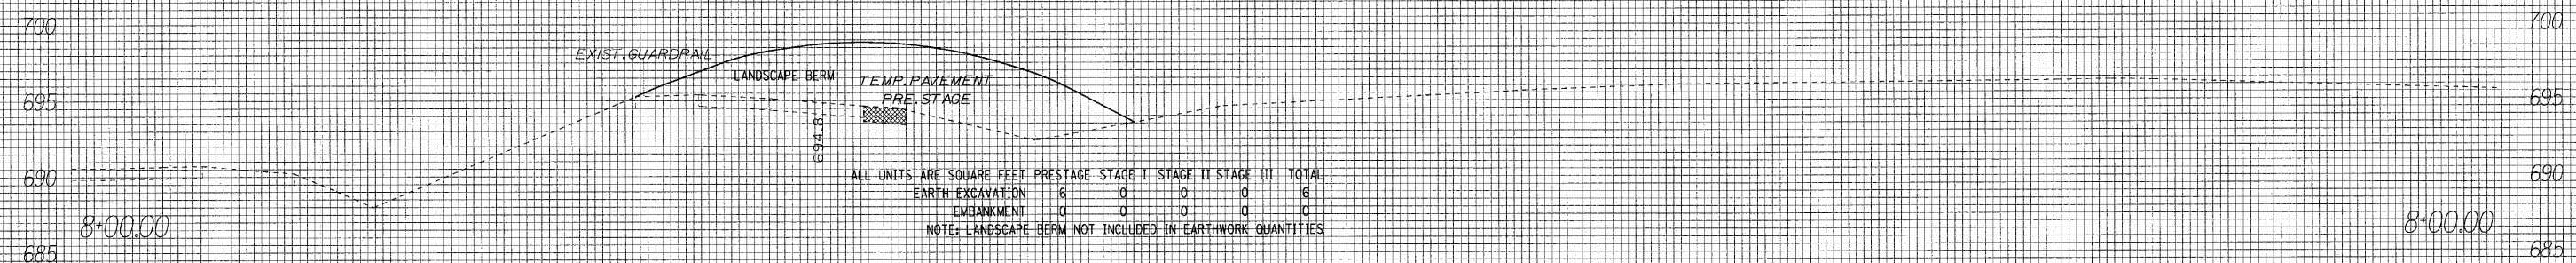
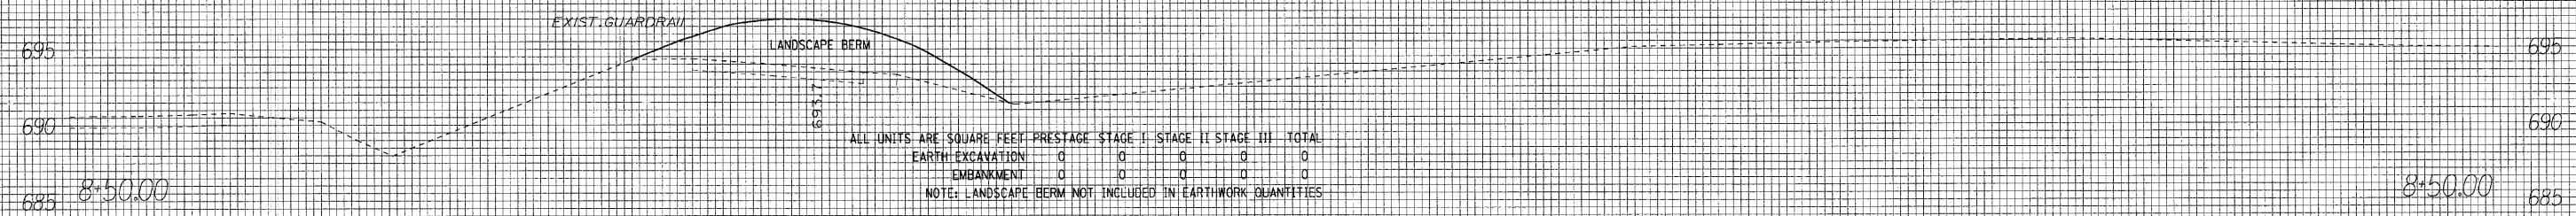


90 80 70 60 50 40 30 20 10 0 10 20 30 40 50 60 70 80 90 100 110 120 130 140 150 160 170 180 190 200 210

| | | | |
|--------------------------|--------|------------------------------|-----------|
| F.A.U. SECTION | COUNTY | TOTAL SHEETS | SHEET NO. |
| 3537 4Y & 22-31R-2 | DUPAGE | 284 | 273 |
| STA. _____ TO STA. _____ | | ILLINOIS FED. AID PROJEC 695 | |

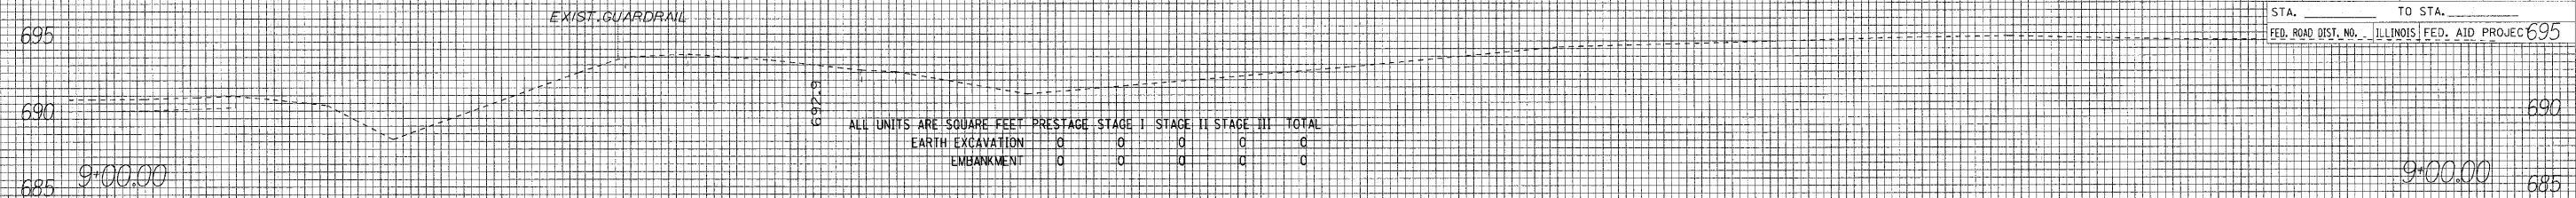

FINAL SURVEY DATE _____
 SURVEY BY _____
 PLOTTED BY _____
 TEMPLATE NO. _____
 AREAS CHECKED BY _____

ORIGINAL SURVEY DATE _____
 SURVEY BY _____
 PLOTTED BY _____
 TEMPLATE NO. _____
 AREAS CHECKED BY _____