


F.A.U. RTE.	SECTION	COUNTY	TOTAL SHEETS	SHEET NO.
3537	4Y & 22-3R-2	DUPAGE	284	278
STA.		TO STA.		
FED. ROAD DIST. NO. ILLINOIS		FED. AID PROJECT		

DATE _____ BY _____
 SURVEY NO. _____
 PLOTTED _____
 TEMP. AREAS CHECKED _____
 NOTE BOOK NO. _____

DATE _____ BY _____
 SURVEY NO. _____
 PLOTTED _____
 TEMP. AREAS CHECKED _____
 NOTE BOOK NO. _____

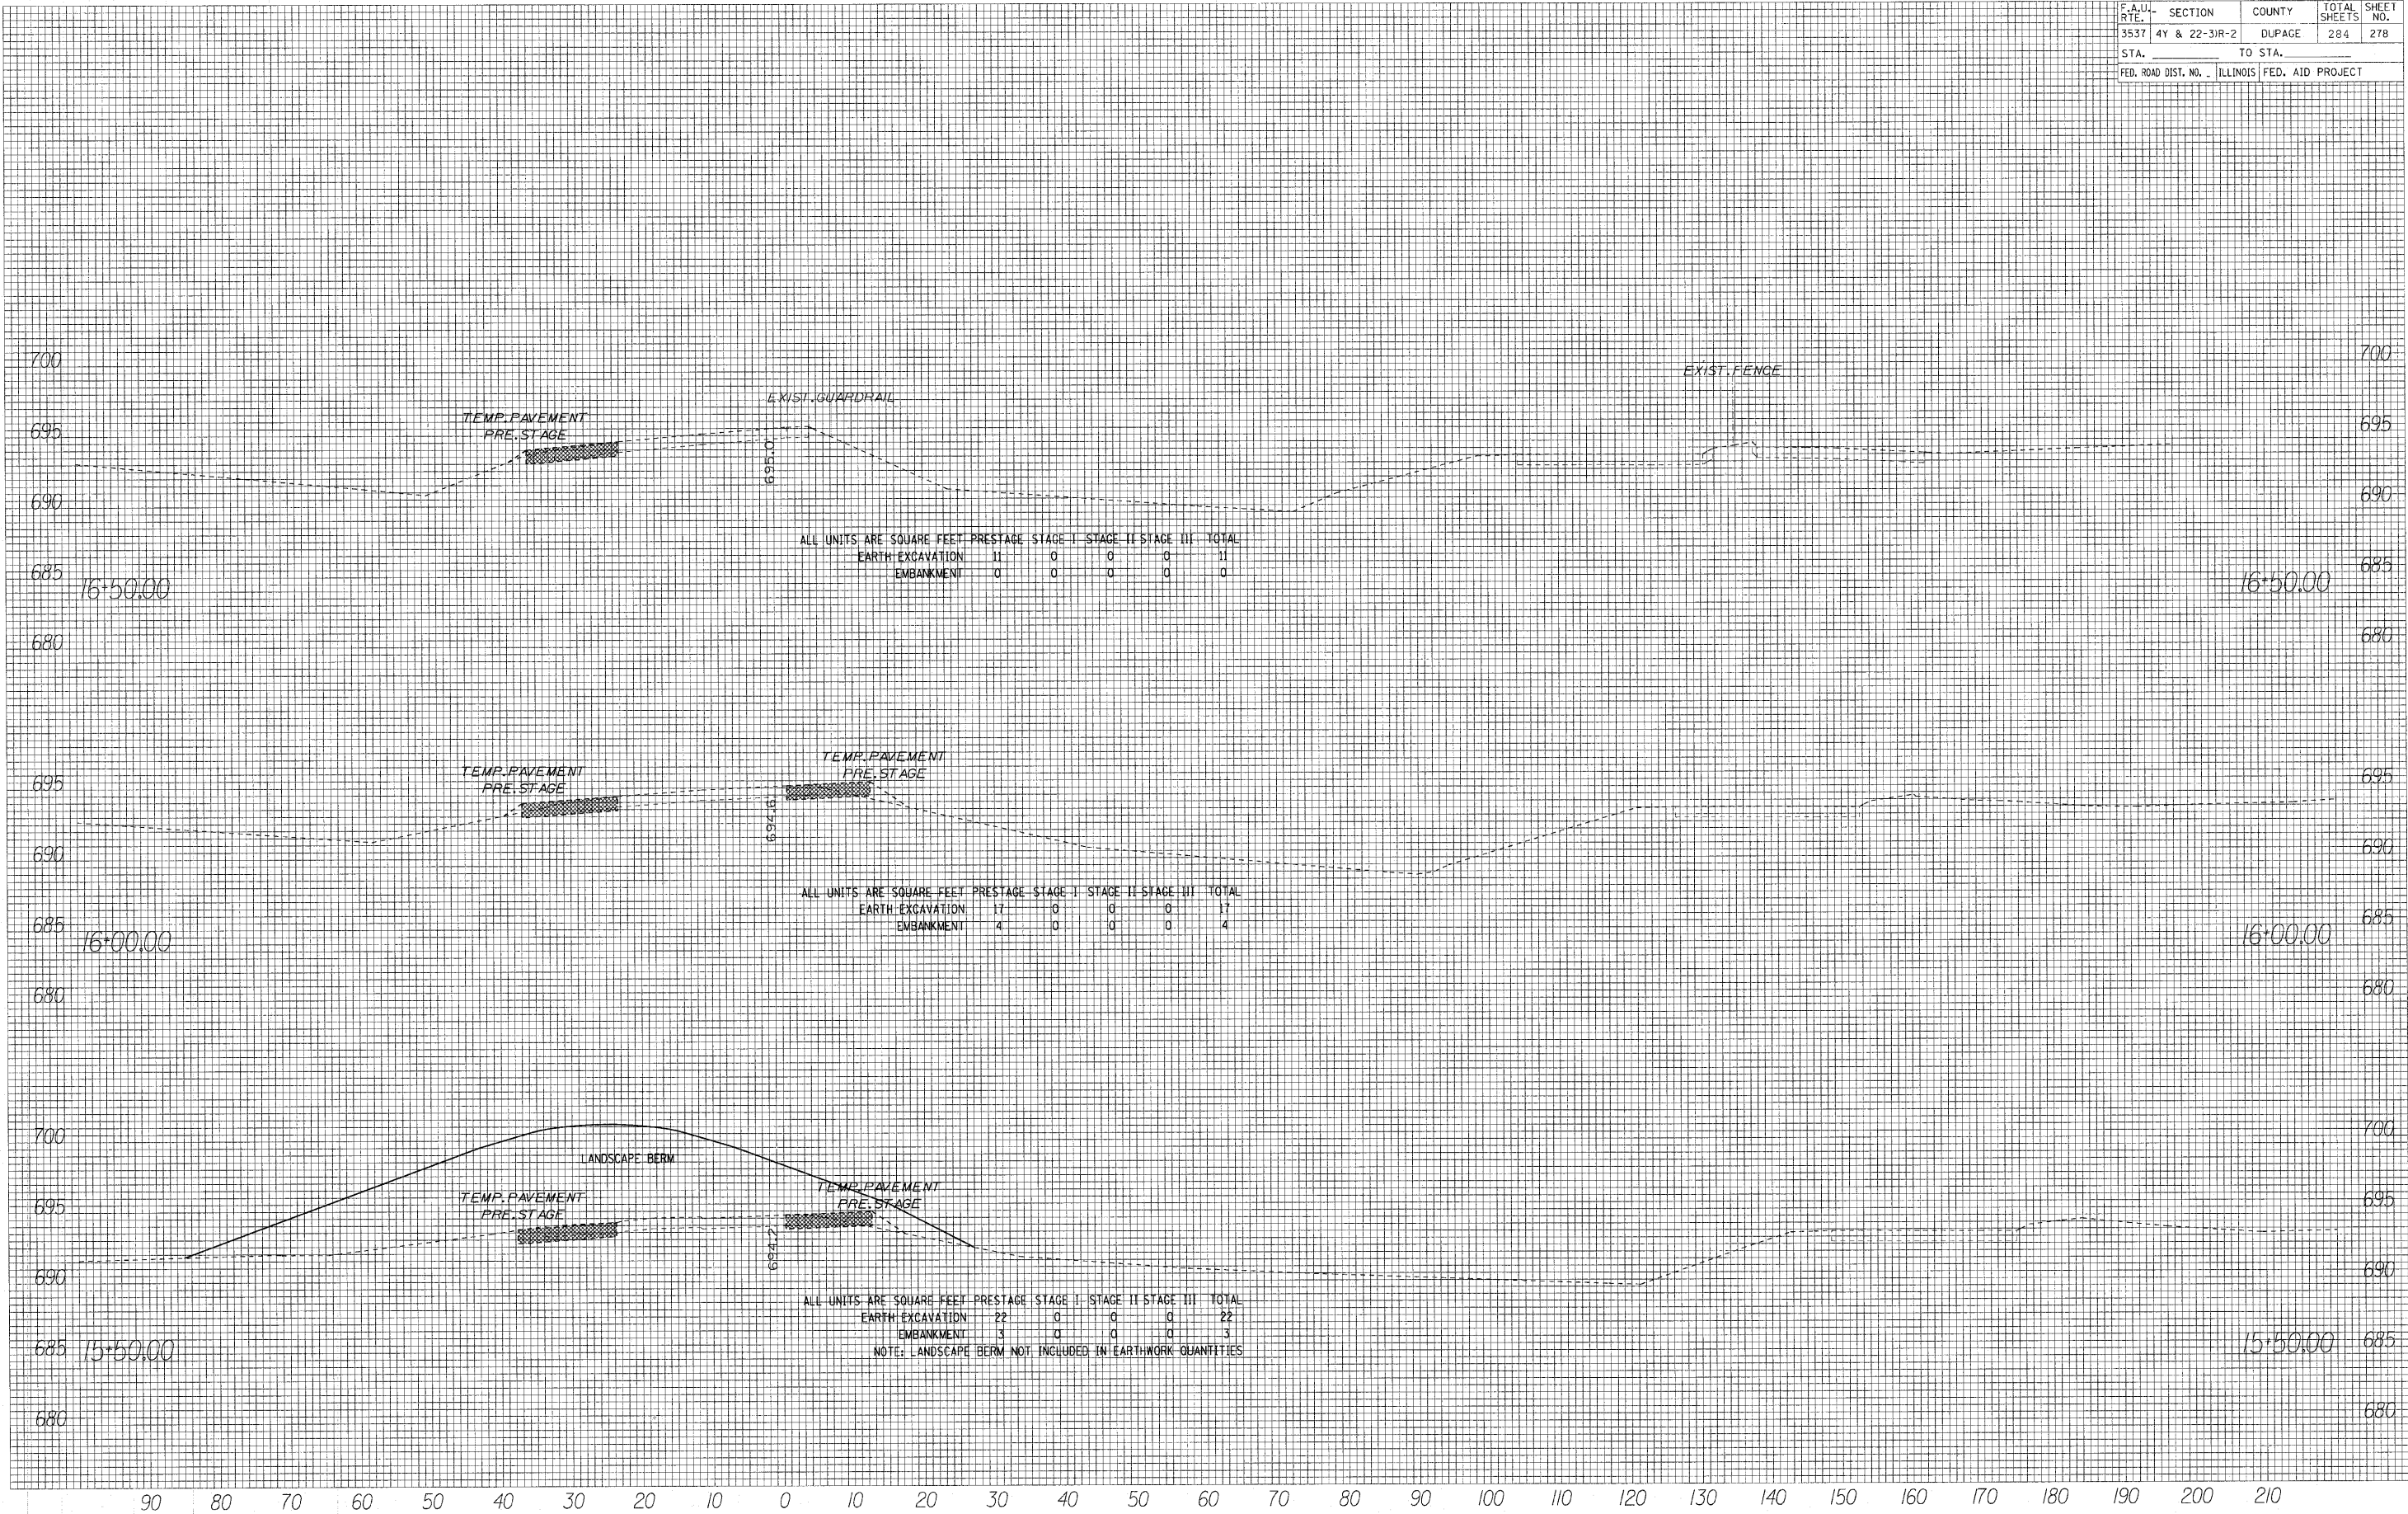

ALL UNITS ARE SQUARE FEET

	PRESTAGE	STAGE I	STAGE II	STAGE III	TOTAL
EARTH EXCAVATION	11	0	0	0	11
EMBANKMENT	0	0	0	0	0

ALL UNITS ARE SQUARE FEET

	PRESTAGE	STAGE I	STAGE II	STAGE III	TOTAL
EARTH EXCAVATION	17	0	0	0	17
EMBANKMENT	4	0	0	0	4

ALL UNITS ARE SQUARE FEET

	PRESTAGE	STAGE I	STAGE II	STAGE III	TOTAL
EARTH EXCAVATION	22	0	0	0	22
EMBANKMENT	3	0	0	0	3

NOTE: LANDSCAPE BERM NOT INCLUDED IN EARTHWORK QUANTITIES