


FINAL SURVEY PLOTTED
 NOTE BOOK TEMPLATE
 AREAS CHECKED

ORIGINAL SURVEY PLOTTED
 NOTE BOOK TEMPLATE
 AREAS CHECKED

BY _____ DATE _____

BY _____ DATE _____

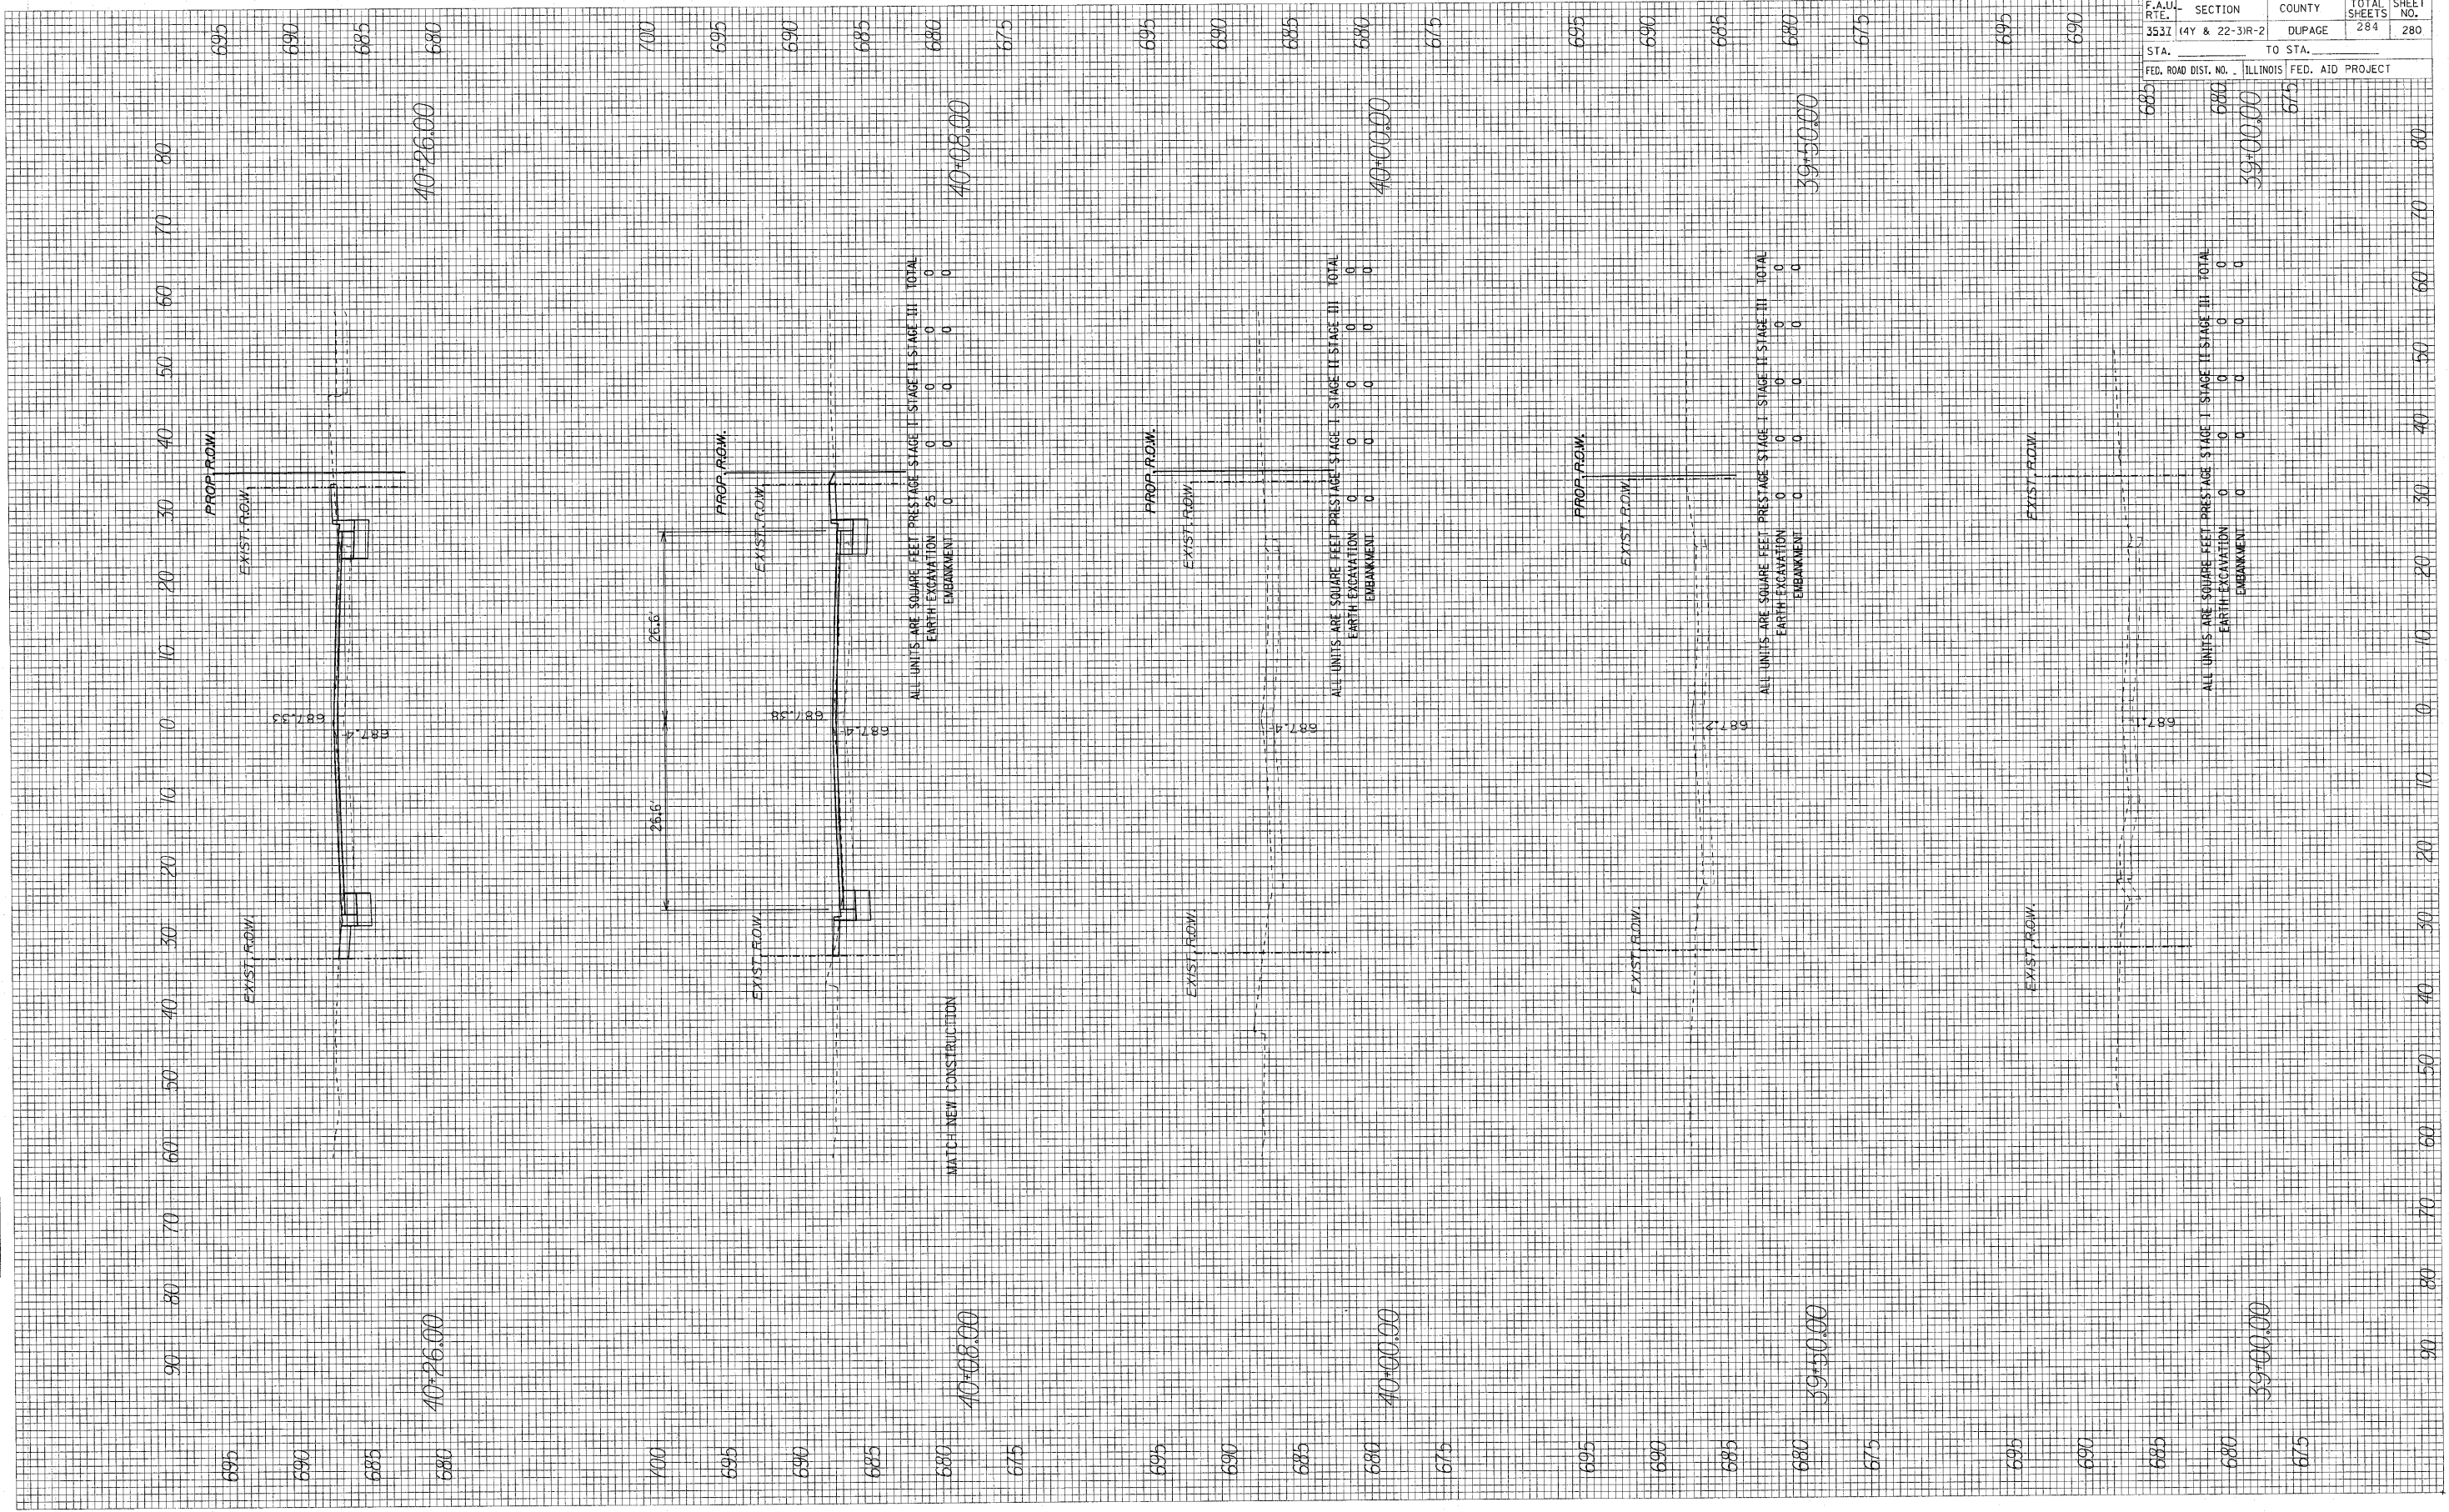

ALL UNITS ARE SQUARE FEET PRESTAGE STAGE I STAGE II STAGE III TOTAL
 EARTH EXCAVATION 25 0 0 0 0
 EMBANKMENT 0 0 0 0 0

ALL UNITS ARE SQUARE FEET PRESTAGE STAGE I STAGE II STAGE III TOTAL
 EARTH EXCAVATION 0 0 0 0 0
 EMBANKMENT 0 0 0 0 0

ALL UNITS ARE SQUARE FEET PRESTAGE STAGE I STAGE II STAGE III TOTAL
 EARTH EXCAVATION 0 0 0 0 0
 EMBANKMENT 0 0 0 0 0

ALL UNITS ARE SQUARE FEET PRESTAGE STAGE I STAGE II STAGE III TOTAL
 EARTH EXCAVATION 0 0 0 0 0
 EMBANKMENT 0 0 0 0 0

F.A.U. RTE.	SECTION	COUNTY	TOTAL SHEETS	SHEET NO.
353Z	(4Y & 22-3)R-2	DUPAGE	284	280
STA. _____		TO STA. _____		
FED. ROAD DIST. NO. ILLINOIS FED. AID PROJECT				

685 10+26.00
 680 40+08.00
 675 40+00.00

685 39+50.00

680 39+00.00

675

695

690

685

680

675

695

690

685

680

675

695

690

685

680

675

695

690

685

680

675

695

690

685

680

675

695

690

685

680

675

695

690

685

680

675

695

690

685

680

675