


ORIGINAL SURVEY PLOTTED AREAS CHECKED  
 NO. BY DATE

FINAL SURVEY PLOTTED AREAS CHECKED  
 NO. BY DATE

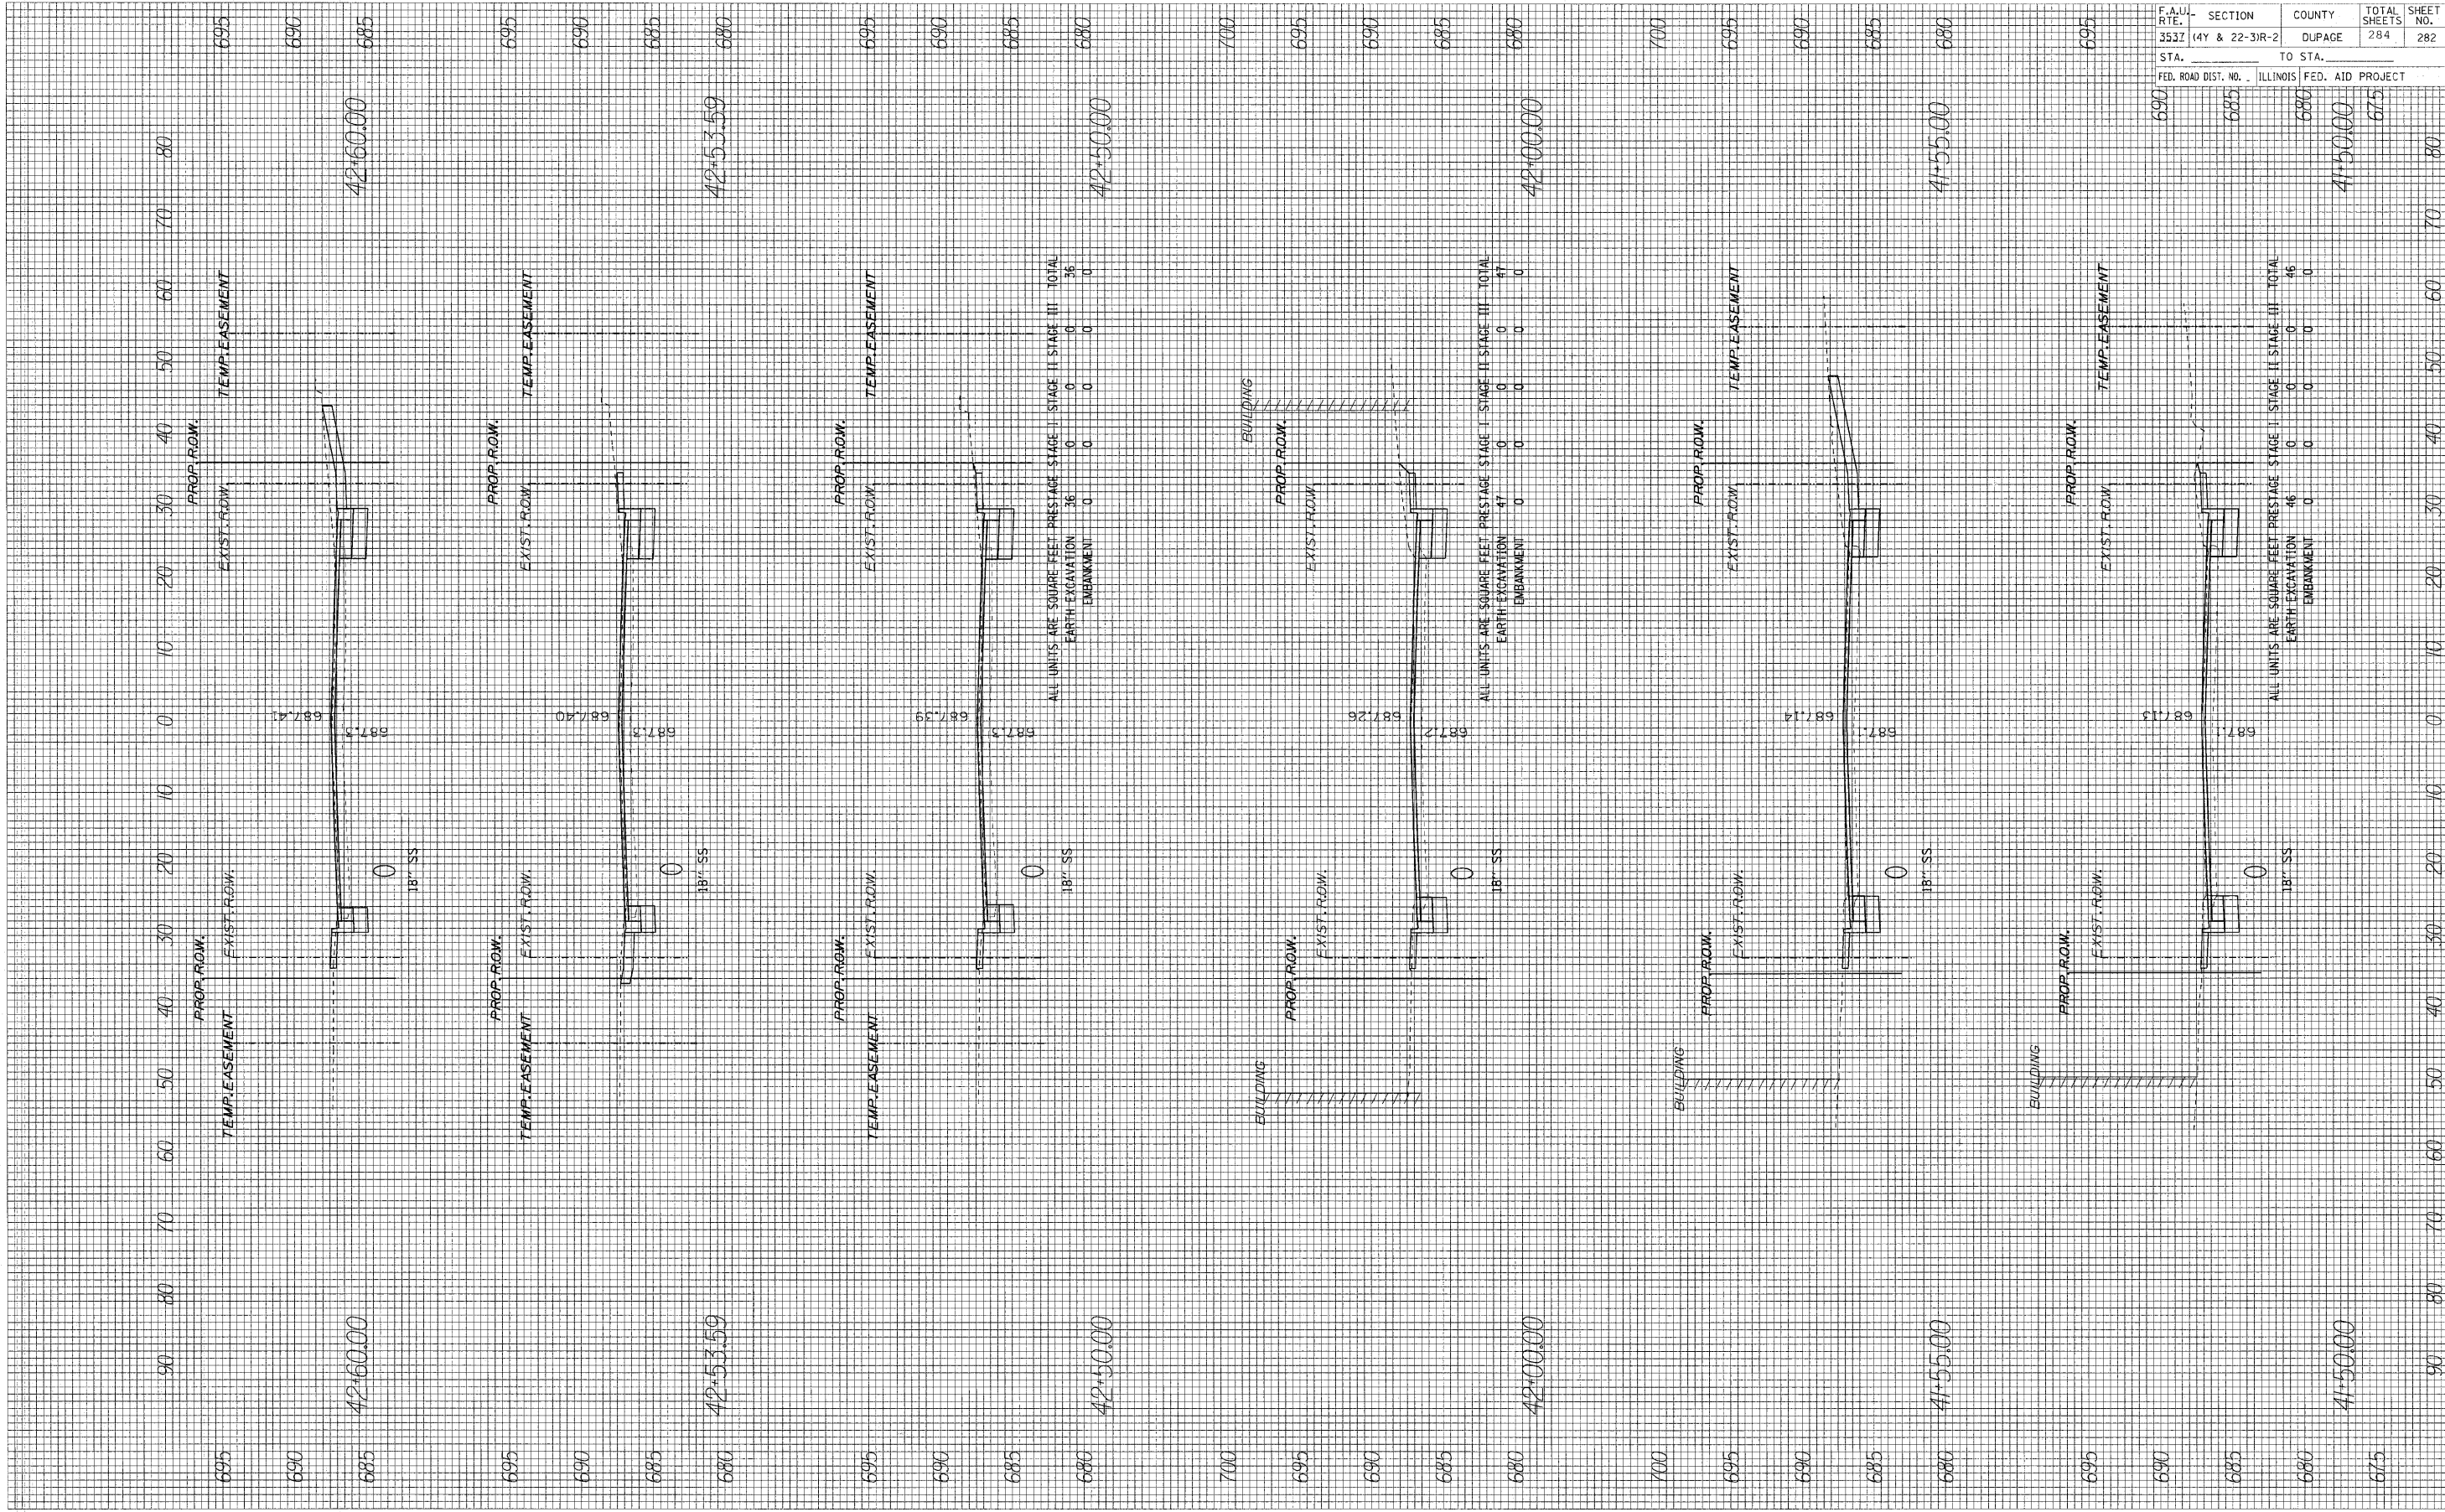

F.A.U. R.T.E.	SECTION	COUNTY	TOTAL SHEETS	SHEET NO.
3537	(4Y & 22-3R-2)	DUPAGE	284	282
STA.	TO STA.			
690	685		690	675
FED. ROAD DIST. NO. ILLINOIS FED. AID PROJECT				
			41+50.00	80