


ORIGINAL SURVEY SWICHTED SCOTTED NOTE BOOK NO. BY DATE

FINAL SURVEY SWICHTED SCOTTED NOTE BOOK NO. BY DATE

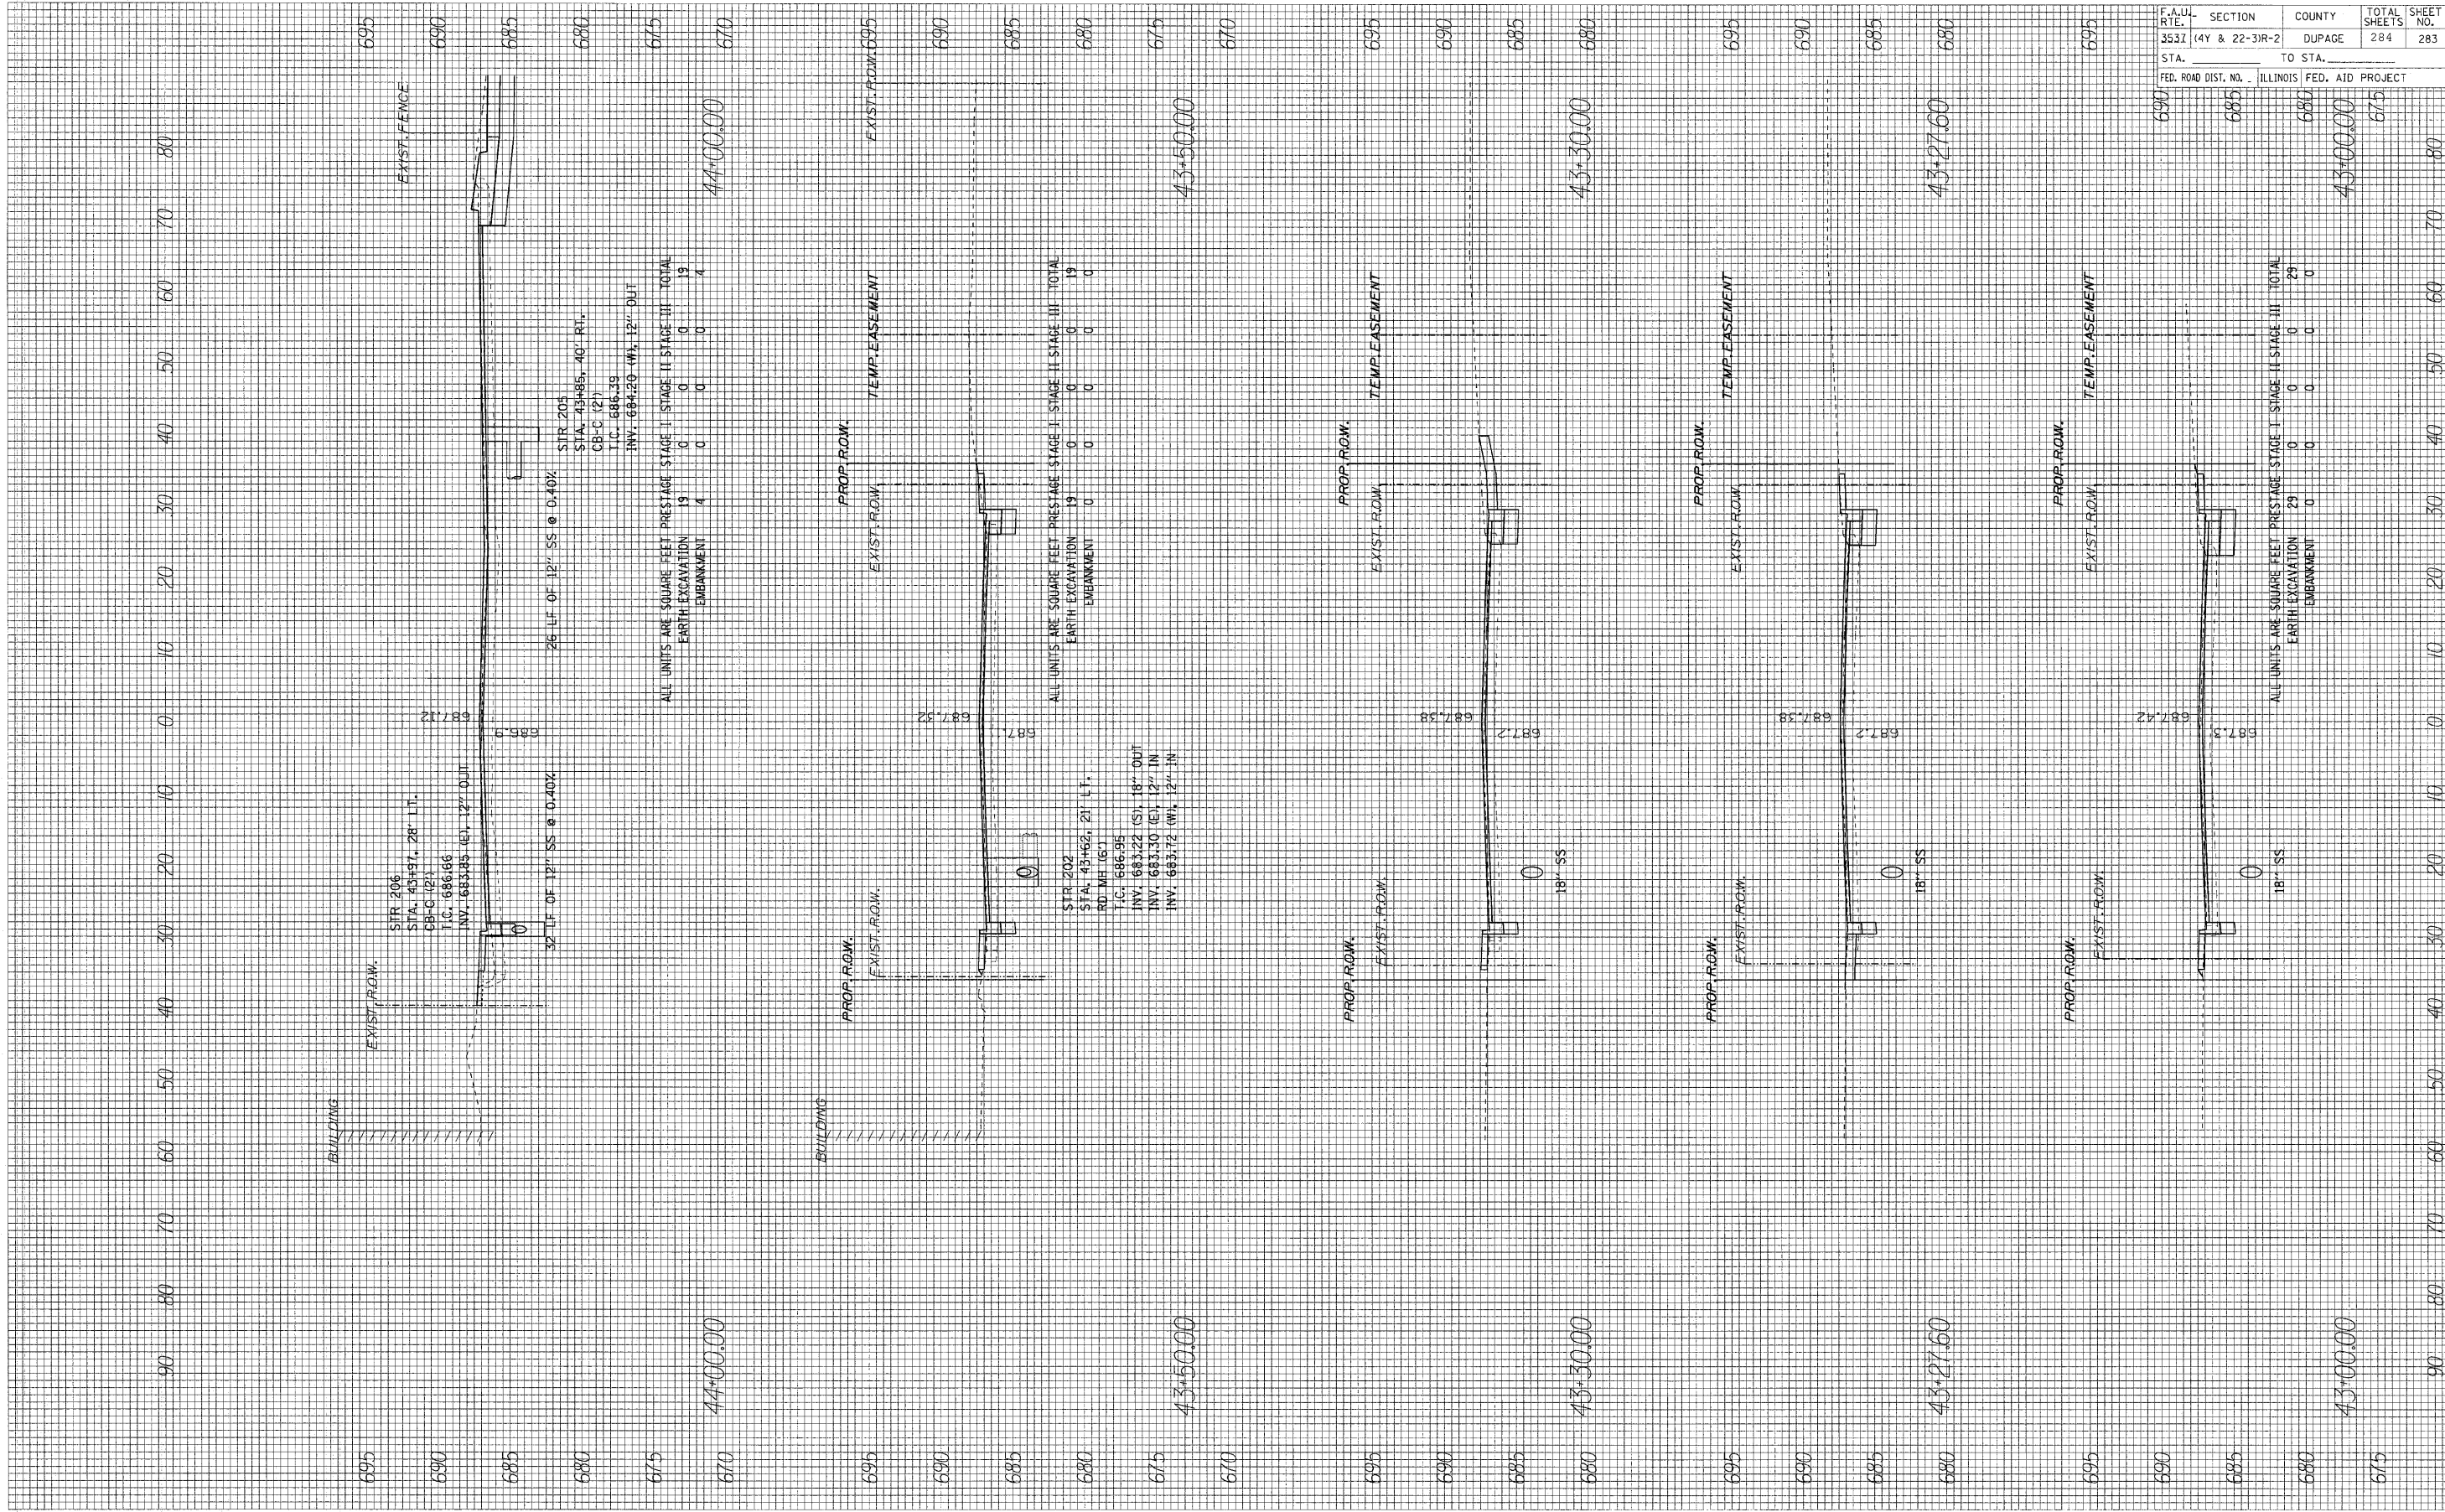

STR. 206
STA. 43+97.28' LT.
C.B.-C. (2')
T.C. 686.66
INV. 683.85 (E), 12" OUT

32' LF OF 12" SS @ 0.40%

STR. 205
STA. 43+85.40' RT.
C.B.-C. (2')
T.C. 686.39
INV. 684.20 (W), 12" OUT

26' LF OF 12" SS @ 0.40%

ALL UNITS ARE SQUARE FEET PRESTAGE STAGE I STAGE II STAGE III TOTAL
EARTH EXCAVATION 19 0 0 0 19
EMBANKMENT 4 0 0 0 4

STR. 202
STA. 43+69.21' LT.
C.B.-C. (2')
T.C. 686.95
INV. 683.22 (S), 18" OUT
INV. 683.30 (E), 12" IN
INV. 683.72 (W), 12" IN

ALL UNITS ARE SQUARE FEET PRESTAGE STAGE I STAGE II STAGE III TOTAL
EARTH EXCAVATION 19 0 0 0 19
EMBANKMENT 0 0 0 0 0

ALL UNITS ARE SQUARE FEET PRESTAGE STAGE I STAGE II STAGE III TOTAL
EARTH EXCAVATION 29 0 0 0 29
EMBANKMENT 0 0 0 0 0

F.A.U. R.T.E.	SECTION	COUNTY	TOTAL SHEETS	SHEET NO.
3531	14Y & 22-31R-2	DUPAGE	284	283
STA.	TO STA.			
690	685		675	
FED. ROAD DIST. NO. ILLINOIS FED. AID PROJECT				
			43-00.00	43-50.00