


ORIGINAL SURVEY  
 SURVEY NOTE BOOK NO.  
 BY DATE  
 CHECKED AREAS CHECKED

FINAL SURVEY  
 SURVEY NOTE BOOK NO.  
 BY DATE  
 CHECKED AREAS CHECKED

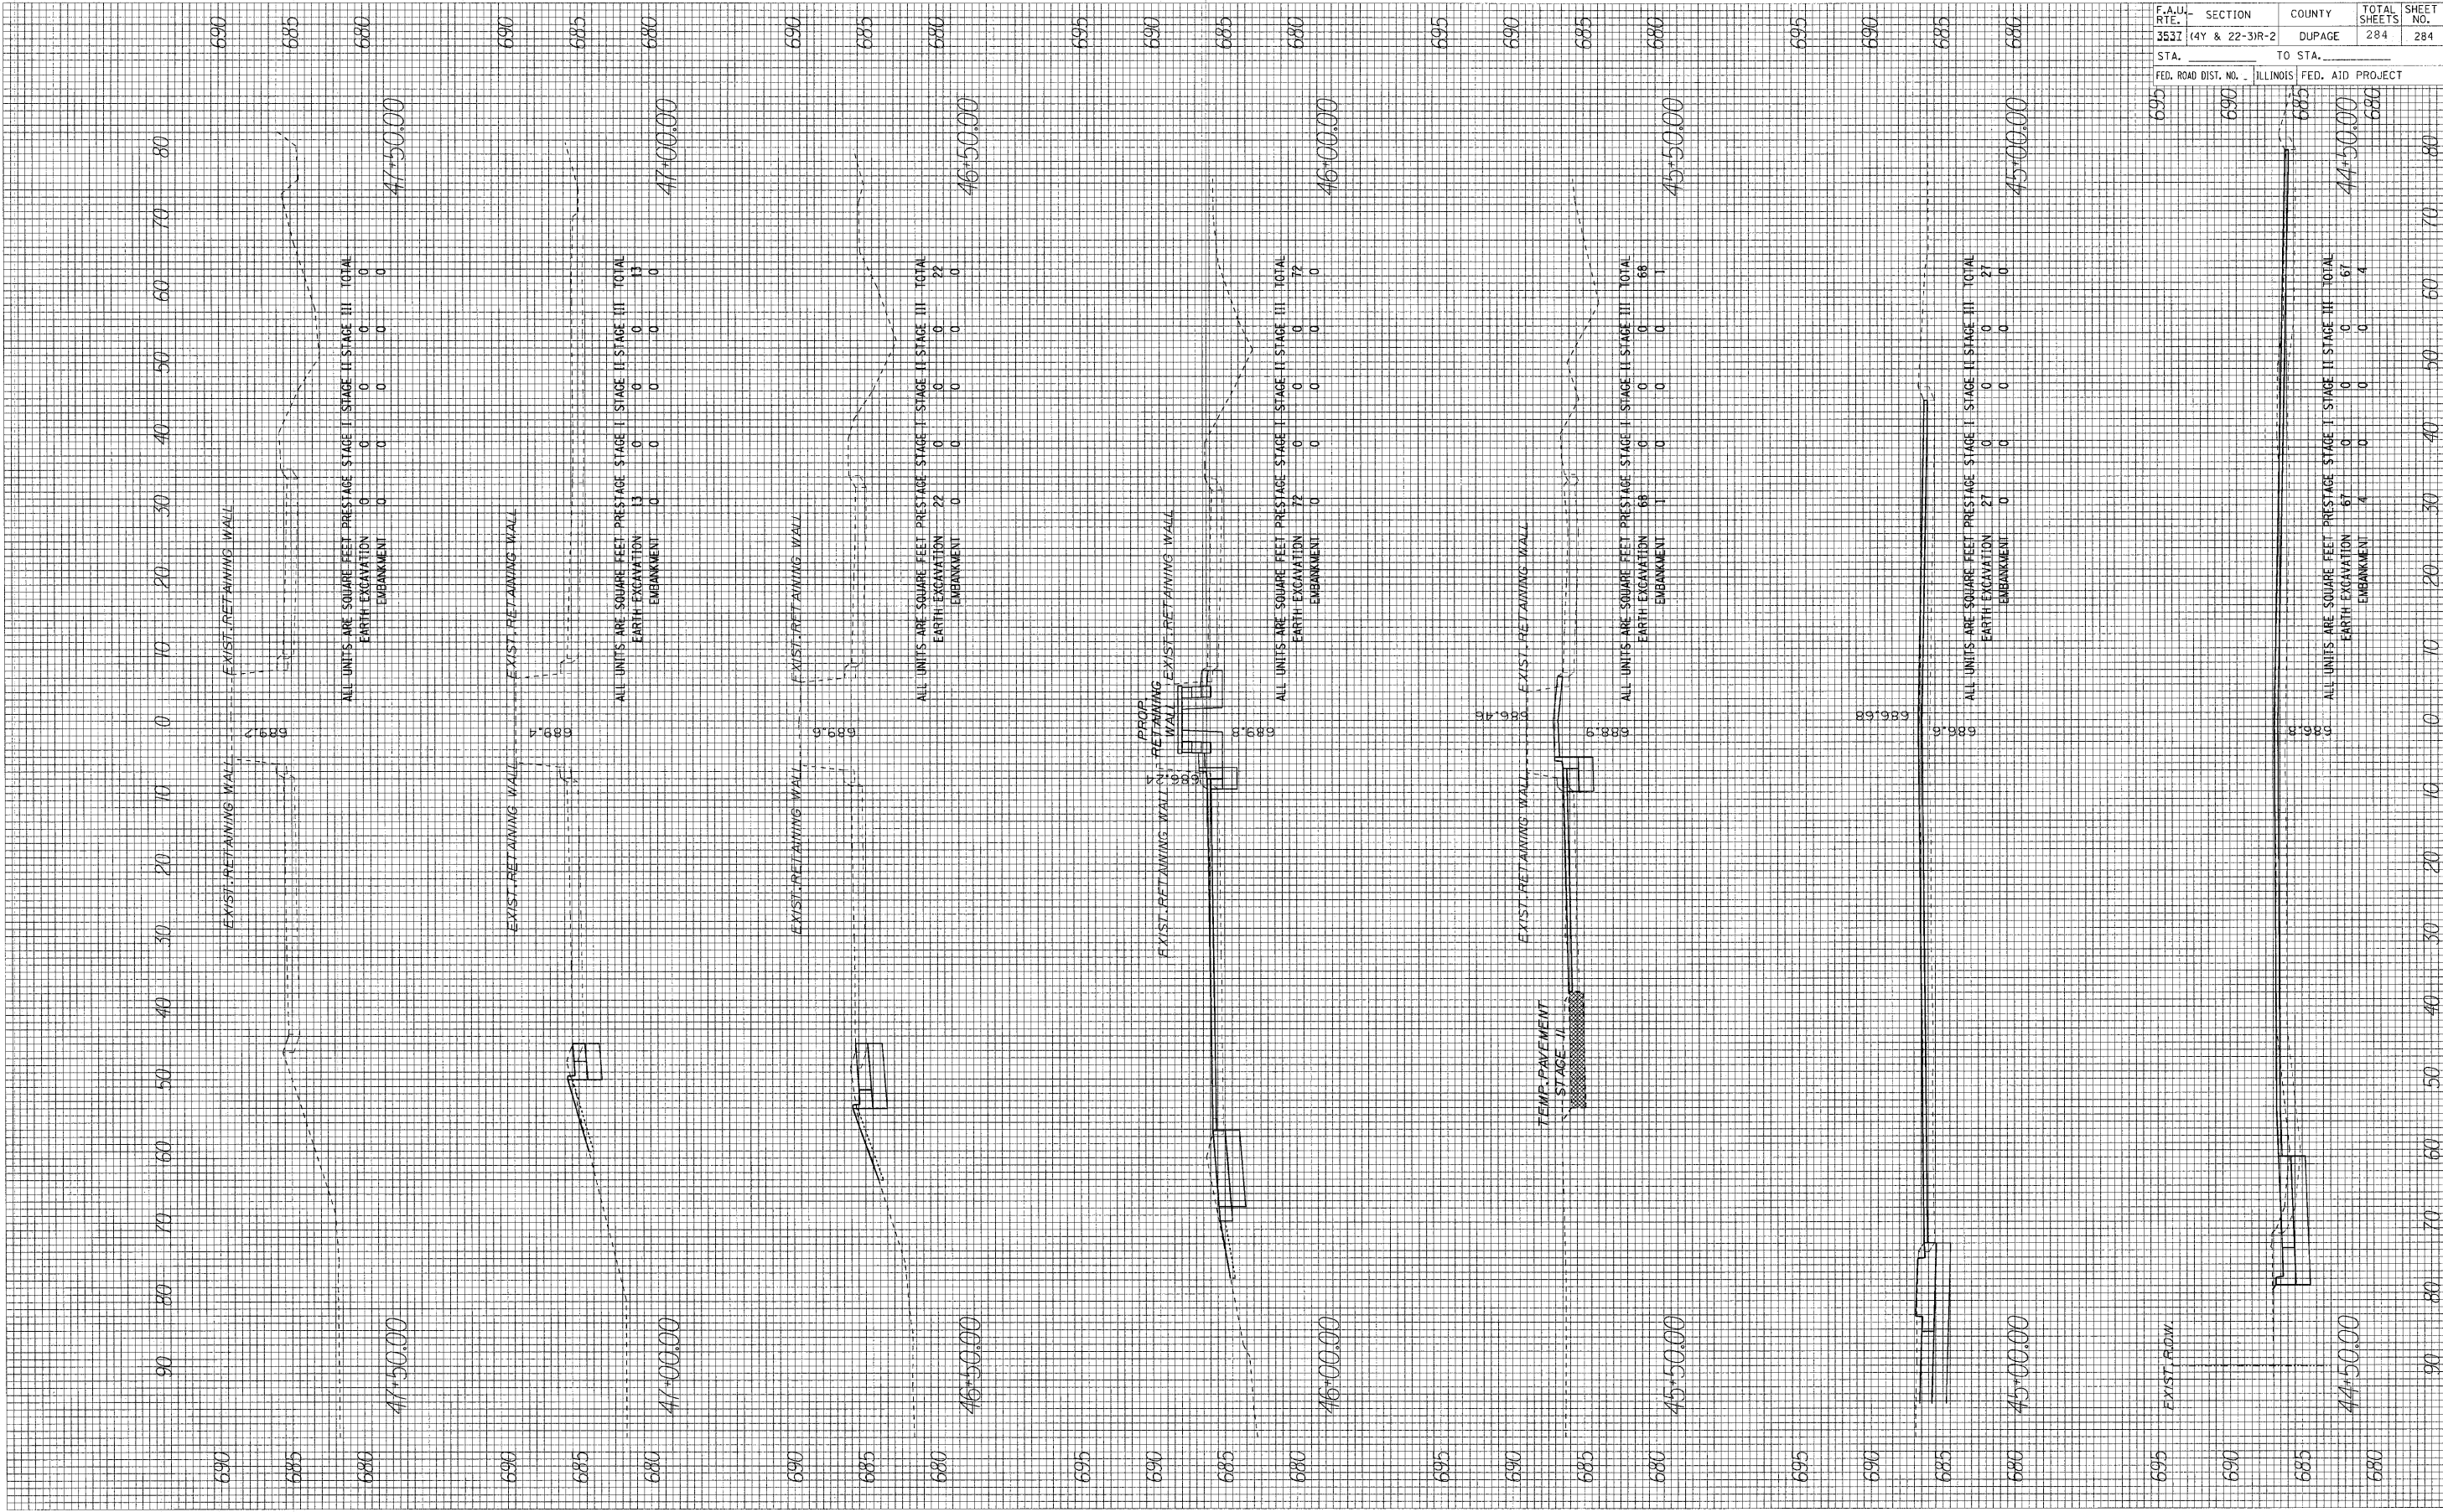

|                     |                           |        |              |           |
|---------------------|---------------------------|--------|--------------|-----------|
| F.A.U. RT.E.        | SECTION                   | COUNTY | TOTAL SHEETS | SHEET NO. |
| 3537                | (4Y & 22-3)R-2            | DUPAGE | 284          | 284       |
| STA.                | TO STA.                   |        |              |           |
| FED. ROAD DIST. NO. | ILLINOIS FED. AID PROJECT |        |              |           |