


STATE OF ILLINOIS  
DEPARTMENT OF TRANSPORTATION

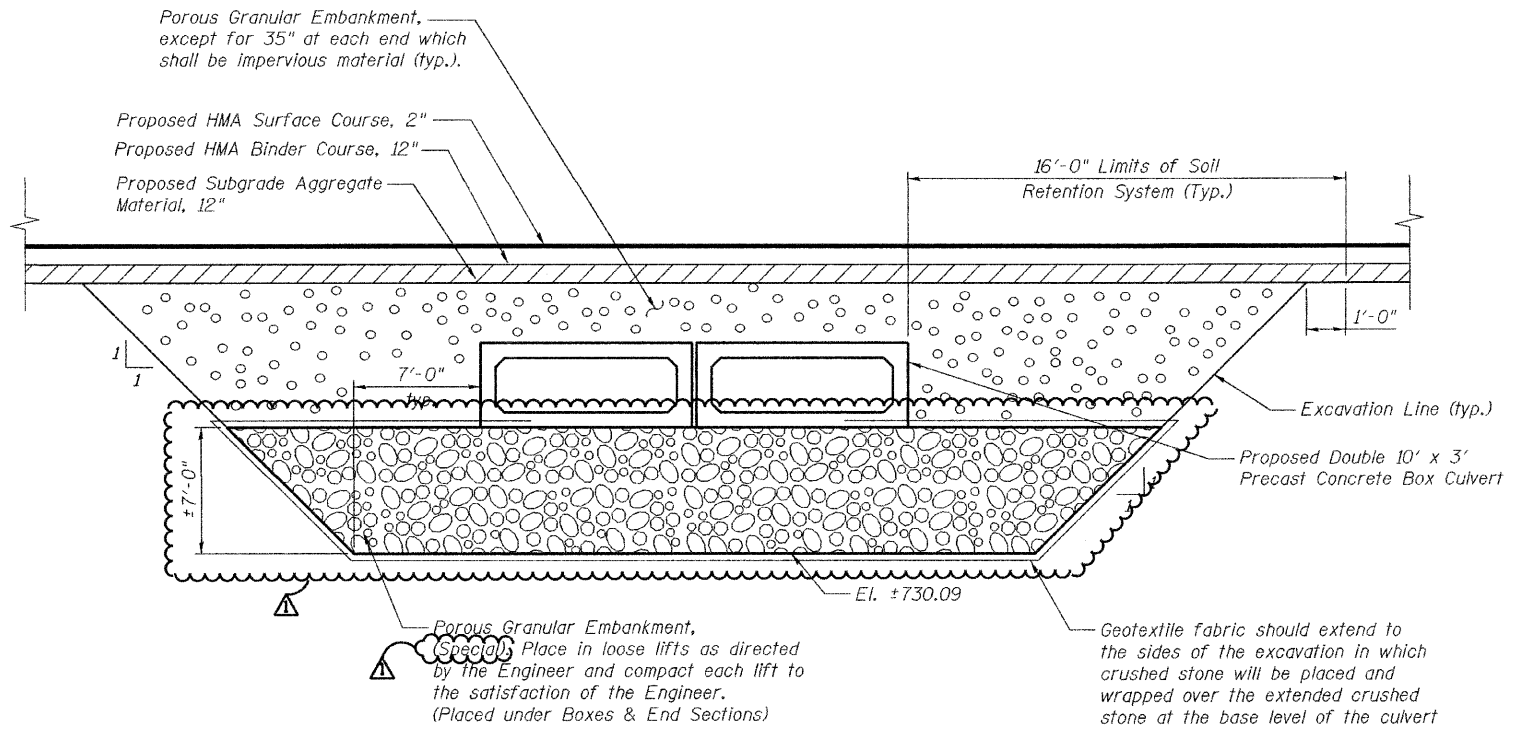

SECTION THROUGH PRECAST BOX CULVERT

SECTION THROUGH BOX CULVERT  
STRUCTURE NO. 022-2028

DESIGNED -	RJT
CHECKED -	EFS
DRAWN -	MB
CHECKED -	EFS

ADDENDUM  $\Delta$  -1/4/11

**benesch**  
alfred benesch & company  
Engineers • Surveyors • Planners  
205 North Michigan Avenue, Suite 2400  
Chicago, Illinois 60601  
312-566-0460 Job No. 3733

SHEET NO. SB-6 SB-7 SHEETS	F.A.P. RTE. 365	SECTION (57 & 58)WRS-2	COUNTY DUPAGE	TOTAL SHEETS 681	SHEET NO. 398
	CONTRACT NO. 62419			ILLINOIS FED. AID PROJECT	