




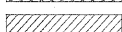
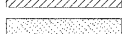
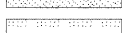


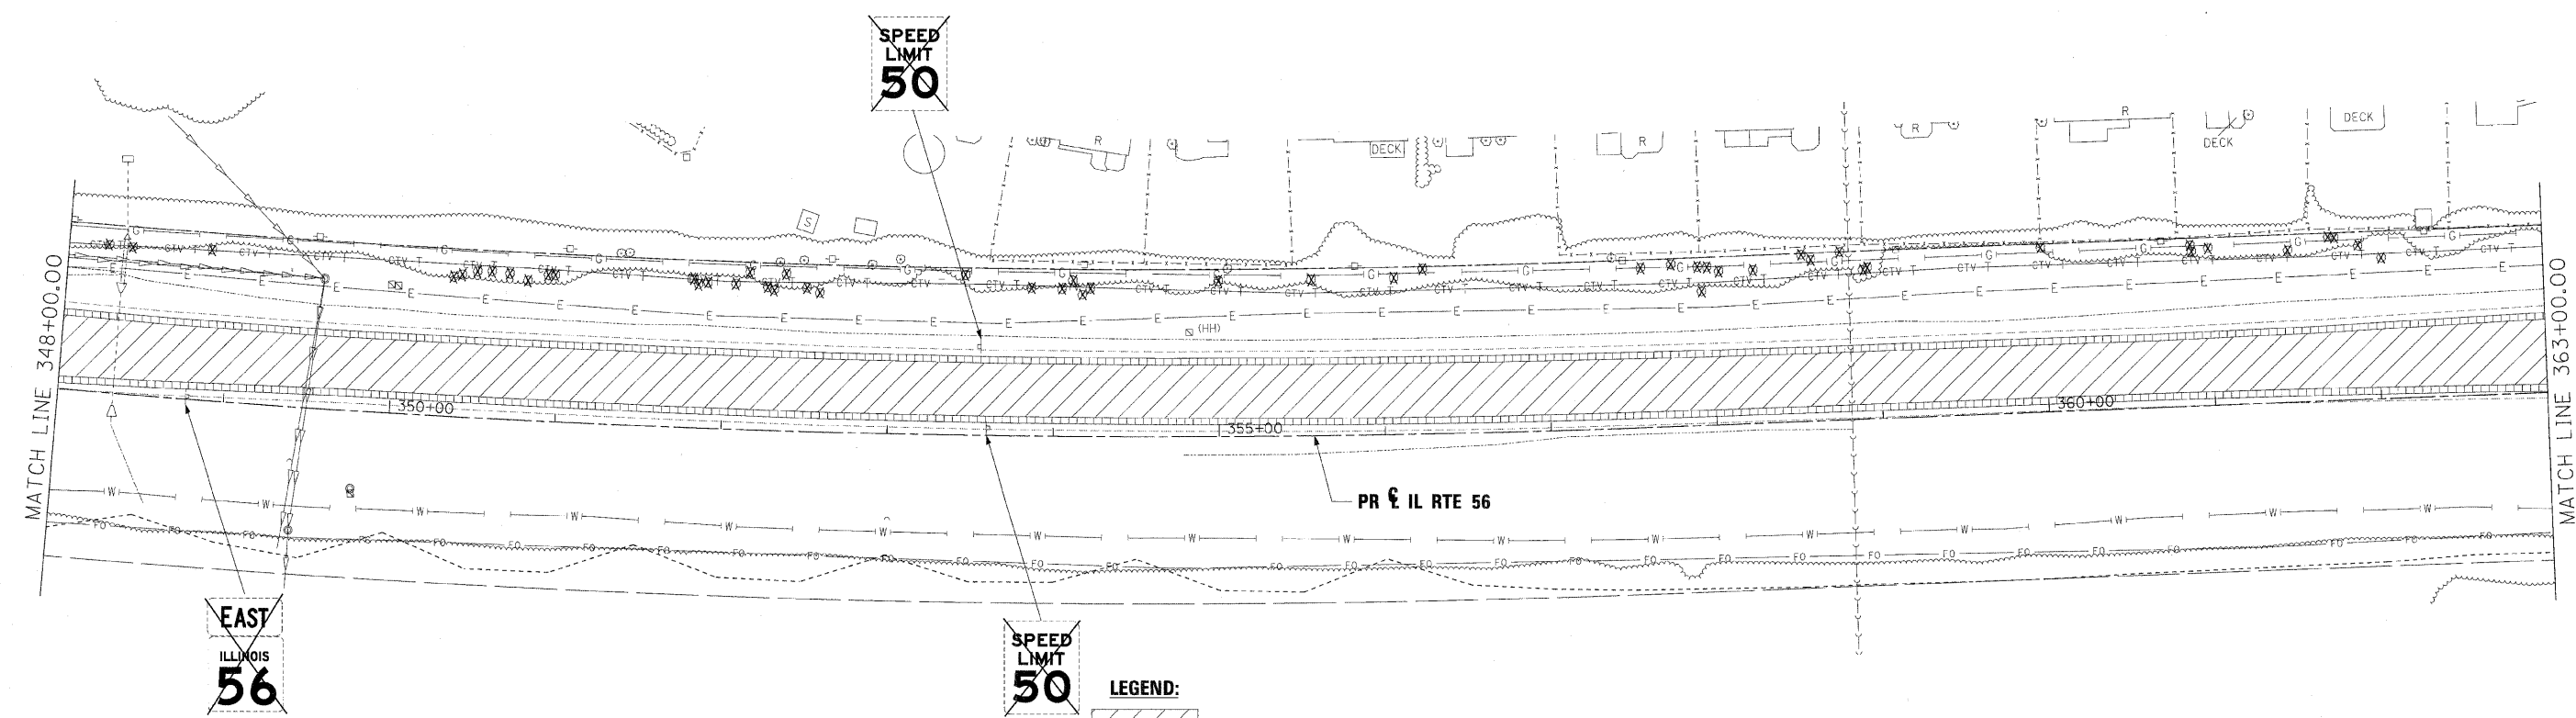




WHEATON

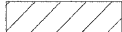

- LEGEND:**
-  PAVEMENT REMOVAL
  -  PAVED SHOULDER REMOVAL
  -  SIDEWALK REMOVAL
  -  DRIVEWAY PAVEMENT REMOVAL
  -  PAVED DITCH REMOVAL
  -  MEDIAN REMOVAL
  -  HMA SURFACE REMOVAL
  -  COMBINATION CURB & GUTTER REMOVAL
  -  TREE REMOVAL (BY OTHERS)
  -  SIGN REMOVAL

|                                      |                |           |
|--------------------------------------|----------------|-----------|
| FILE NAME -                          | DESIGNED - JMM | REVISED - |
| ...\\Removals\0162419-shs-rem\08.dgn | DRAWN - TMB    | REVISED - |
| USER NAME = tblank                   | CHECKED - RMT  | REVISED - |
| PLOT DATE = 12/7/2010                | DATE - 12/6/10 | REVISED - |

**benesch**

**STATE OF ILLINOIS  
DEPARTMENT OF TRANSPORTATION**

**REMOVAL PLAN  
IL RTE 56**  
SCALE: 1"=50' SHEET NO. 8 OF 18 SHEETS STA. 348+00 TO STA. 363+00

| F.A.P. RTE.               | SECTION        | COUNTY | TOTAL SHEETS       | SHEET NO. |
|---------------------------|----------------|--------|--------------------|-----------|
| 365                       | (57 & 58)WRS-2 | DUPAGE | 681                | 63        |
|                           |                |        | CONTRACT NO. 62419 |           |
| ILLINOIS FED. AID PROJECT |                |        |                    |           |