


**STAGE 2-1**  
**NAPERVILLE RD**  
STA. 11024+97.58 TO STA. 11038+47.53

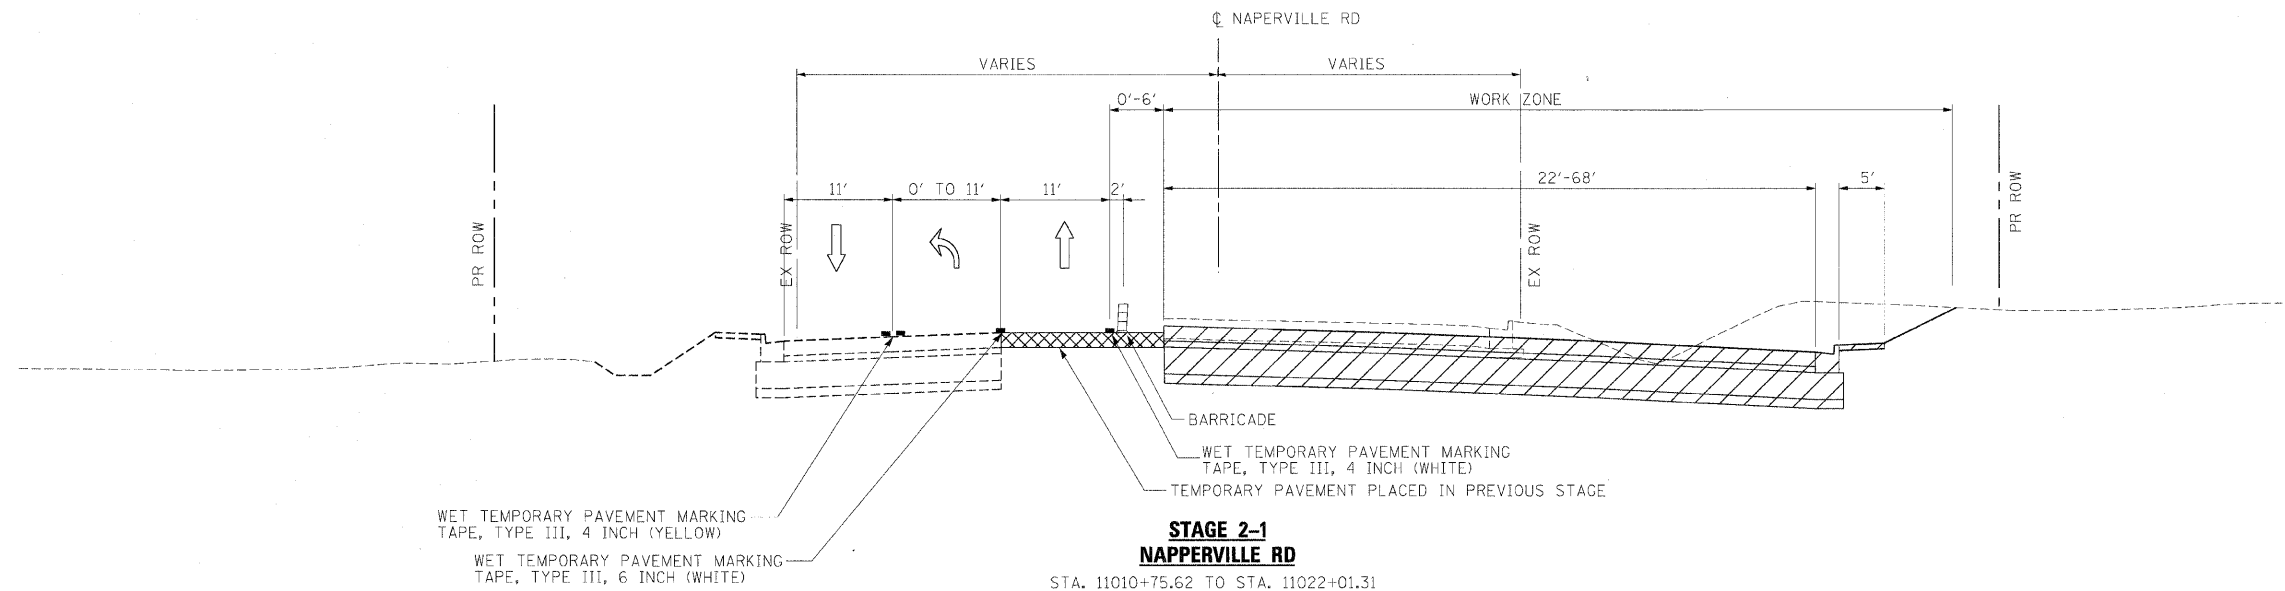

**STAGE 2-1**  
**NAPERVILLE RD**  
STA. 11010+75.62 TO STA. 11022+01.31

FILE NAME =	DESIGNED - JMM	REVISED -
...D162419_MOT_Typ.Naper..02.dgn	DRAWN - TMB	REVISED -
USER NAME = tblank	CHECKED - RMT	REVISED -
PLOT DATE = 12/7/2010	DATE - 12/6/10	REVISED -

**benesch**

**STATE OF ILLINOIS**  
**DEPARTMENT OF TRANSPORTATION**

<b>MAINTENANCE OF TRAFFIC</b>		
<b>TYPICAL SECTIONS</b>		
SCALE: N.T.S.	SHEET NO.16 OF 112 SHEETS	STA. TO STA.

F.A.P. RTE.	SECTION	COUNTY	TOTAL SHEETS	SHEET NO.
365	(57 & 58)WRS-2	DUPAGE	681	108
CONTRACT NO. 62419				
ILLINOIS FED. AID PROJECT				