


NOTE:
THE CONTRACTOR SHALL MAINTAIN ACCESS TO THE EXISTING AND RELOCATED AGGREGATE PATHS AND CROSS WALKS.

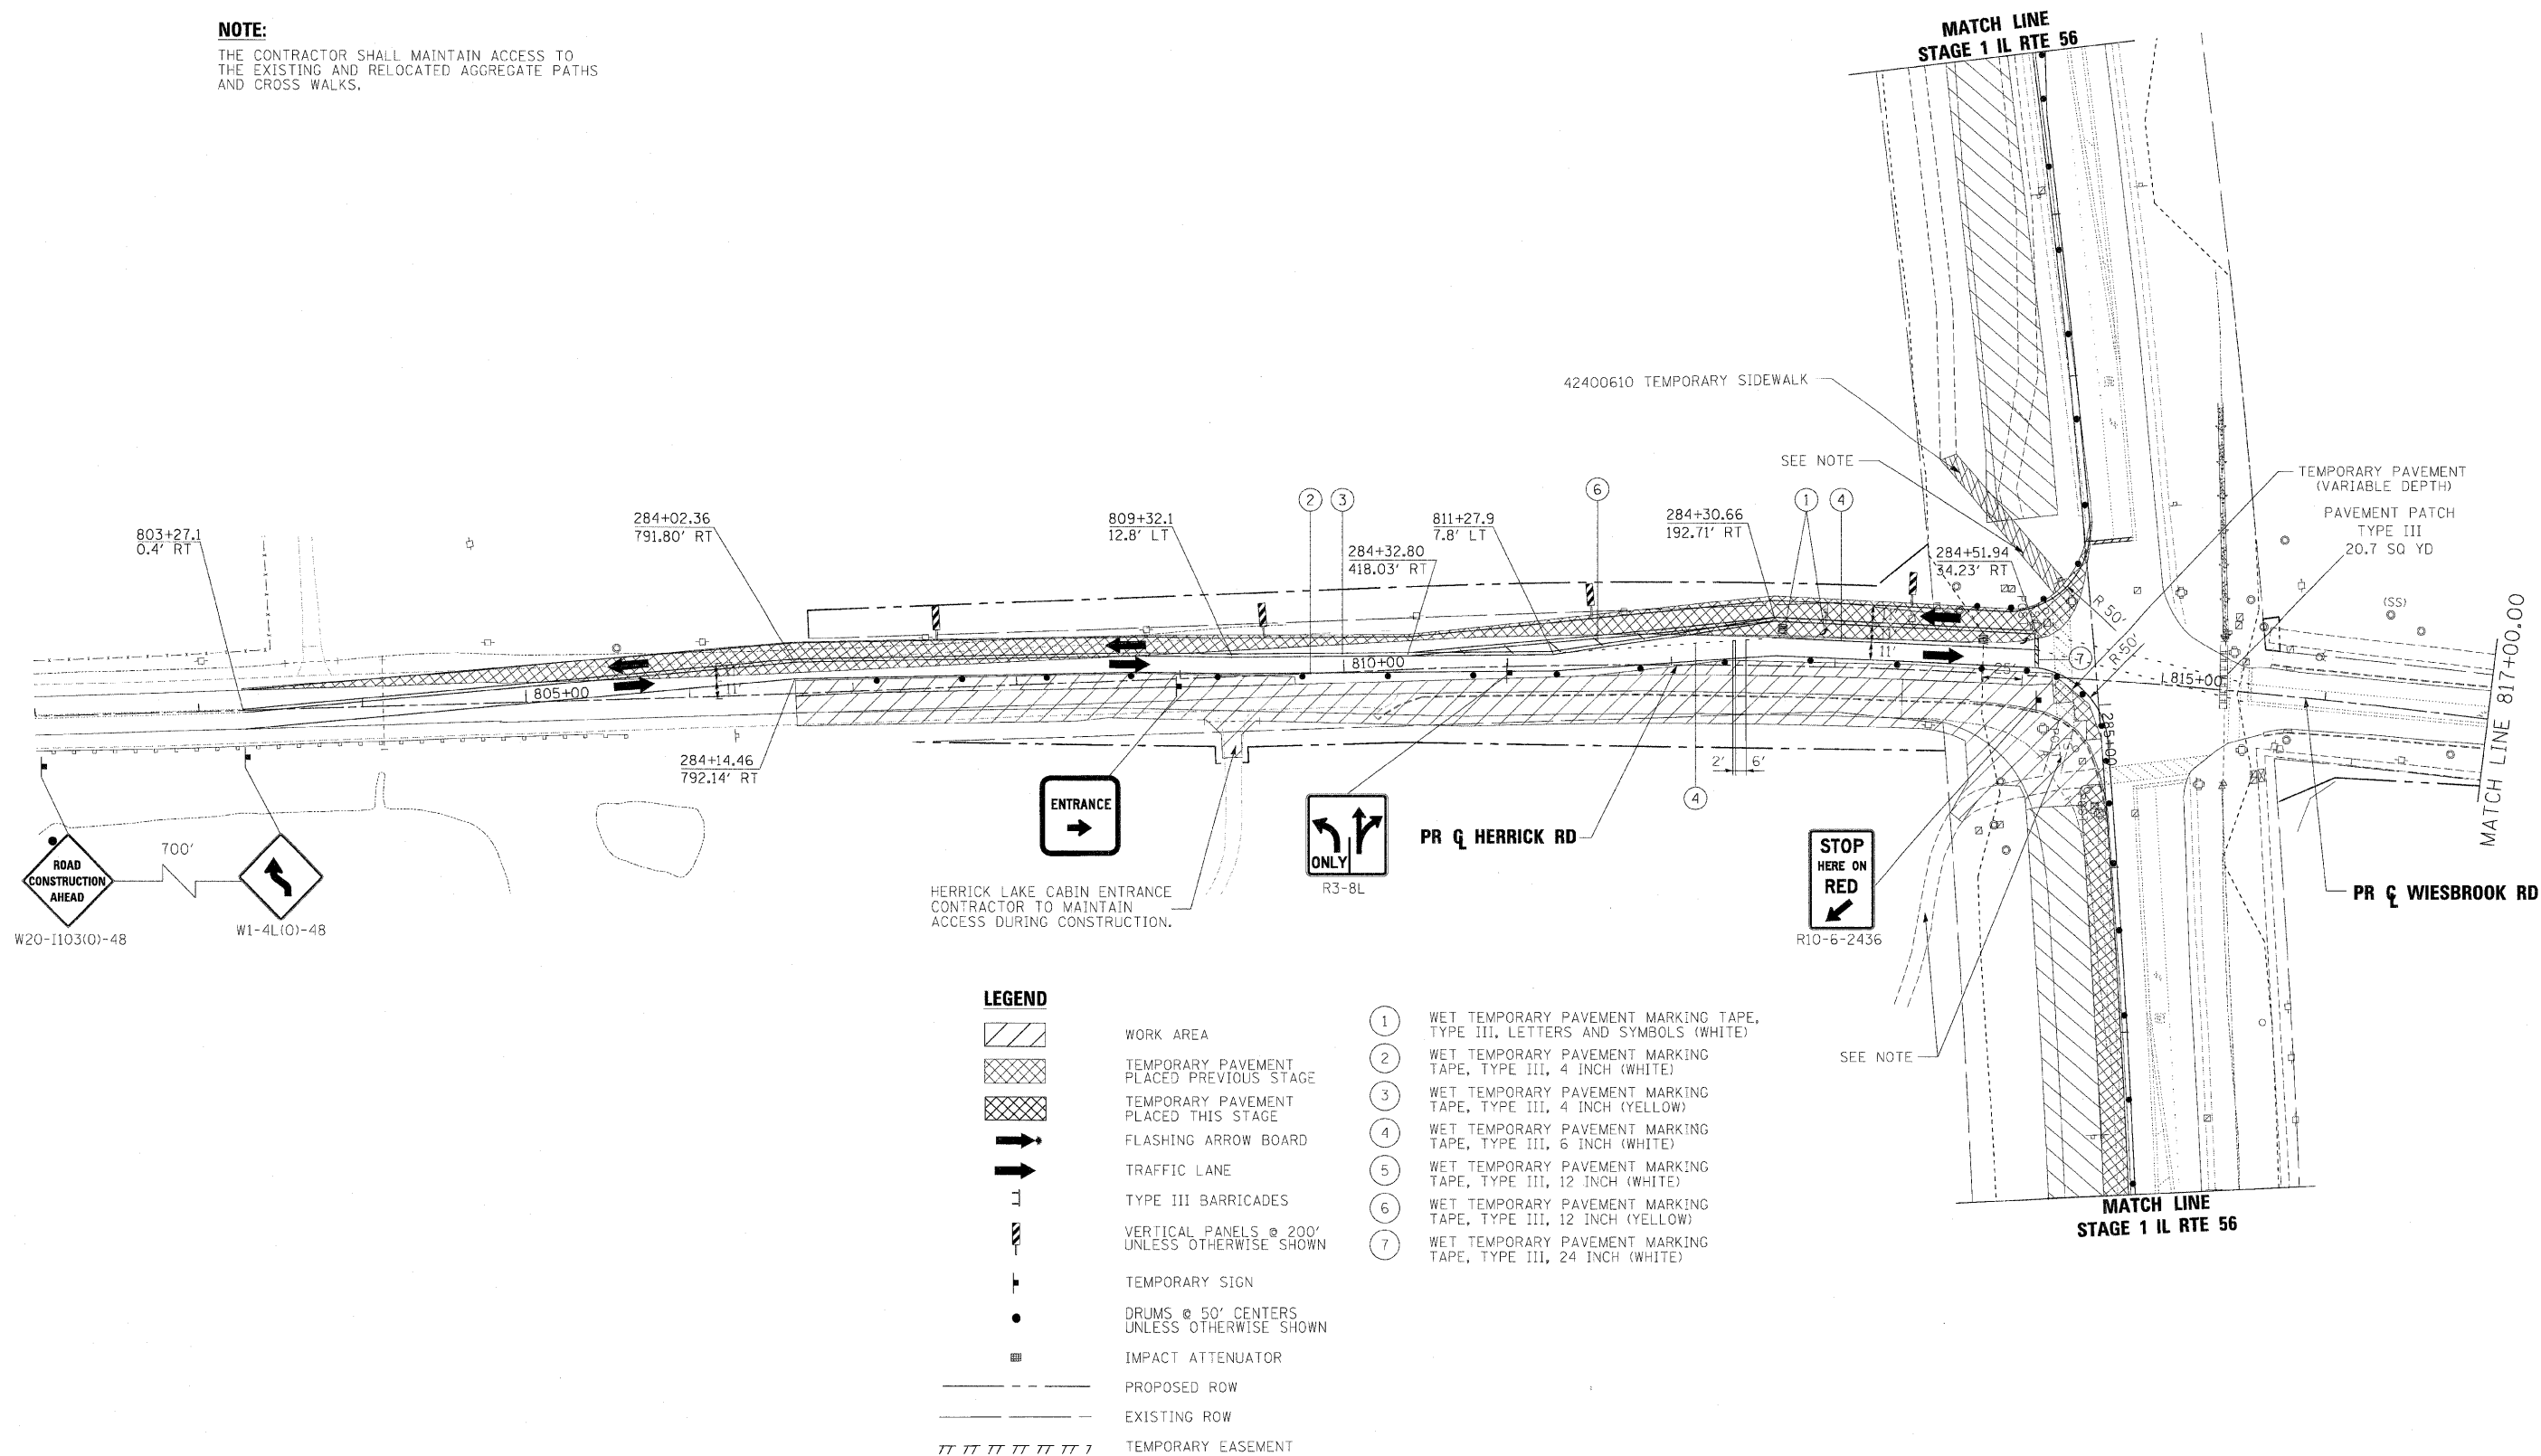

FILE NAME =	DESIGNED - JMM	REVISED -
...D:\62419\hlt-HER_staging1-1-14.dgn	DRAWN - TMB	REVISED -
USER NAME = wlerik	CHECKED - RMT	REVISED -
PLOT DATE = 12/7/2010	DATE - 12/6/10	REVISED -

benesch

**STATE OF ILLINOIS
DEPARTMENT OF TRANSPORTATION**

**MAINTENANCE OF TRAFFIC PLAN
STAGE 1-1 HERRICK**

SCALE: 1"=50' SHEET NO.46 OF 112 SHEETS STA. TO STA.

F.A.P. RTE.	SECTION	COUNTY	TOTAL SHEETS	SHEET NO.
365	(57 & 58)WRS-2		681	138
CONTRACT NO. 62419			ILLINOIS FED. AID PROJECT	