


UTILITY LINE LEGEND

— T —	EXISTING UNDERGROUND TELEPHONE	— G —	EXISTING UNDERGROUND GAS
— W —	EXISTING UNDERGROUND WATER	— CTV —	EXISTING UNDERGROUND CABLE TV
— E —	EXISTING UNDERGROUND ELECTRIC	— FO —	EXISTING UNDERGROUND FIBER OPTIC

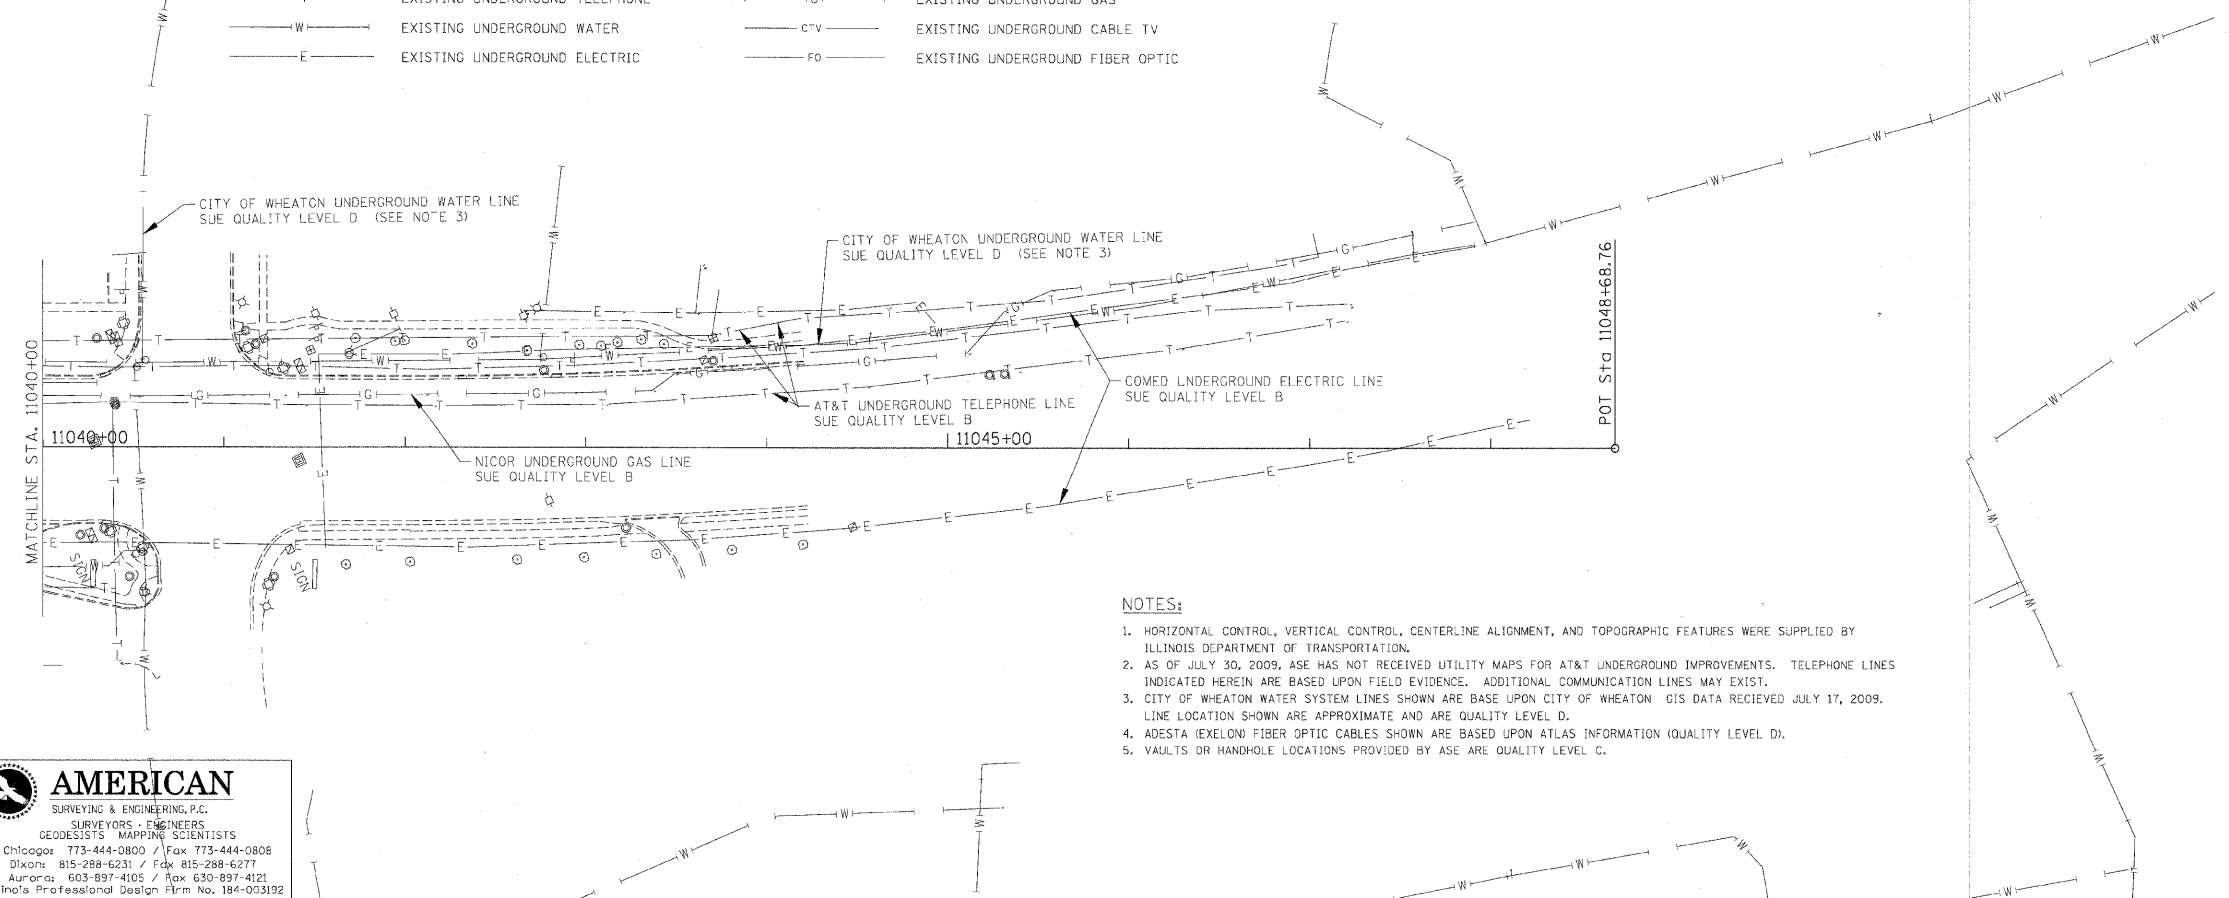

- NOTES:**
- HORIZONTAL CONTROL, VERTICAL CONTROL, CENTERLINE ALIGNMENT, AND TOPOGRAPHIC FEATURES WERE SUPPLIED BY ILLINOIS DEPARTMENT OF TRANSPORTATION.
 - AS OF JULY 30, 2009, ASE HAS NOT RECEIVED UTILITY MAPS FOR AT&T UNDERGROUND IMPROVEMENTS. TELEPHONE LINES INDICATED HEREIN ARE BASED UPON FIELD EVIDENCE. ADDITIONAL COMMUNICATION LINES MAY EXIST.
 - CITY OF WHEATON WATER SYSTEM LINES SHOWN ARE BASE UPON CITY OF WHEATON GIS DATA RECEIVED JULY 17, 2009. LINE LOCATION SHOWN ARE APPROXIMATE AND ARE QUALITY LEVEL D.
 - ADESTA (EXELON) FIBER OPTIC CABLES SHOWN ARE BASED UPON ATLAS INFORMATION (QUALITY LEVEL D).
 - VAULTS OR HANDHOLE LOCATIONS PROVIDED BY ASE ARE QUALITY LEVEL C.

STATE OF ILLINOIS)
COUNTY OF COOK) S.S.

UTILITY(IES) SHOWN HEREON HAVE BEEN INVESTIGATED BY ASE IN ACCORDANCE WITH ASCE 38-02 GUIDELINES FOR QUALITY LEVEL B (QLB). ALL OTHER INFORMATION SHOWN HAS BEEN PROVIDED BY OTHERS.

FIELD WORK WAS PERFORMED BETWEEN THE 26TH OF MAY AND 30TH DAY OF JULY, A.D., 2009.

IN WITNESS WHEREOF, I HAVE HEREUNTO SET MY HAND AND SEAL THIS 31ST DAY OF JULY A.D., 2009. CHICAGO, IL.



STEVEN M. RIENKS - ILLINOIS PROFESSIONAL ENGINEER NUMBER 62-044619
MY LICENSE EXPIRES 11/30/2009

AMERICAN
SURVEYING & ENGINEERING, P.C.
SURVEYORS • ENGINEERS
GEODESISTS • MAPPING SCIENTISTS

Chicago: 773-444-0800 / Fax 773-444-0808
Dixon: 815-288-6231 / Fax 815-288-6277
Aurora: 603-897-4105 / Fax 630-897-4121
Illinois Professional Design Firm No. 186-003192

FILE NAME =	USER NAME = tbenk	DESIGNED -	REVISED -
...\\D162419-SHT-HERKRD-WEISRD-UTIL05.dgn		DRAWN -	REVISED -
		CHECKED -	REVISED -
		DATE -	REVISED -

**STATE OF ILLINOIS
DEPARTMENT OF TRANSPORTATION**

**NAPERVILLE - WHEATON ROAD AT IL ROUTE 56
UTILITIES SHEET 2**

SCALE: 1" = 50' SHEET NO. 11 OF 11 SHEETS STA. 11028+00 TO STA. 11048+68.76

F.A. RTE.	SECTION	COUNTY	TOTAL SHEETS	SHEET NO.
			681	251
			CONTRACT NO. 62419	
ILLINOIS FED. AID PROJECT				