




Danada Deli Pantry
American Speedy Printing **Dutch Cleaners** **Oakbrook Allergists**

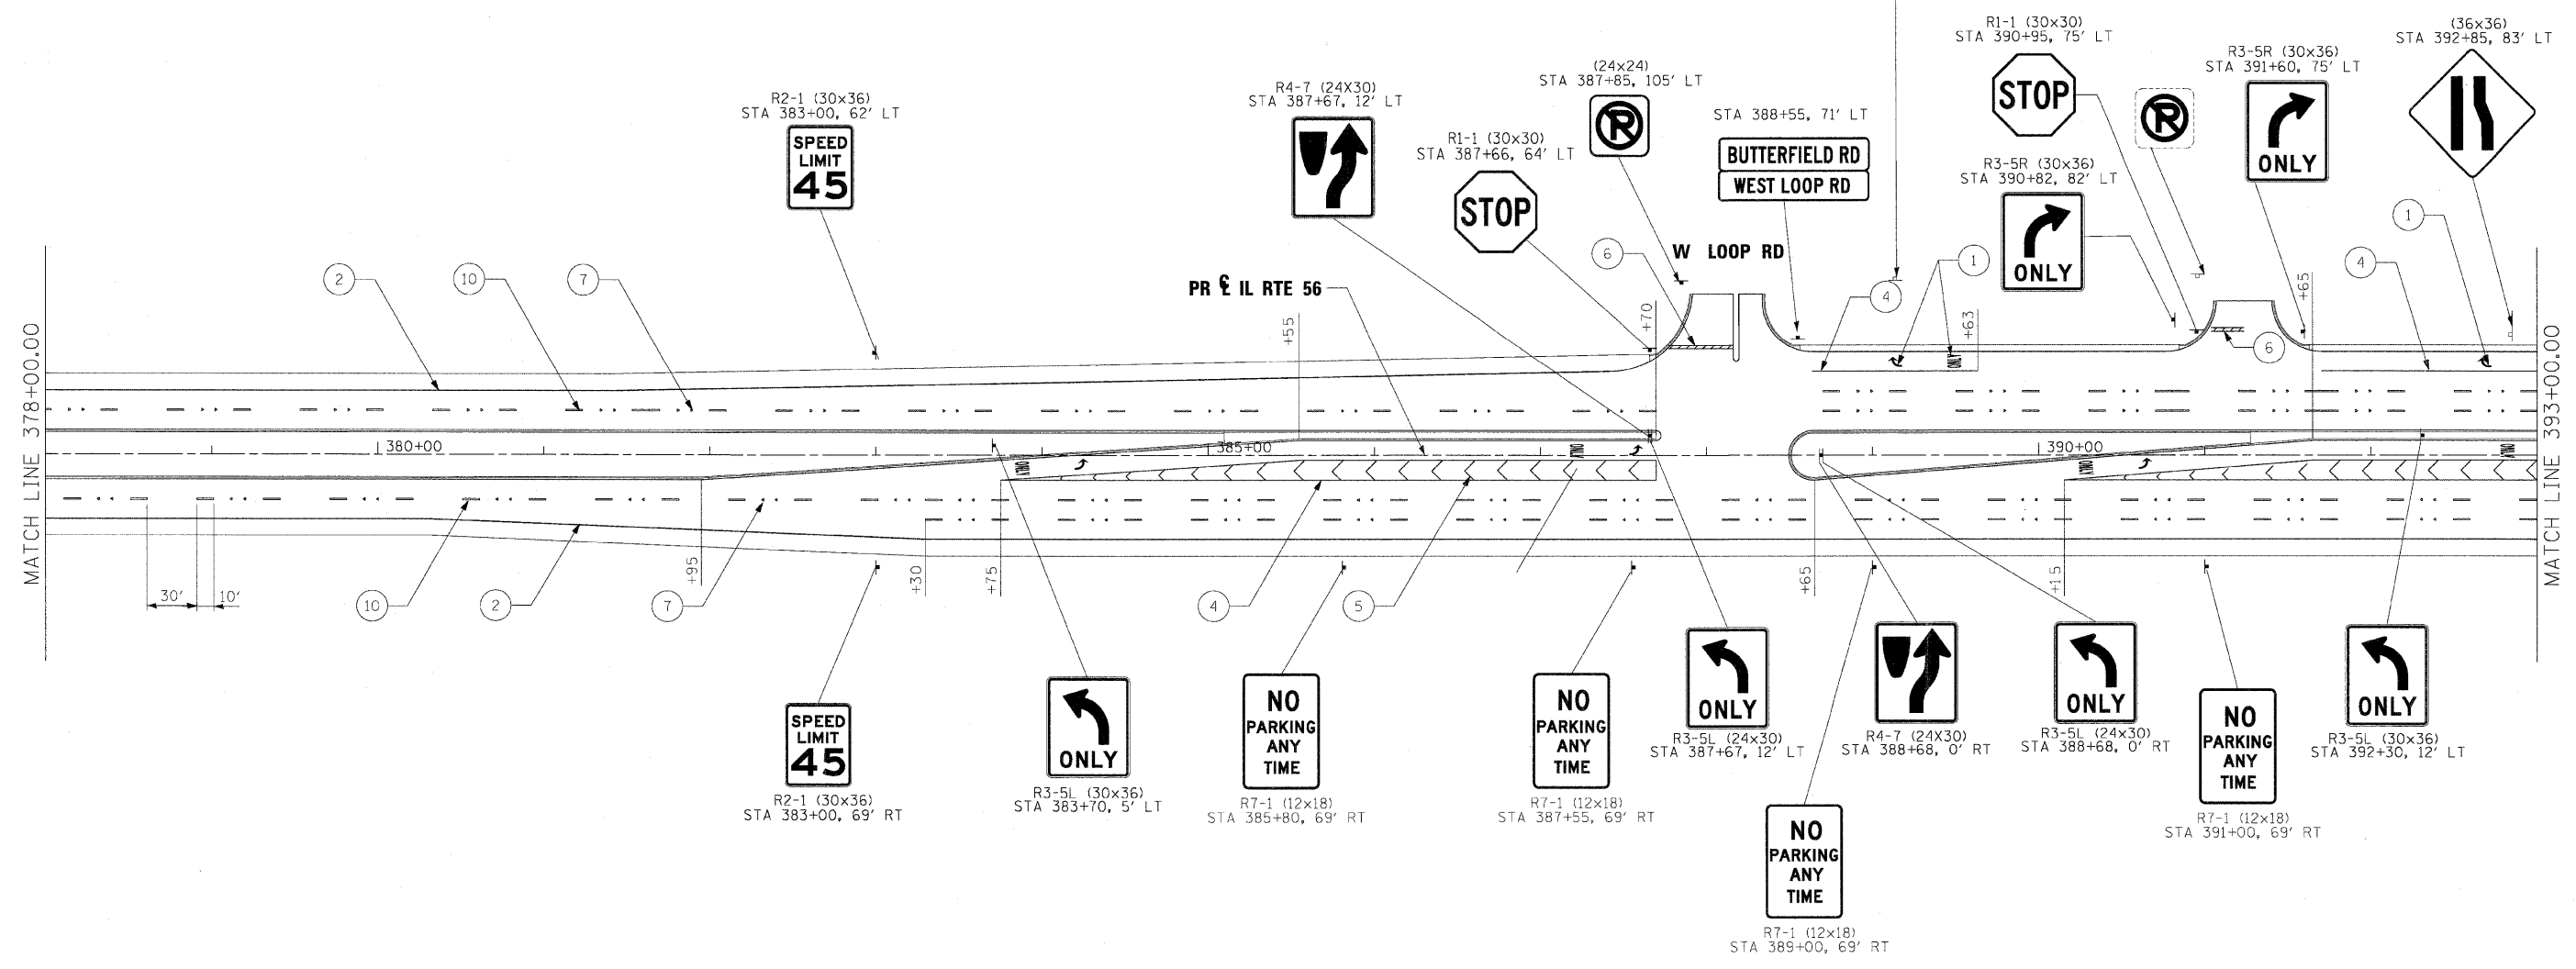

- LEGEND**
- ① THERMOPLASTIC PAVEMENT MARKING - LETTERS AND SYMBOLS (WHITE)
 - ② THERMOPLASTIC PAVEMENT MARKING - LINE 4" (WHITE)
 - ③ THERMOPLASTIC PAVEMENT MARKING - LINE 4" (YELLOW)
 - ④ THERMOPLASTIC PAVEMENT MARKING - LINE 6" (WHITE)
 - ⑤ THERMOPLASTIC PAVEMENT MARKING - LINE 12" (WHITE)
 - ⑥ THERMOPLASTIC PAVEMENT MARKING - LINE 24" (WHITE)
 - ⑦ RAISED REFLECTIVE PAVEMENT MARKER (1-WAY CRYSTAL / OPAQUE)
 - ⑧ RECESSED REFLECTIVE PAVEMENT MARKER (1-WAY CRYSTAL / OPAQUE) (SEE SHEET NO. 421)
 - ⑨ THERMOPLASTIC PAVEMENT MARKING - LINE 12" (YELLOW)
 - ⑩ THERMOPLASTIC PAVEMENT MARKING - LINE 4" (WHITE) (10' DASH, 30' SKIP)
 - ⑪ THERMOPLASTIC PAVEMENT MARKING - LINE 6" (WHITE) (2' DASH, 6' SKIP)
 - ⑫ THERMOPLASTIC PAVEMENT MARKING - LINE 6" (YELLOW)
 - ⑬ THERMOPLASTIC PAVEMENT MARKING - LINE 8" (WHITE)
- EXISTING SIGN

PROPOSED SIGN
- OFFSETS ARE GIVEN TO SIGN POST

FILE NAME =	DESIGNED - JMM	REVISED -	benesch	STATE OF ILLINOIS DEPARTMENT OF TRANSPORTATION	PAVEMENT MARKING AND SIGNING PLAN IL RTE 56	F.A.P. RTE.	SECTION	COUNTY	TOTAL SHEETS	SHEET NO.
...ND162419-shl-p-sign@18.dgn	DRAWN - TMB	REVISED -				365	(57 & 58)WRS-2	DUPAGE	681	315
USER NAME = tblank	CHECKED - RMT	REVISED -				CONTRACT NO. 62419				
PLOT DATE = 12/7/2010	DATE - 12/6/10	REVISED -				ILLINOIS FED. AID PROJECT				

SCALE: 1"=50' SHEET NO.10 OF 19 SHEETS STA. 378+00 TO STA. 393+00