
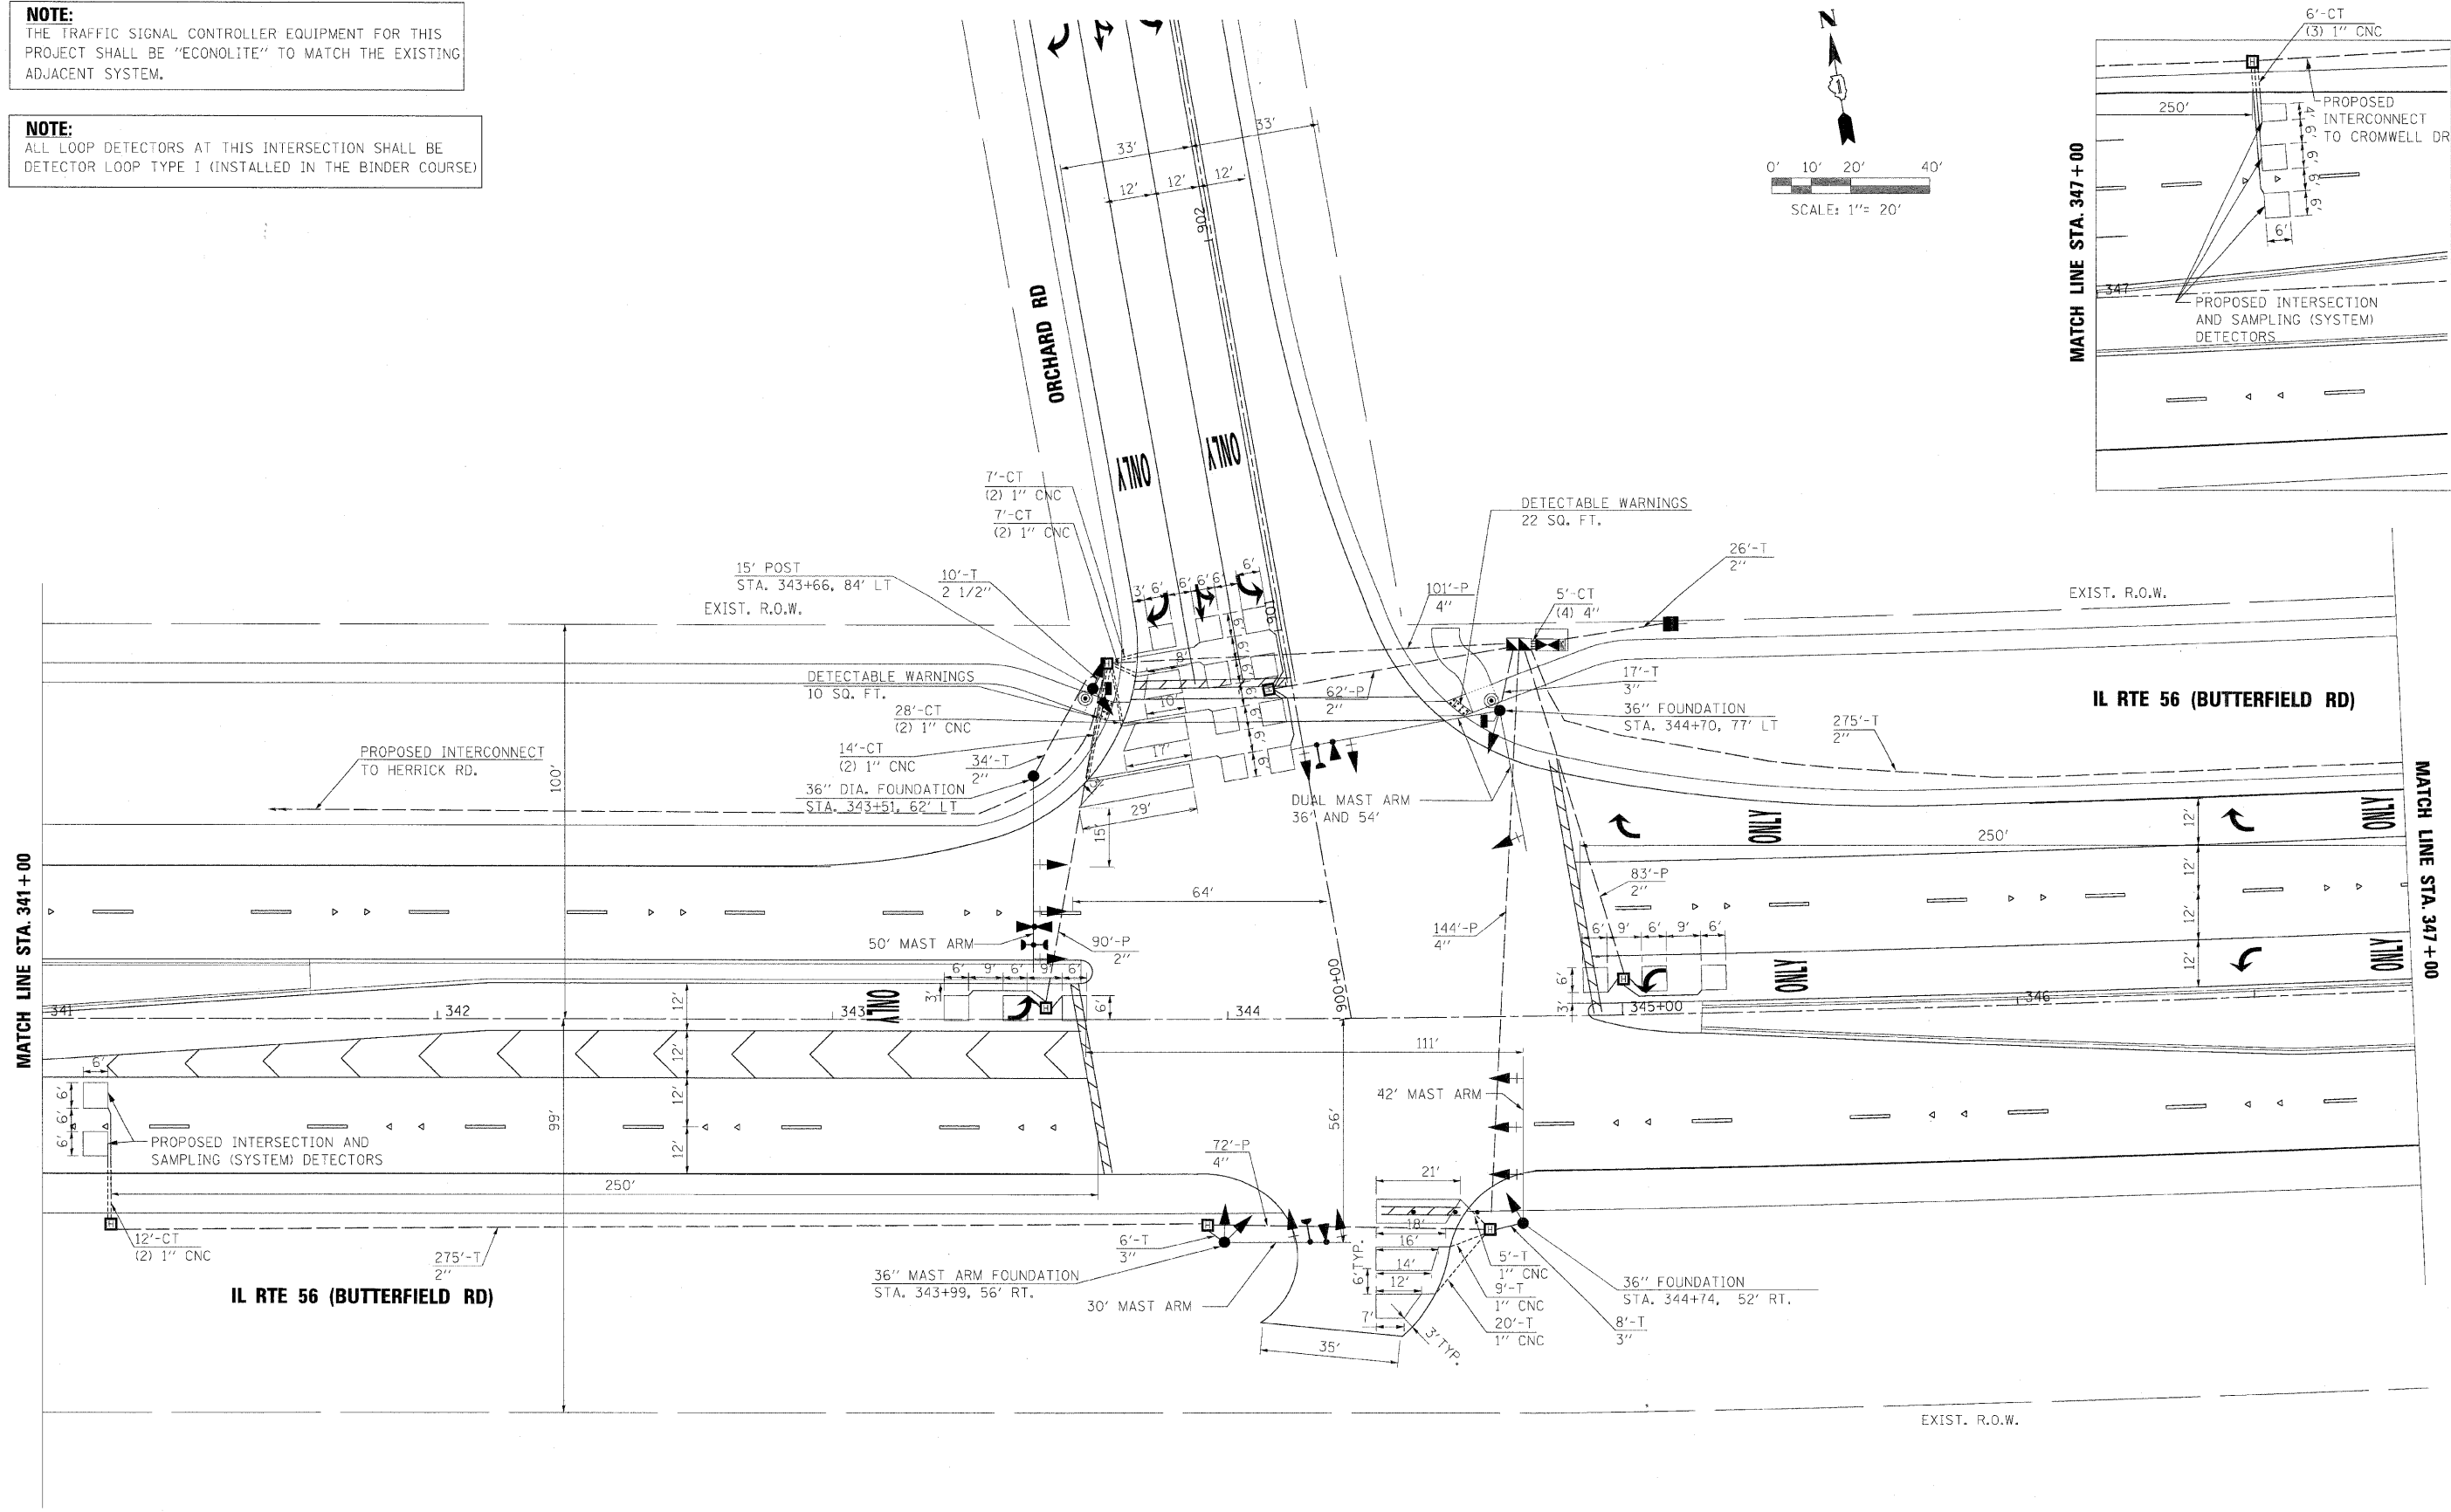
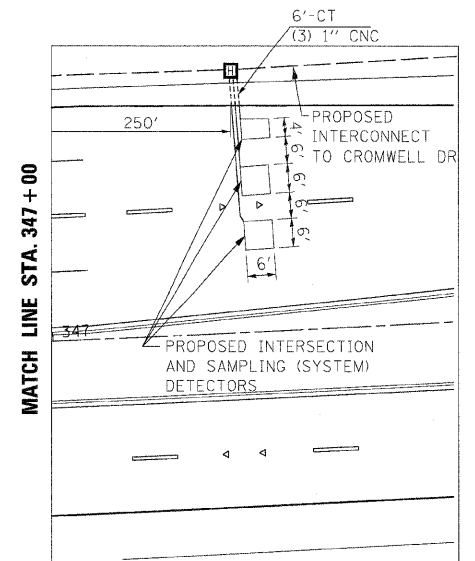


**NOTE:**  
THE TRAFFIC SIGNAL CONTROLLER EQUIPMENT FOR THIS PROJECT SHALL BE "ECONOLITE" TO MATCH THE EXISTING ADJACENT SYSTEM.

**NOTE:**  
ALL LOOP DETECTORS AT THIS INTERSECTION SHALL BE DETECTOR LOOP TYPE I (INSTALLED IN THE BINDER COURSE)

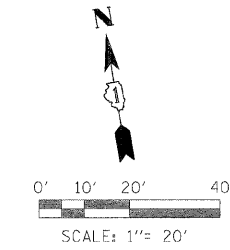

FILE NAME =	DESIGNED - GHT	REVISED -
...\\el62419-shv-ts-modplan2.dgn	DRAWN - BDW	REVISED -
USER NAME = tblank	CHECKED - MPM	REVISED -
PLOT DATE = 12/7/2010	DATE - 12/6/10	REVISED -

**benesch**

**STATE OF ILLINOIS  
DEPARTMENT OF TRANSPORTATION**

**TRAFFIC SIGNAL INSTALLATION PLAN  
IL RTE 56 AND ORCHARD RD**

SCALE: 1"=20' SHEET NO. 9 OF 27 SHEETS STA. TO STA.

F.A.P. RTE.	SECTION	COUNTY	TOTAL SHEETS	SHEET NO.
365	(57 & 58)WRS-2	DUPAGE	681	352
CONTRACT NO. 62419			ILLINOIS FED. AID PROJECT	