




NOTE:
THE TRAFFIC SIGNAL CONTROLLER EQUIPMENT FOR THIS PROJECT SHALL BE "ECONOLITE" TO MATCH THE EXISTING ADJACENT SYSTEM.

NOTE:
ALL LOOP DETECTORS AT THIS INTERSECTION SHALL BE DETECTOR LOOP TYPE I (INSTALLED IN THE BINDER COURSE)

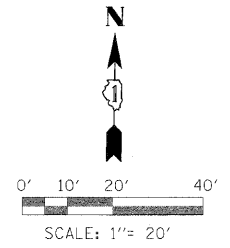

MATCH LINE STA. 397 + 30

MATCH LINE STA. 403 + 50

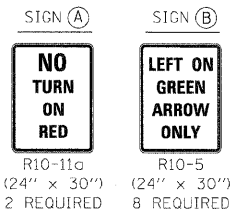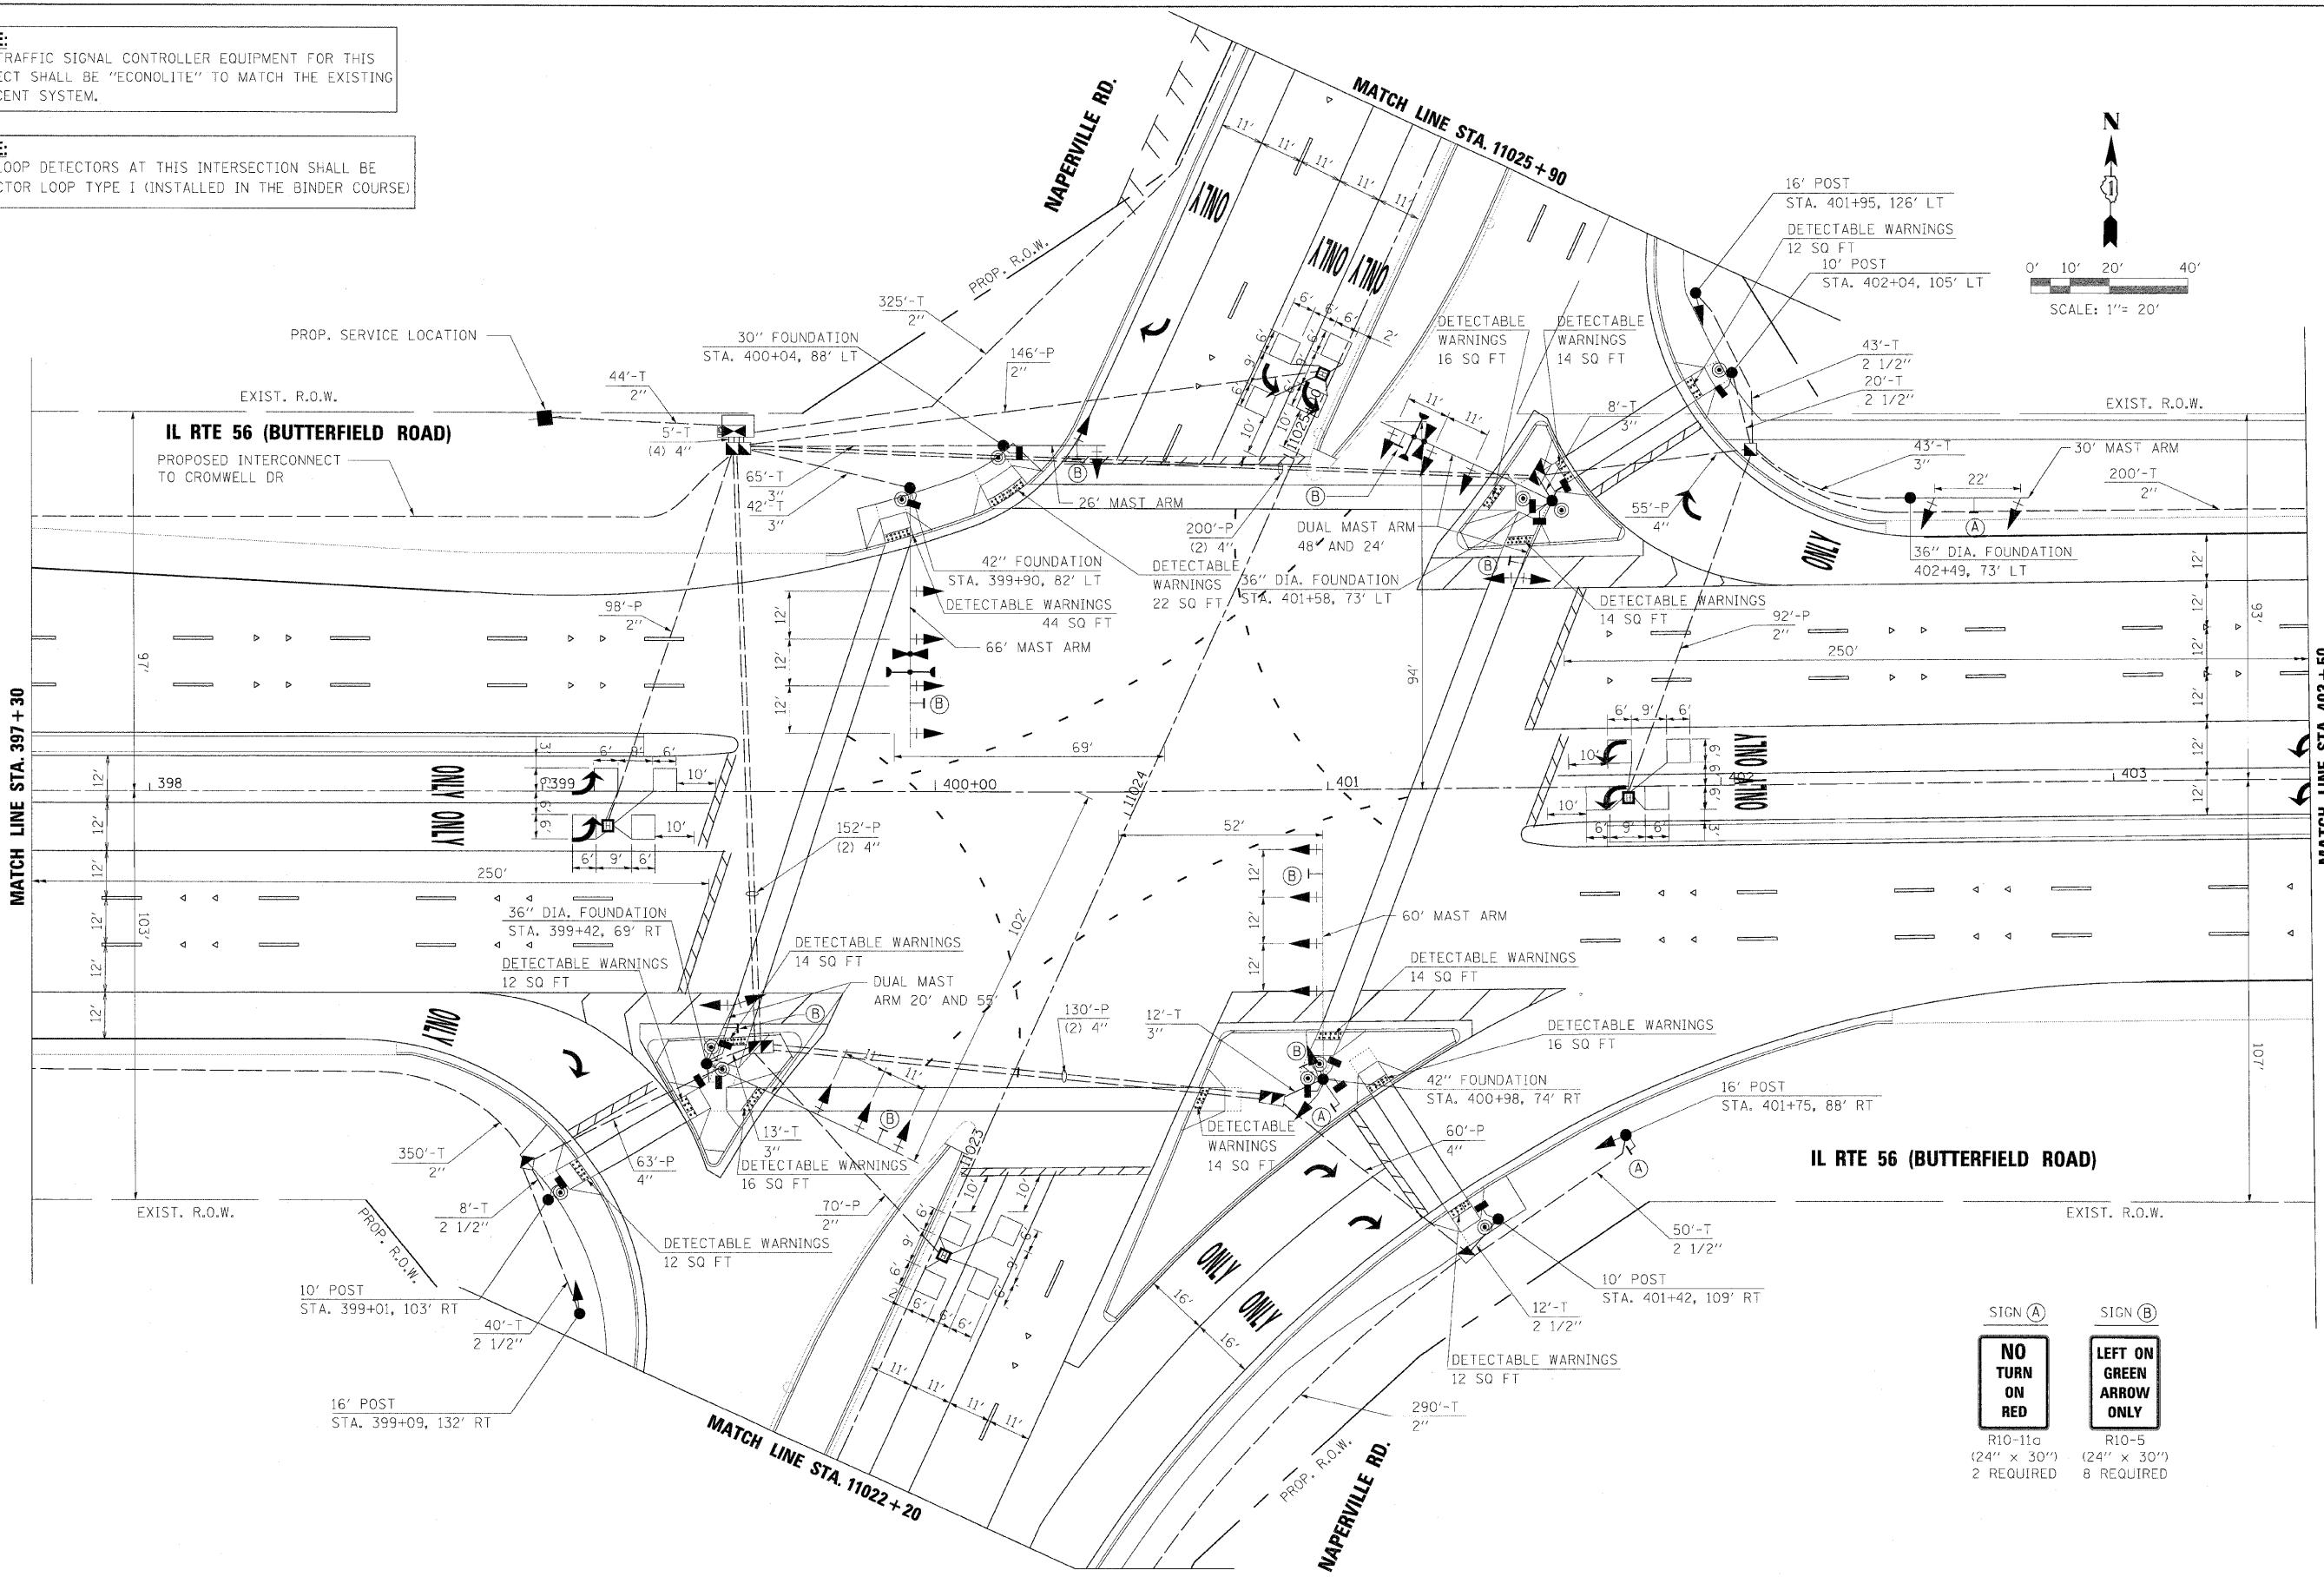

FILE NAME =	DESIGNED - GHT	REVISED -
...\\dl62419-eh-ta-modal\on4.dgn	DRAWN - BDW	REVISED -
USER NAME = tblank	CHECKED - MPM	REVISED -
PLT DATE = 12/7/2010	DATE - 12/6/10	REVISED -

benesch

**STATE OF ILLINOIS
DEPARTMENT OF TRANSPORTATION**

**TRAFFIC SIGNAL INSTALLATION PLAN
IL RTE 56 AND NAPERVILLE RD**

SCALE: 1"=20' SHEET NO. 18 OF 27 SHEETS STA. TO STA.

F.A.P. RTE.	SECTION	COUNTY	TOTAL SHEETS	SHEET NO.
365	(57 & 58)WRS-2	DUPAGE	681	361
			CONTRACT NO. 62419	
ILLINOIS FED. AID PROJECT				