
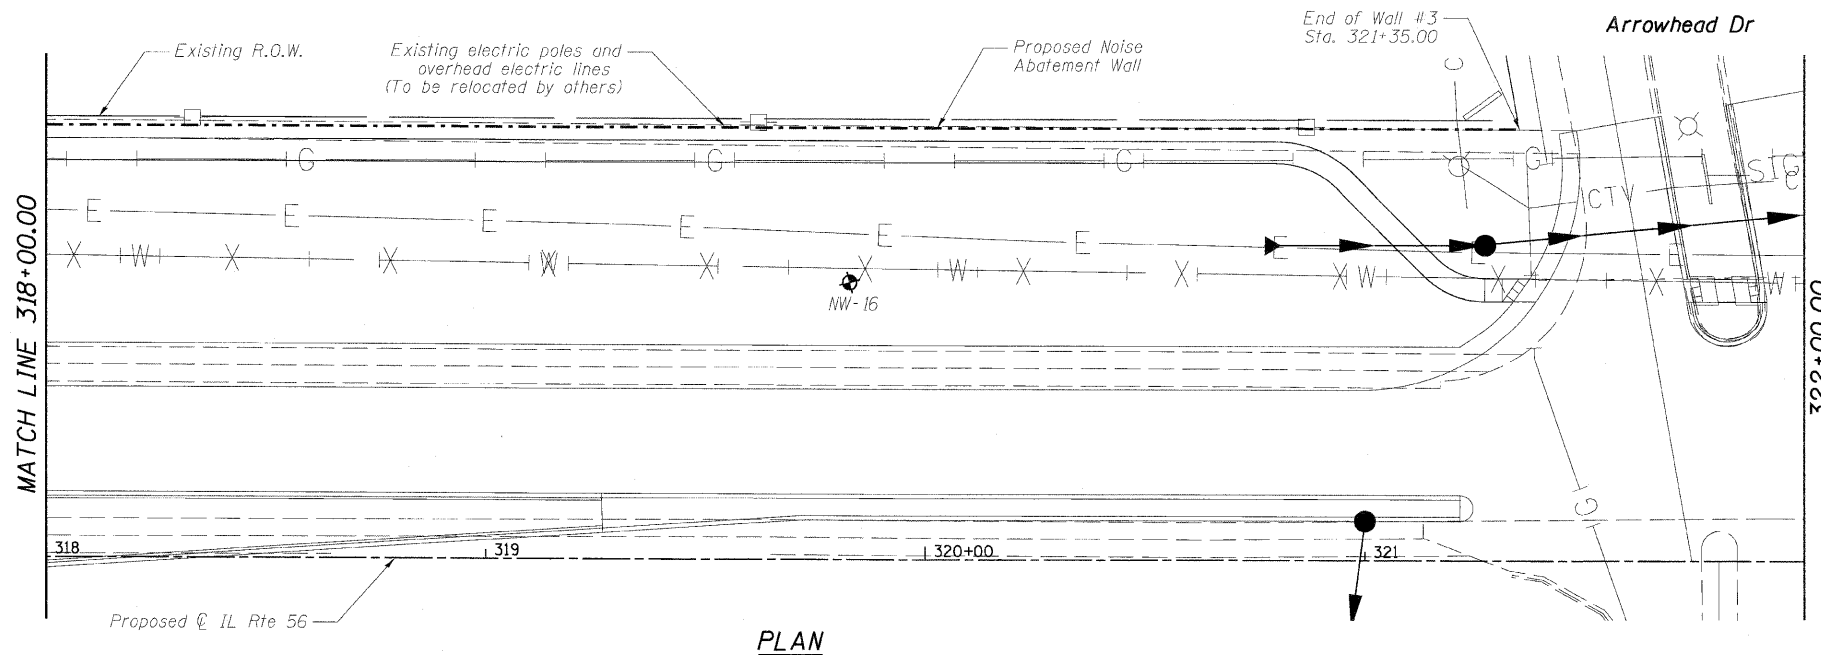
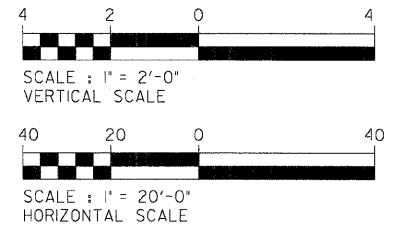


STATE OF ILLINOIS
DEPARTMENT OF TRANSPORTATION

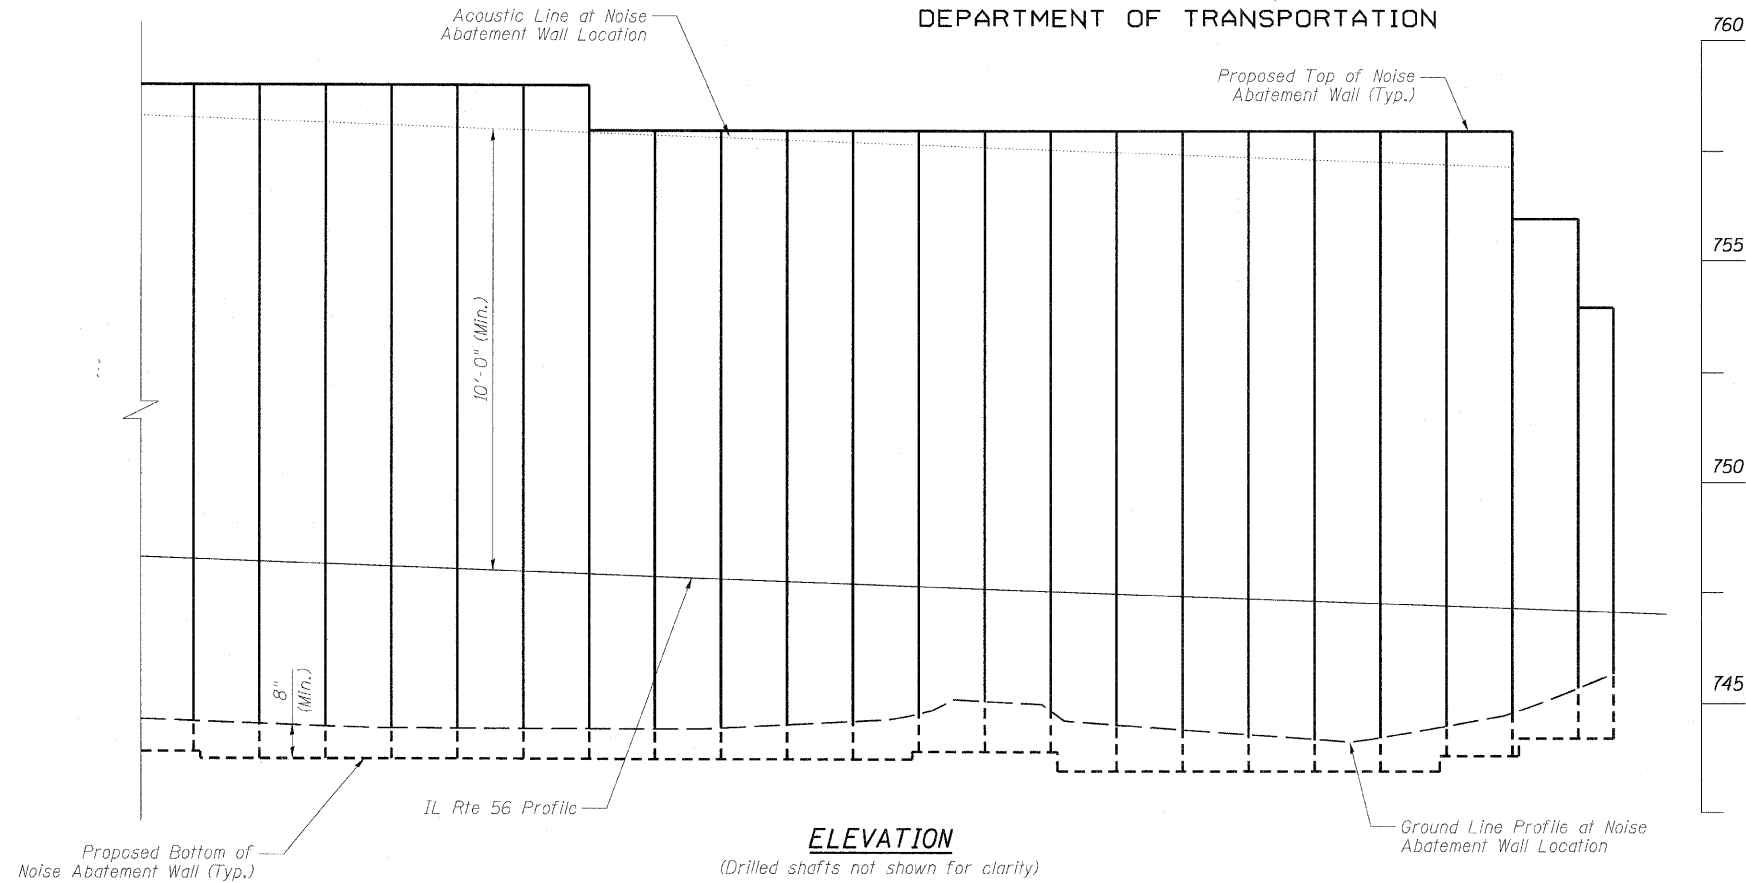

GENERAL PLAN AND ELEVATION 6 OF 17
NOISE ABATEMENT WALL

DESIGNED	- RJT
CHECKED	- MRB
DRAWN	- MB
CHECKED	- MRB

benesch

alfred benesch & company
Engineers • Surveyors • Planners
205 North Michigan Avenue, Suite 2400
Chicago, Illinois 60601
312-566-0450 Job No. 3733

SHEET NO. N6 N30 SHEETS	F.A.P. RTE.	SECTION	COUNTY	TOTAL SHEETS	SHEET NO.
	365	(57 & 58)WRS-2	DUPAGE	681	405
			CONTRACT NO. 62419		
ILLINOIS FED. AID PROJECT					