






STATE OF ILLINOIS
DEPARTMENT OF TRANSPORTATION

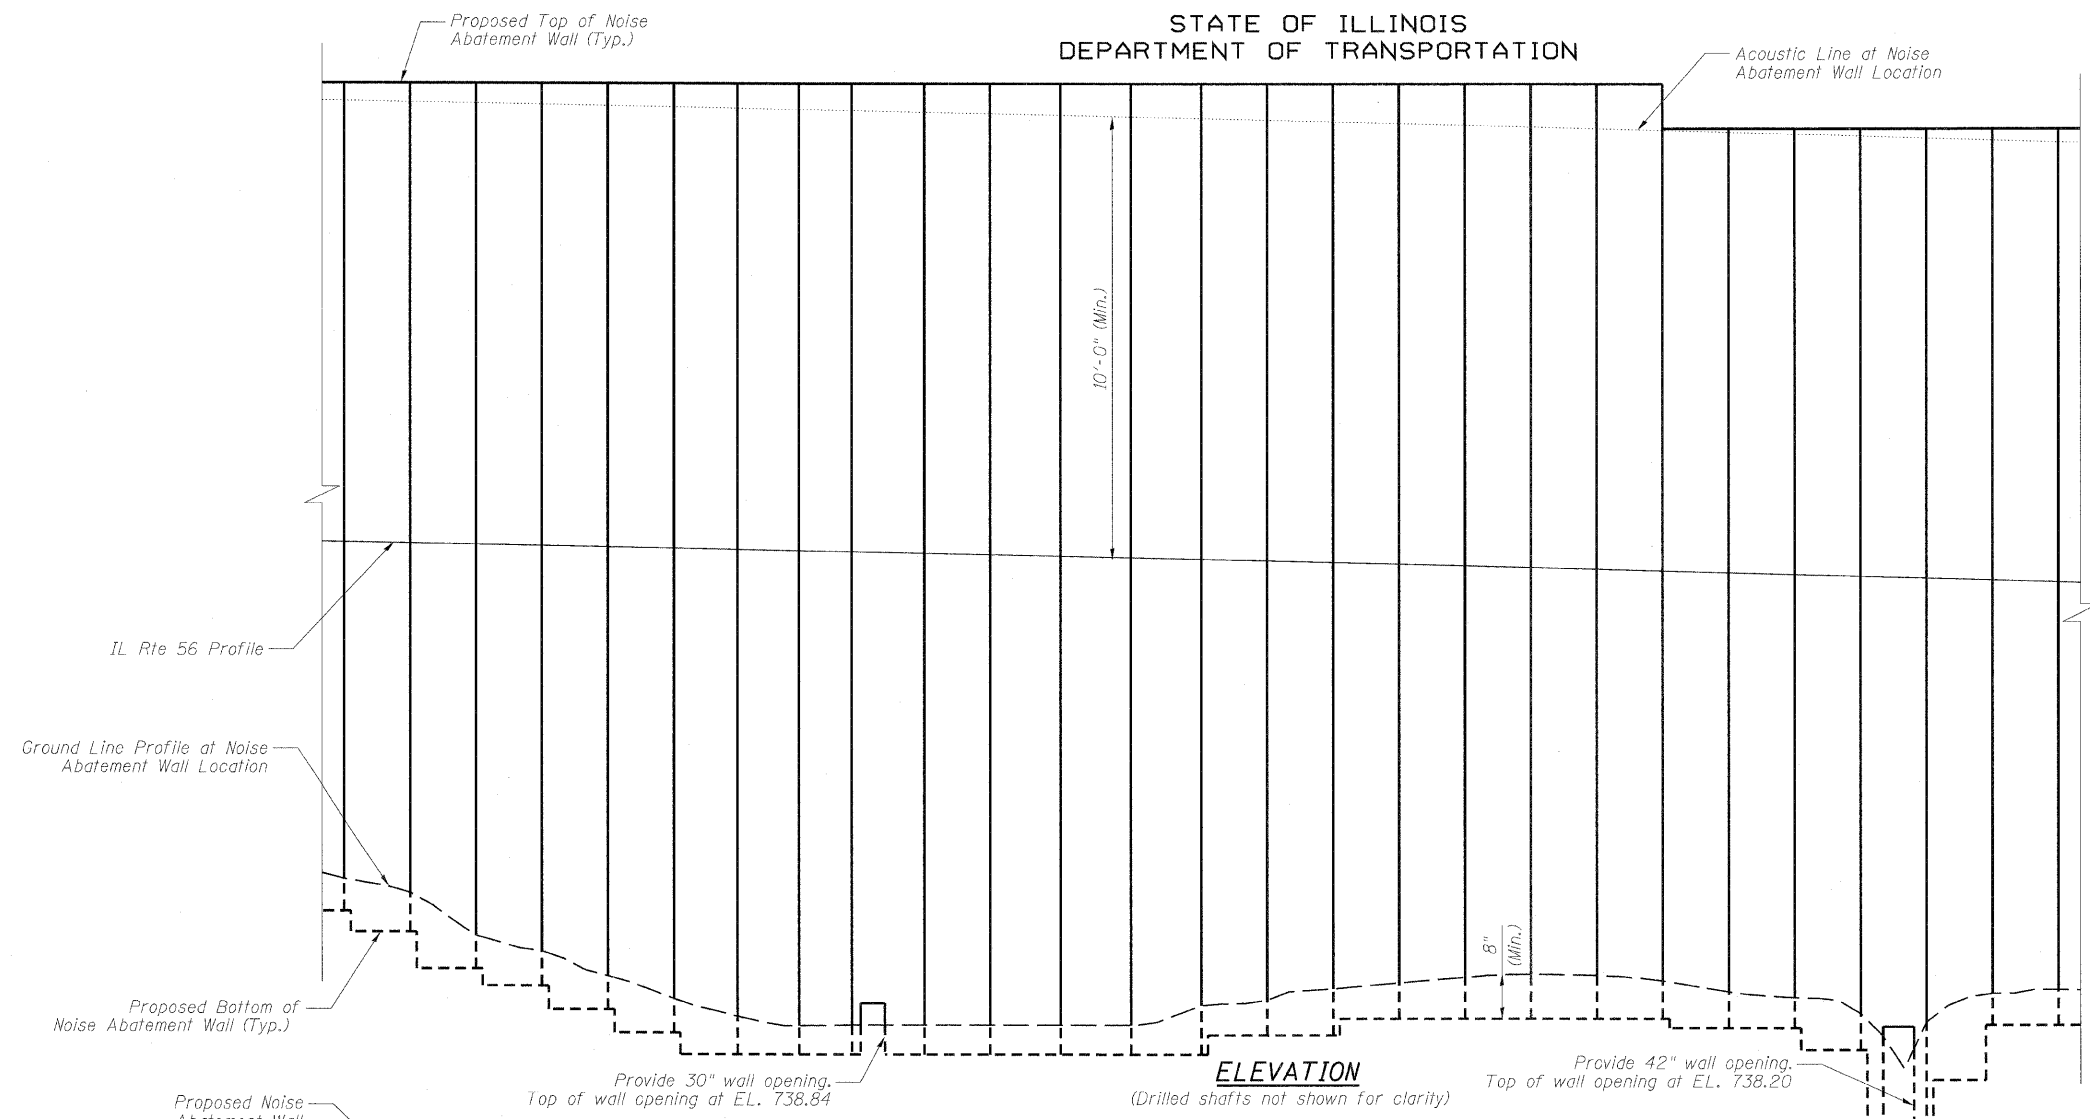

ELEVATION

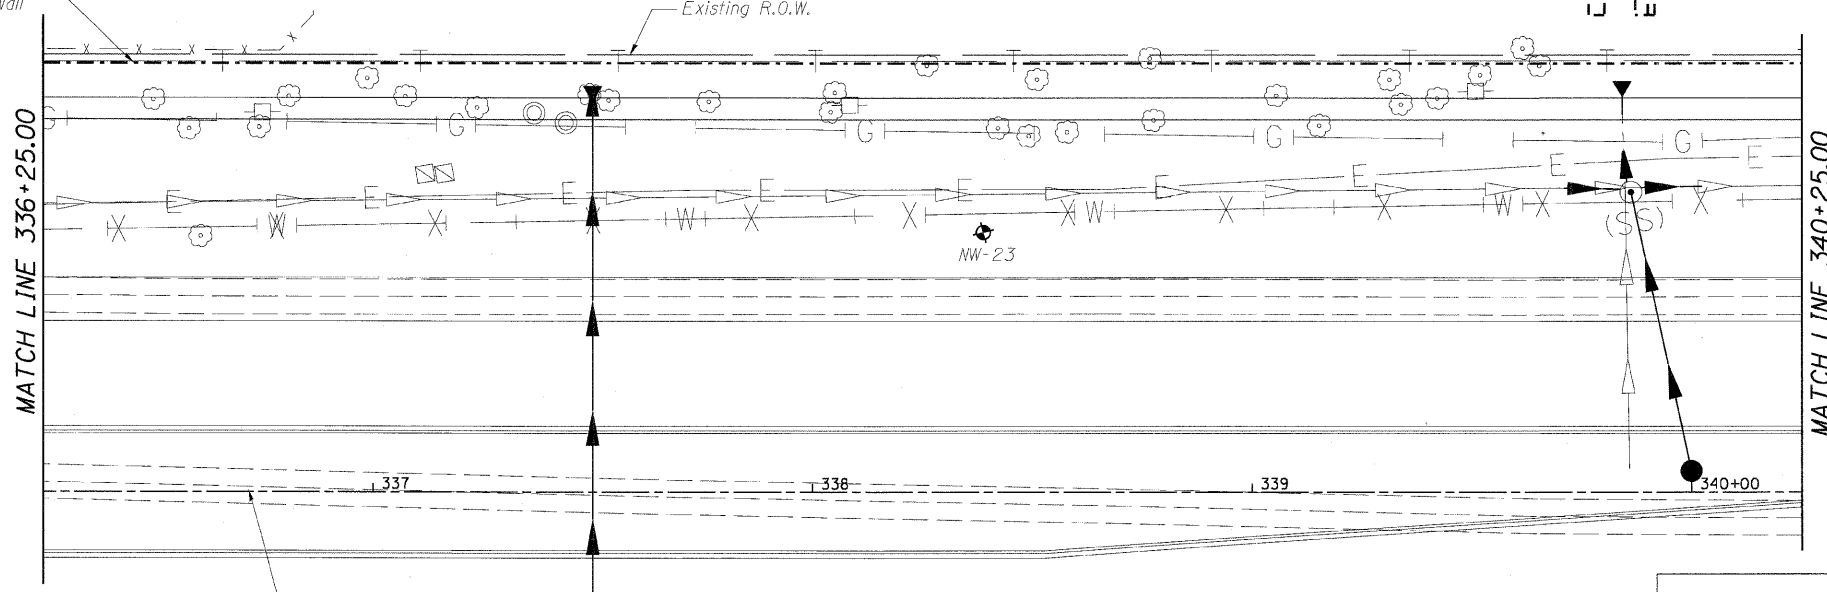

PLAN

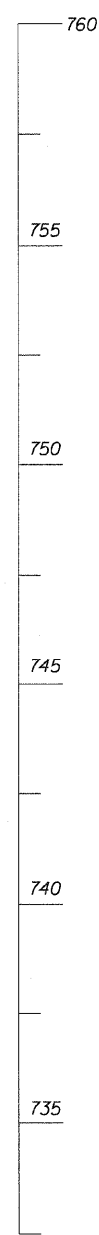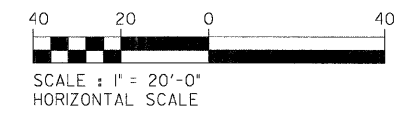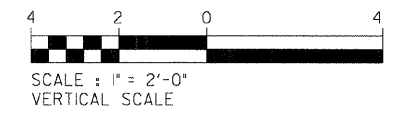

**GENERAL PLAN AND ELEVATION 11 OF 17
NOISE ABATEMENT WALL**

DESIGNED	-	RJT
CHECKED	-	MRB
DRAWN	-	MB
CHECKED	-	MRB

benesch
alfred benesch & company
Engineers • Surveyors • Planners
205 North Michigan Avenue, Suite 2400
Chicago, Illinois 60601
312-565-0450 Job No. 3733

SHEET NO. N11 N30 SHEETS	F.A.P. RTE. 365	SECTION (57 & 58)WRS-2	COUNTY DUPAGE	TOTAL SHEETS 681	SHEET NO. 410
	CONTRACT NO. 62419				ILLINOIS FED. AID PROJECT

11:57:42 AM x:\3700s\3733\eng\neering\documents\phase.11\noise_abatement_wel\1\frat\162419-new.gpe11.dgn 12/3/2010