


NOTE: HORIZONTAL UTILITY LOCATIONS ARE SHOWN ACCORDING TO SUBSURFACE UTILITY EXPLORATION PLANS. VERTICAL UTILITY LOCATIONS TO BE FIELD VERIFIED.

THE CROSS SECTIONS SHOW THE TOPSOIL FURNISH AND PLACE, 24". REFER TO LANDSCAPING PLANS FOR LOCATIONS AND DETAIL OF MEDIAN BERMS.

FINAL SURVEY	DATE
SURVEYED	BY
NOTE BOOK	
AREAS CHECKED	
INC.	

ORIGINAL SURVEY	DATE
SURVEYED	BY
NOTE BOOK	
AREAS CHECKED	
INC.	

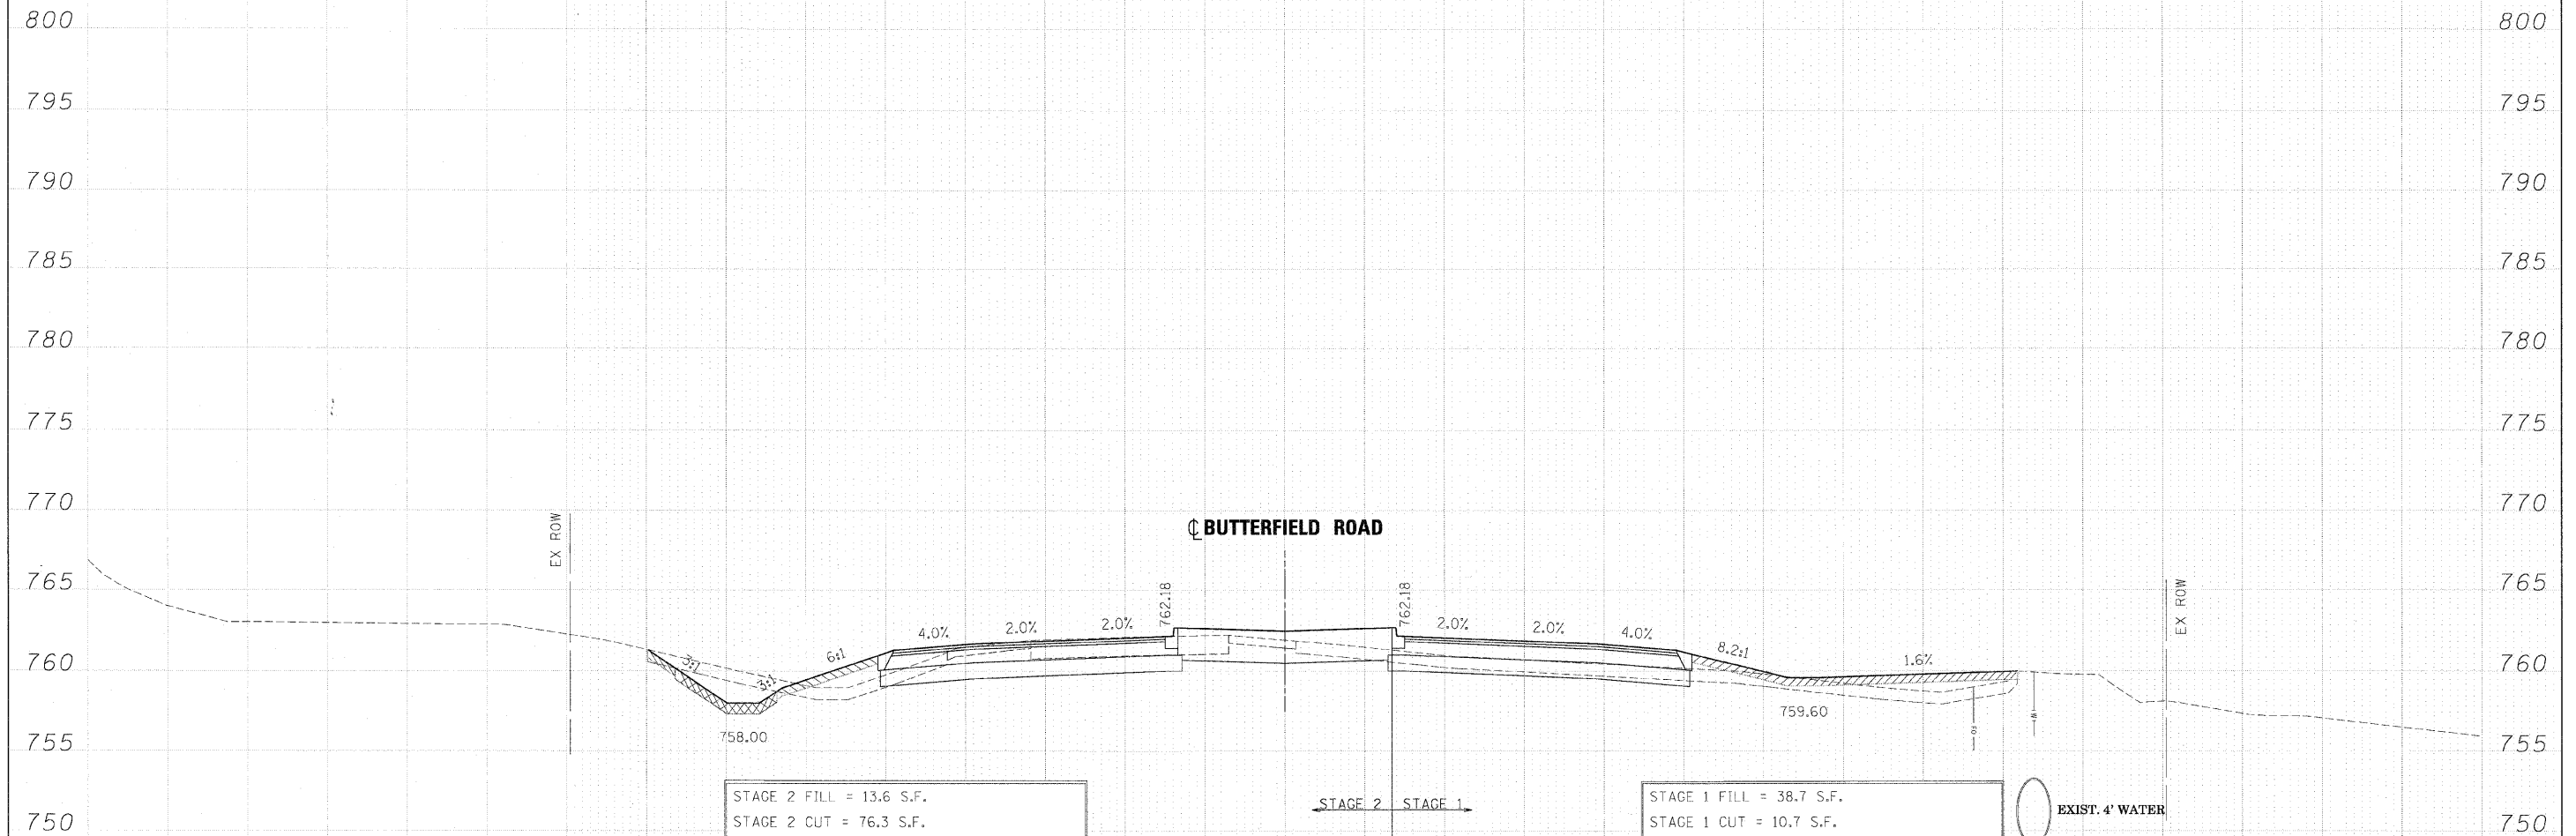

LEGEND

- TOPSOIL FURNISH AND PLACE, 6"
- TOPSOIL FURNISH AND PLACE, 8"

STAGE 2 FILL = 13.6 S.F.
 STAGE 2 CUT = 76.3 S.F.
 STAGE 2 TOPSOIL PLACEMENT 6" = 8 S.F.
 STAGE 2 TOPSOIL PLACEMENT 8" = 8.5 S.F.
 STAGE 2 TOPSOIL PLACEMENT 12" = 0.0 S.F.
 STAGE 2 TOPSOIL PLACEMENT 24" = 53.3 S.F.
 STAGE 2 TOPSOIL STRIPPING = 37.7 S.F.

STAGE 1 FILL = 38.7 S.F.
 STAGE 1 CUT = 10.7 S.F.
 STAGE 1 TOPSOIL PLACEMENT 6" = 20.4 S.F.
 STAGE 1 TOPSOIL PLACEMENT 8" = 0.0 S.F.
 STAGE 1 TOPSOIL STRIPPING = 61.7 S.F.

255 + 00.00

FILE NAME = ...\\D162419-KS-56.DGN	DESIGNED - JMM	REVISED -	benesch	STATE OF ILLINOIS DEPARTMENT OF TRANSPORTATION	CROSS SECTIONS - IL RTE 56				F.A. RTE. 365	SECTION (57 & 58)WRS-2	COUNTY DUPAGE	TOTAL SHEETS 681	SHEET NO. 443
USER NAME = tblank	DRAWN - BMH	REVISED -							CONTRACT NO. 62419				
CHECKED - RMT	DATE - 12/6/10	REVISED -							ILLINOIS FED. AID PROJECT				
PLOT DATE = 12/7/2010									SCALE: SHEET NO. 1 OF 189 SHEETS STA. 255+00.00 TO STA. 255+00.00				