


FINAL SURVEY	DATE
SURVEYED	BY
NOTE BOOK	
TEMPLATE	
AREAS	
CHECKED	

ORIGINAL SURVEY	DATE
SURVEYED	BY
NOTE BOOK	
TEMPLATE	
AREAS	
CHECKED	

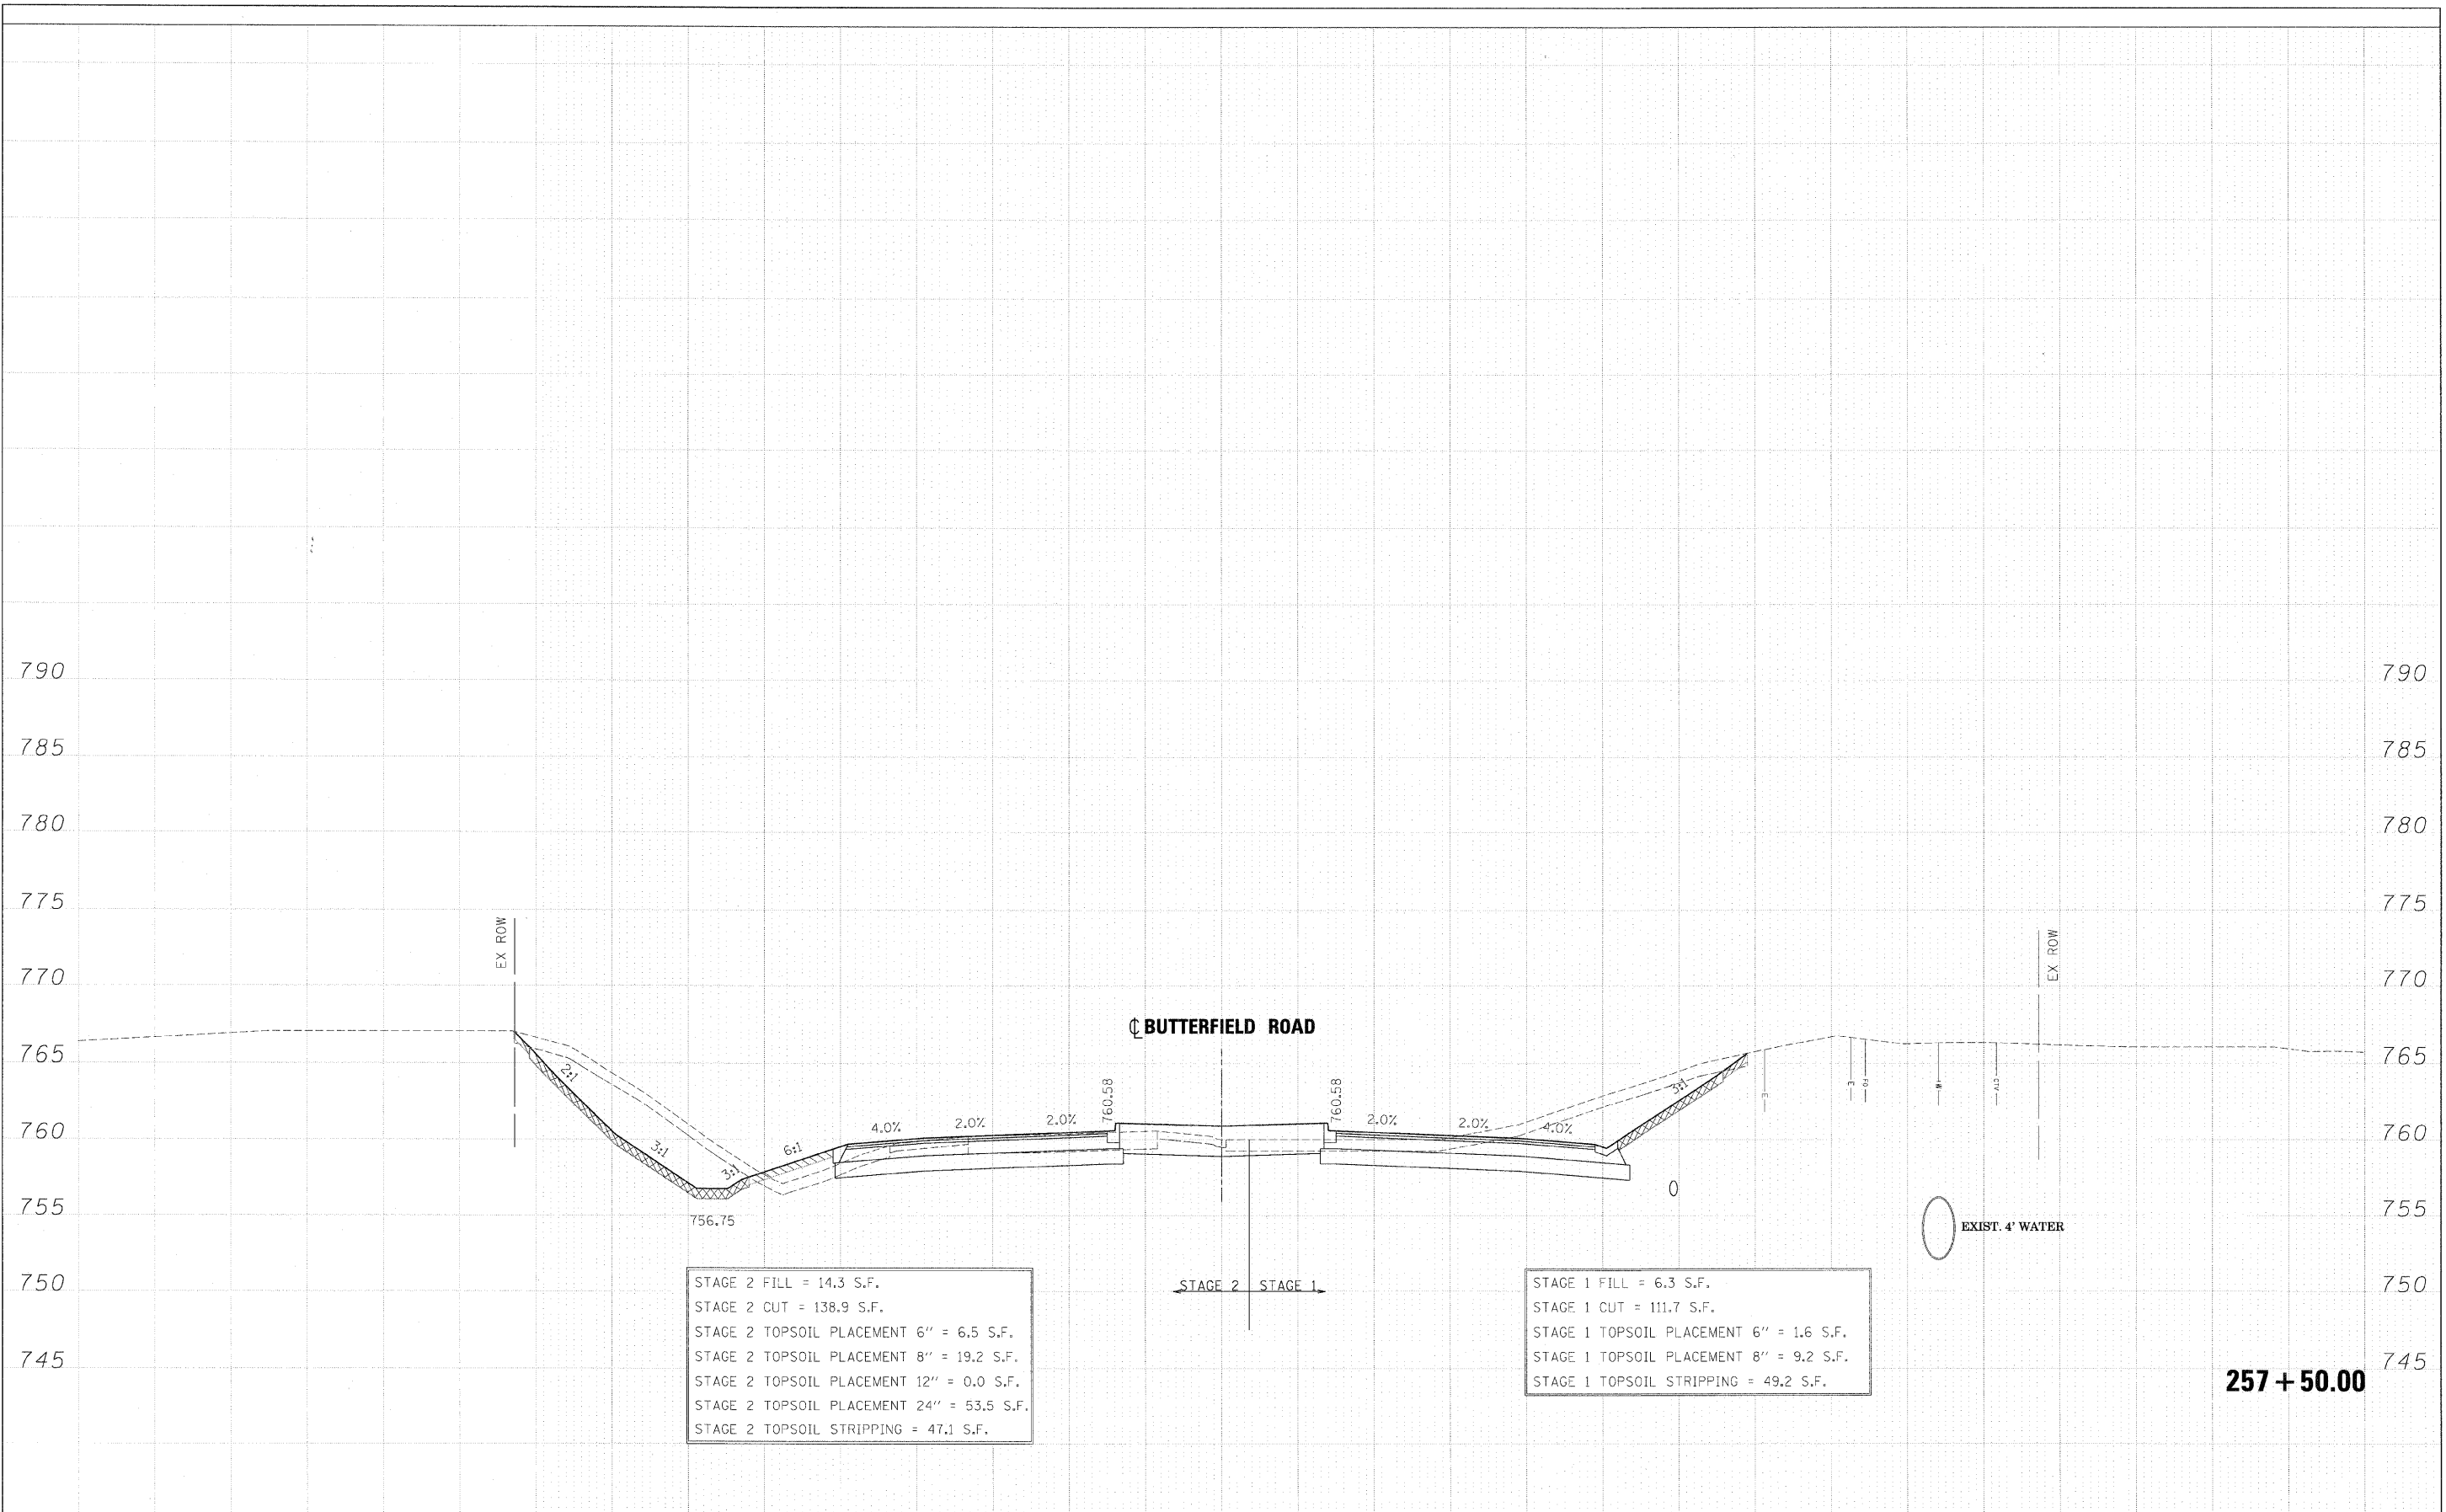

STAGE 2 FILL = 14.3 S.F.
 STAGE 2 CUT = 138.9 S.F.
 STAGE 2 TOPSOIL PLACEMENT 6" = 6.5 S.F.
 STAGE 2 TOPSOIL PLACEMENT 8" = 19.2 S.F.
 STAGE 2 TOPSOIL PLACEMENT 12" = 0.0 S.F.
 STAGE 2 TOPSOIL PLACEMENT 24" = 53.5 S.F.
 STAGE 2 TOPSOIL STRIPPING = 47.1 S.F.

STAGE 1 FILL = 6.3 S.F.
 STAGE 1 CUT = 111.7 S.F.
 STAGE 1 TOPSOIL PLACEMENT 6" = 1.6 S.F.
 STAGE 1 TOPSOIL PLACEMENT 8" = 9.2 S.F.
 STAGE 1 TOPSOIL STRIPPING = 49.2 S.F.

257 + 50.00

FILE NAME =	DESIGNED - JMM	REVISED -	benesch	STATE OF ILLINOIS DEPARTMENT OF TRANSPORTATION	CROSS SECTIONS - IL RTE 56			F.A. RTE.	SECTION	COUNTY	TOTAL SHEETS	SHEET NO.
...\\D62419-XS_56.DGN	DRAWN - BMH	REVISED -			365	(57 & 58)WRS-2	DUPAGE	681	448			
USER NAME = tblank	CHECKED - RMT	REVISED -			SCALE:			CONTRACT NO. 62419				
PLOT DATE = 12/7/2010	DATE - 12/6/10	REVISED -			SHEET NO. 6 OF 189 SHEETS			STA. 257+50.00 TO STA. 257+50.00				
								ILLINOIS FED. AID PROJECT				