


FINAL SURVEY NOTE BOOK NO.	SURVEYED BY	DATE

ORIGINAL SURVEY NOTE BOOK NO.	SURVEYED BY	DATE

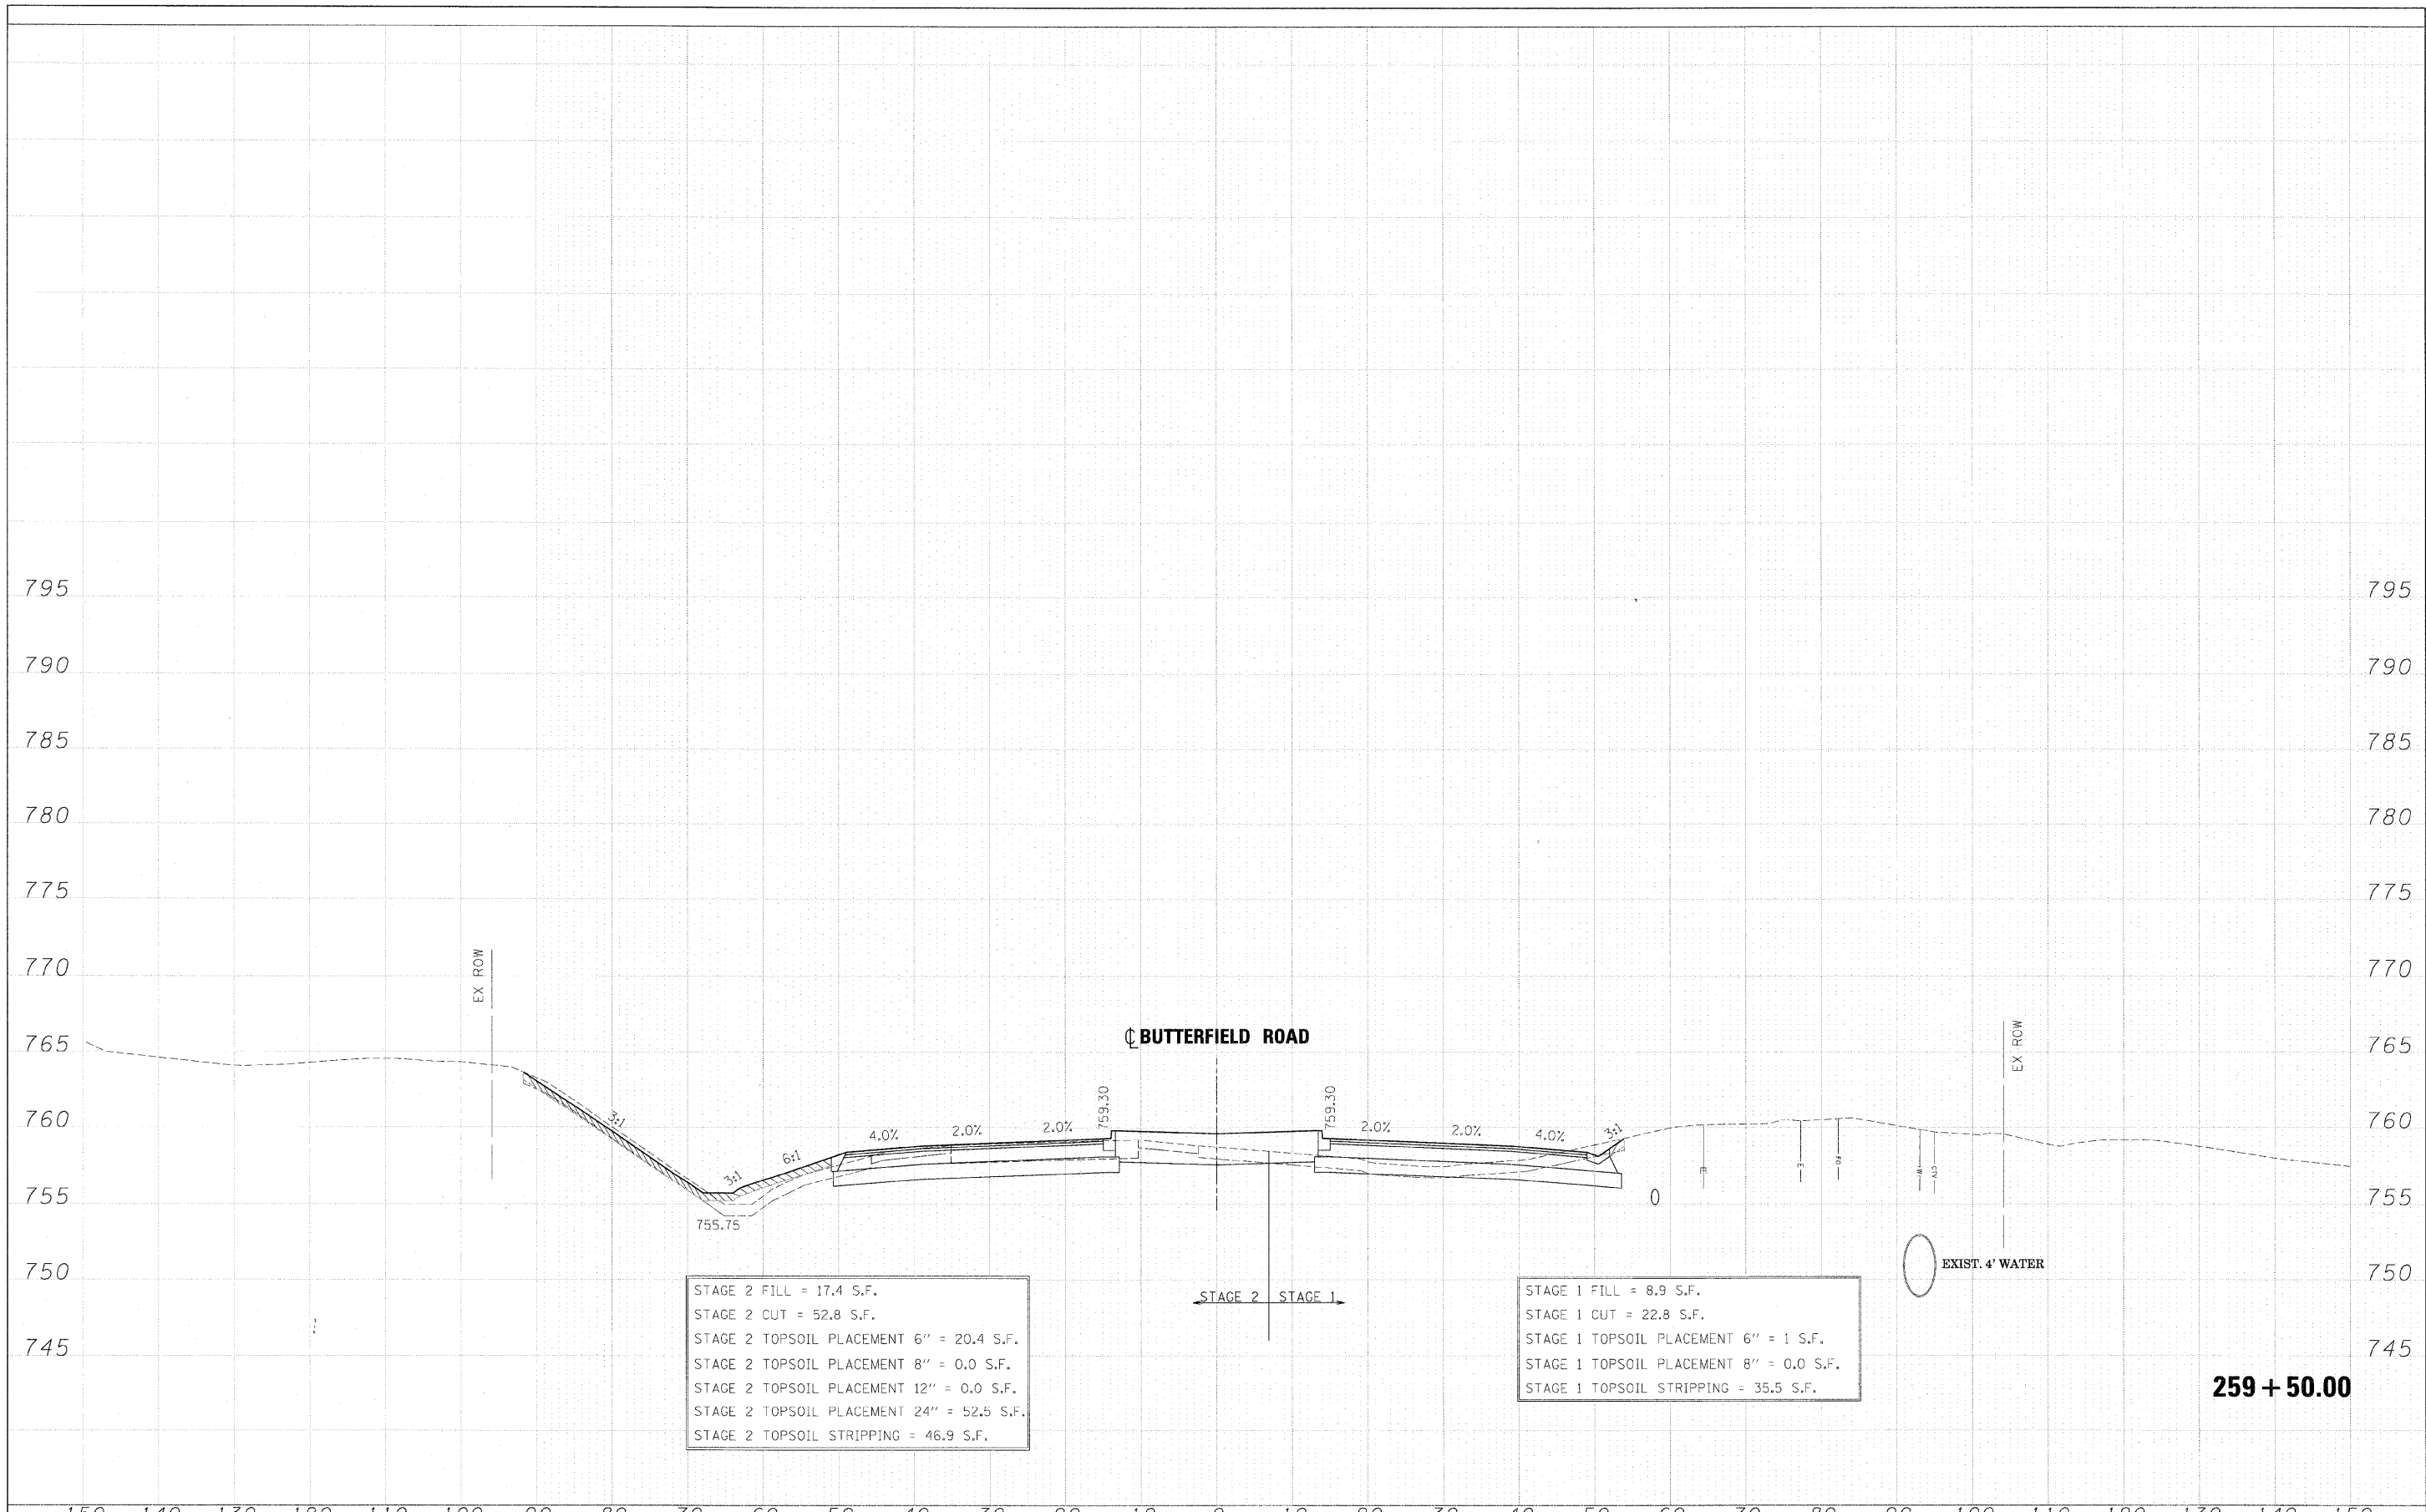

FILE NAME = ...\\162419-XS_56.DGN	DESIGNED - JMM	REVISED -	benesch STATE OF ILLINOIS DEPARTMENT OF TRANSPORTATION	CROSS SECTIONS - IL RTE 56 SCALE: SHEET NO. 10 OF 189 SHEETS STA. 259+50.00 TO STA. 259+50.00	F.A. RTE. 365	SECTION (57 & 58)WRS-2	COUNTY DUPAGE	TOTAL SHEETS 681	SHEET NO. 452		
USER NAME = tblank	DRAWN - BMH	REVISED -			CONTRACT NO. 62419	ILLINOIS FED. AID PROJECT					
PLOT DATE = 12/7/2010	CHECKED - RMT	REVISED -									
	DATE - 12/6/10	REVISED -									