


FINAL SURVEY NOTE BOOK NO.	SURVEYED TEMPLATE AREAS CHECKED	BY	DATE

ORIGINAL SURVEY NOTE BOOK NO.	SURVEYED TEMPLATE AREAS CHECKED	BY	DATE

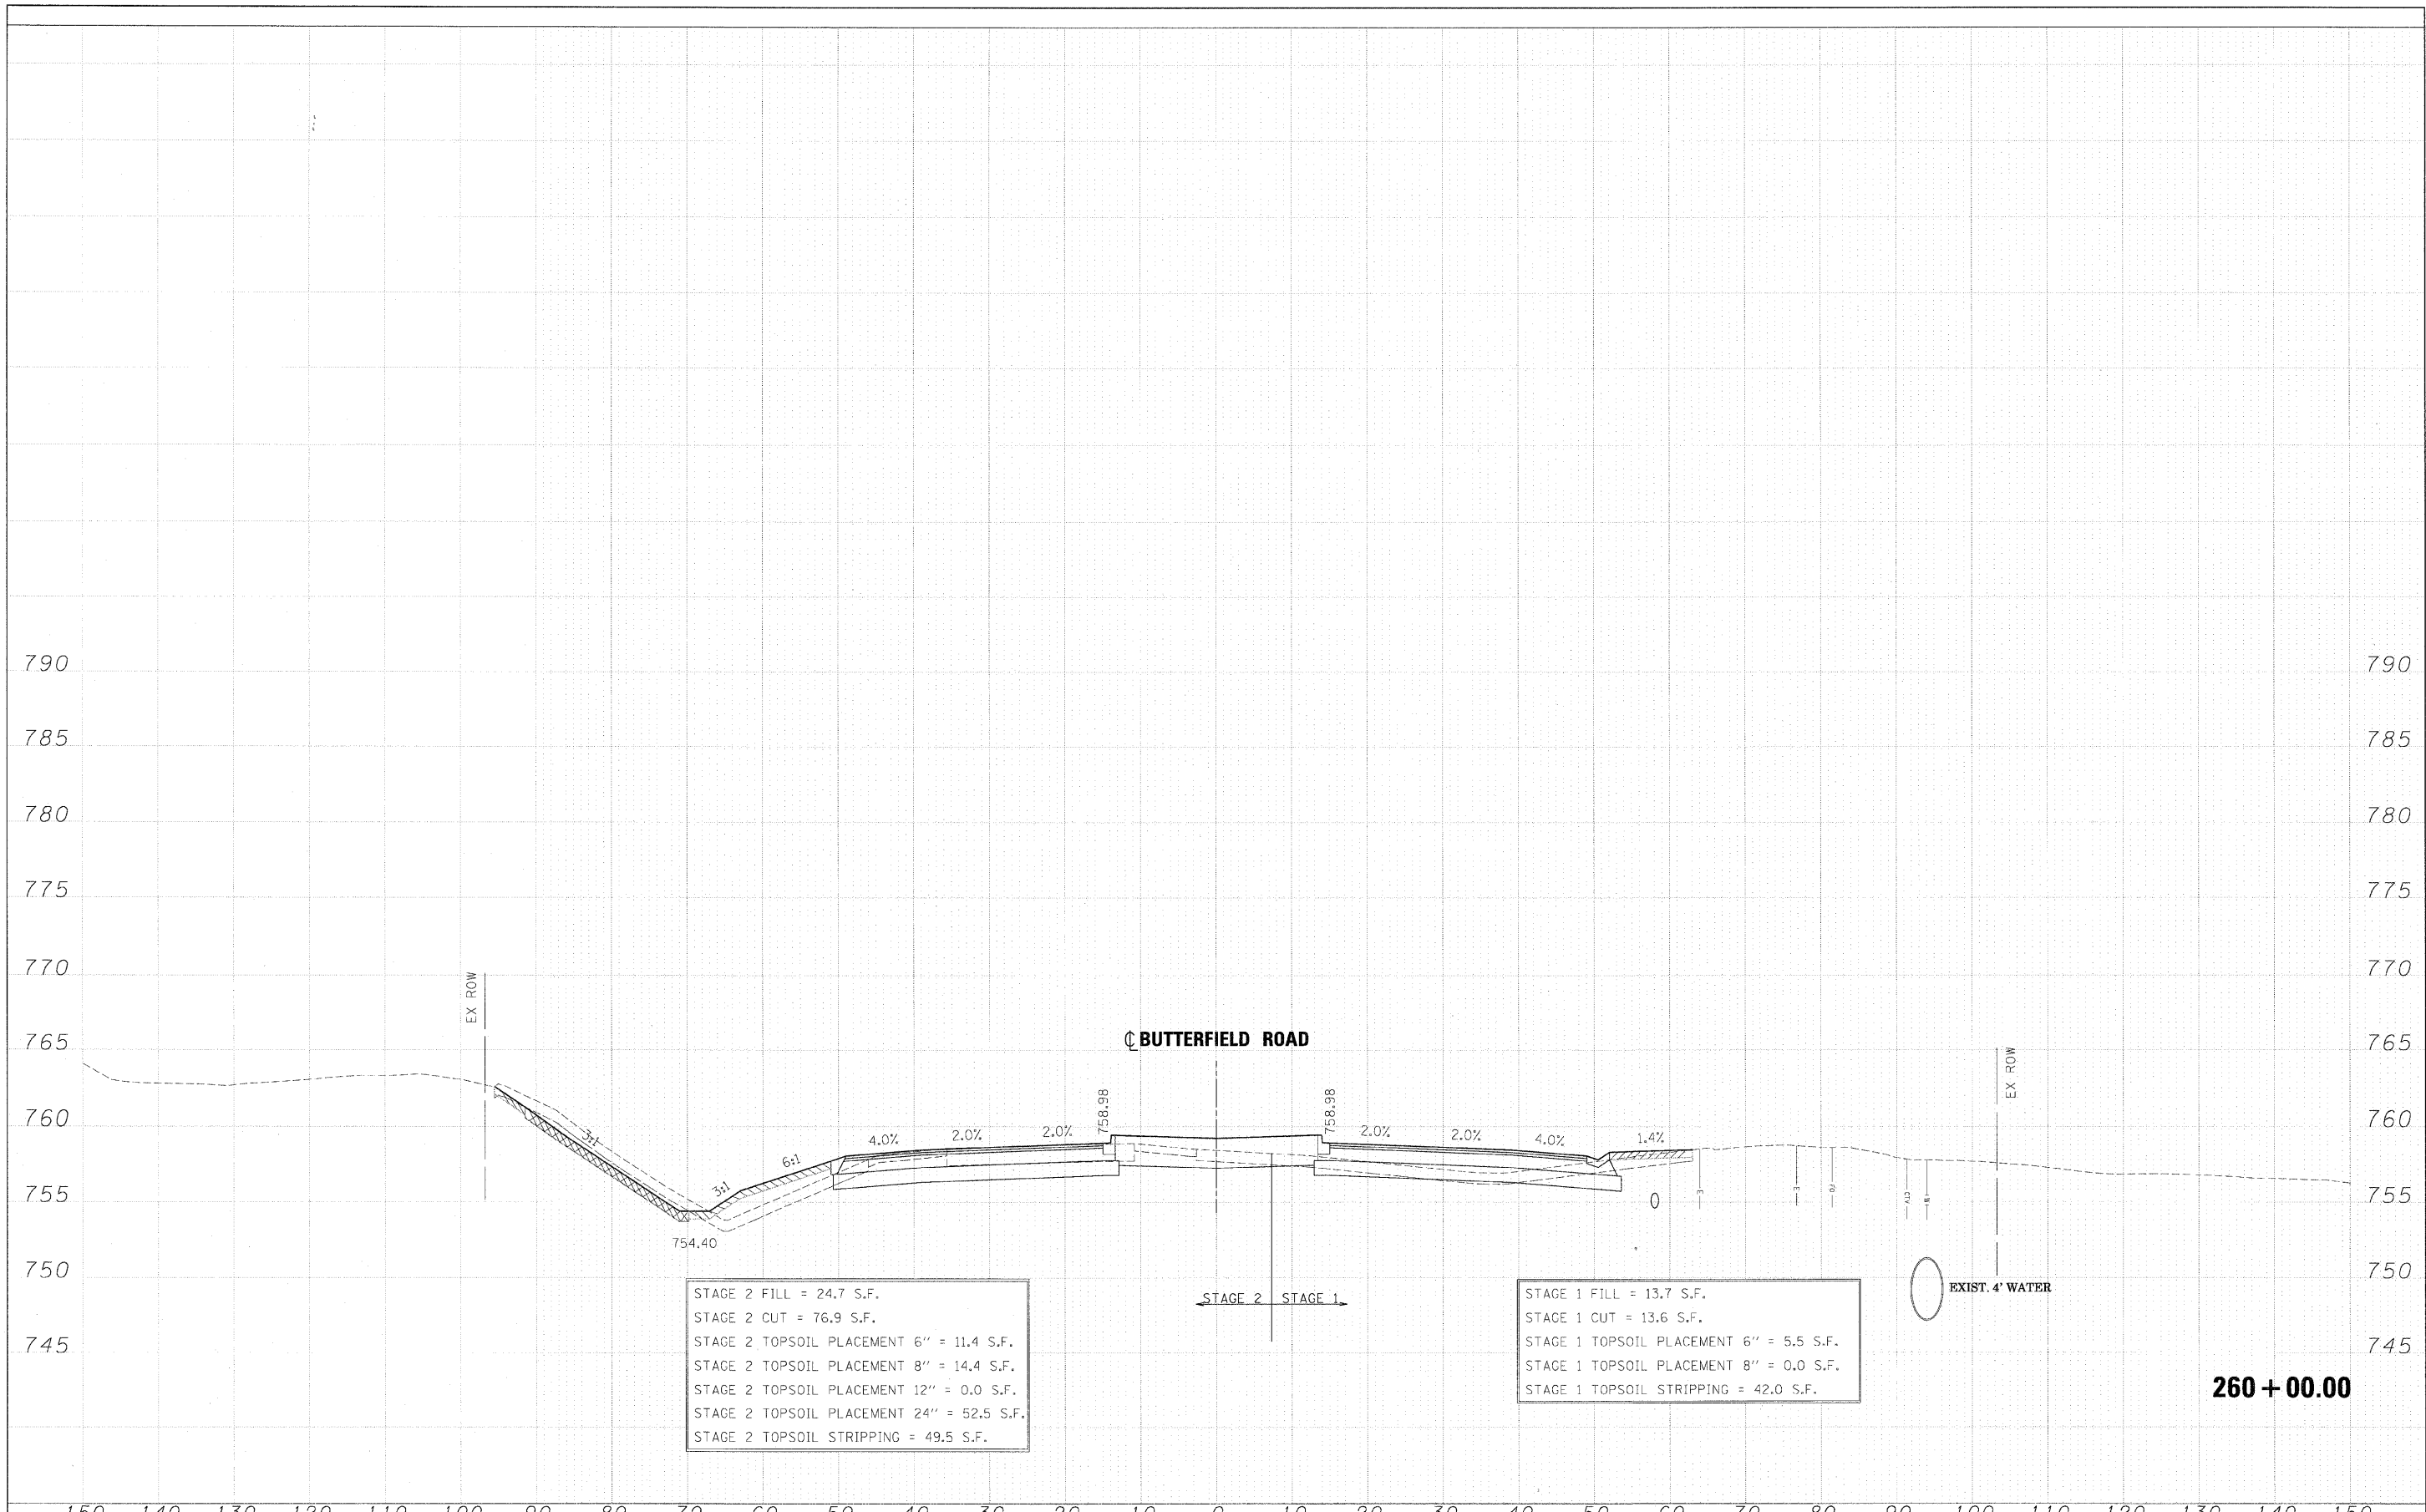

STAGE 2 FILL = 24.7 S.F.  
 STAGE 2 CUT = 76.9 S.F.  
 STAGE 2 TOPSOIL PLACEMENT 6" = 11.4 S.F.  
 STAGE 2 TOPSOIL PLACEMENT 8" = 14.4 S.F.  
 STAGE 2 TOPSOIL PLACEMENT 12" = 0.0 S.F.  
 STAGE 2 TOPSOIL PLACEMENT 24" = 52.5 S.F.  
 STAGE 2 TOPSOIL STRIPPING = 49.5 S.F.

STAGE 1 FILL = 13.7 S.F.  
 STAGE 1 CUT = 13.6 S.F.  
 STAGE 1 TOPSOIL PLACEMENT 6" = 5.5 S.F.  
 STAGE 1 TOPSOIL PLACEMENT 8" = 0.0 S.F.  
 STAGE 1 TOPSOIL STRIPPING = 42.0 S.F.

**260 + 00.00**

FILE NAME = ...\\0162419-XS_56.DGN	DESIGNED - JMM	REVISED -		<b>STATE OF ILLINOIS</b> <b>DEPARTMENT OF TRANSPORTATION</b>	<b>CROSS SECTIONS - IL RTE 56</b>	F.A. RTE: 365	SECTION: (57 & 58)WRS-2	COUNTY: DUPAGE	TOTAL SHEETS: 681	SHEET NO.: 453			
USER NAME = tblank	DRAWN - BMH	REVISED -				SCALE:	SHEET NO. 11 OF 189 SHEETS	STA. 260+00.00 TO STA. 260+00.00	ILLINOIS FED. AID PROJECT				
PLOT DATE = 12/7/2010	CHECKED - RMT	REVISED -											
	DATE - 12/6/10	REVISED -											