


DATE	
BY	
SURVEYED	
NOTE BOOK	
NO.	
TEMP.	
AREAS	
CHECKED	

DATE	
BY	
ORIGINAL SURVEY	
NOTE BOOK	
NO.	
TEMP.	
AREAS	
CHECKED	

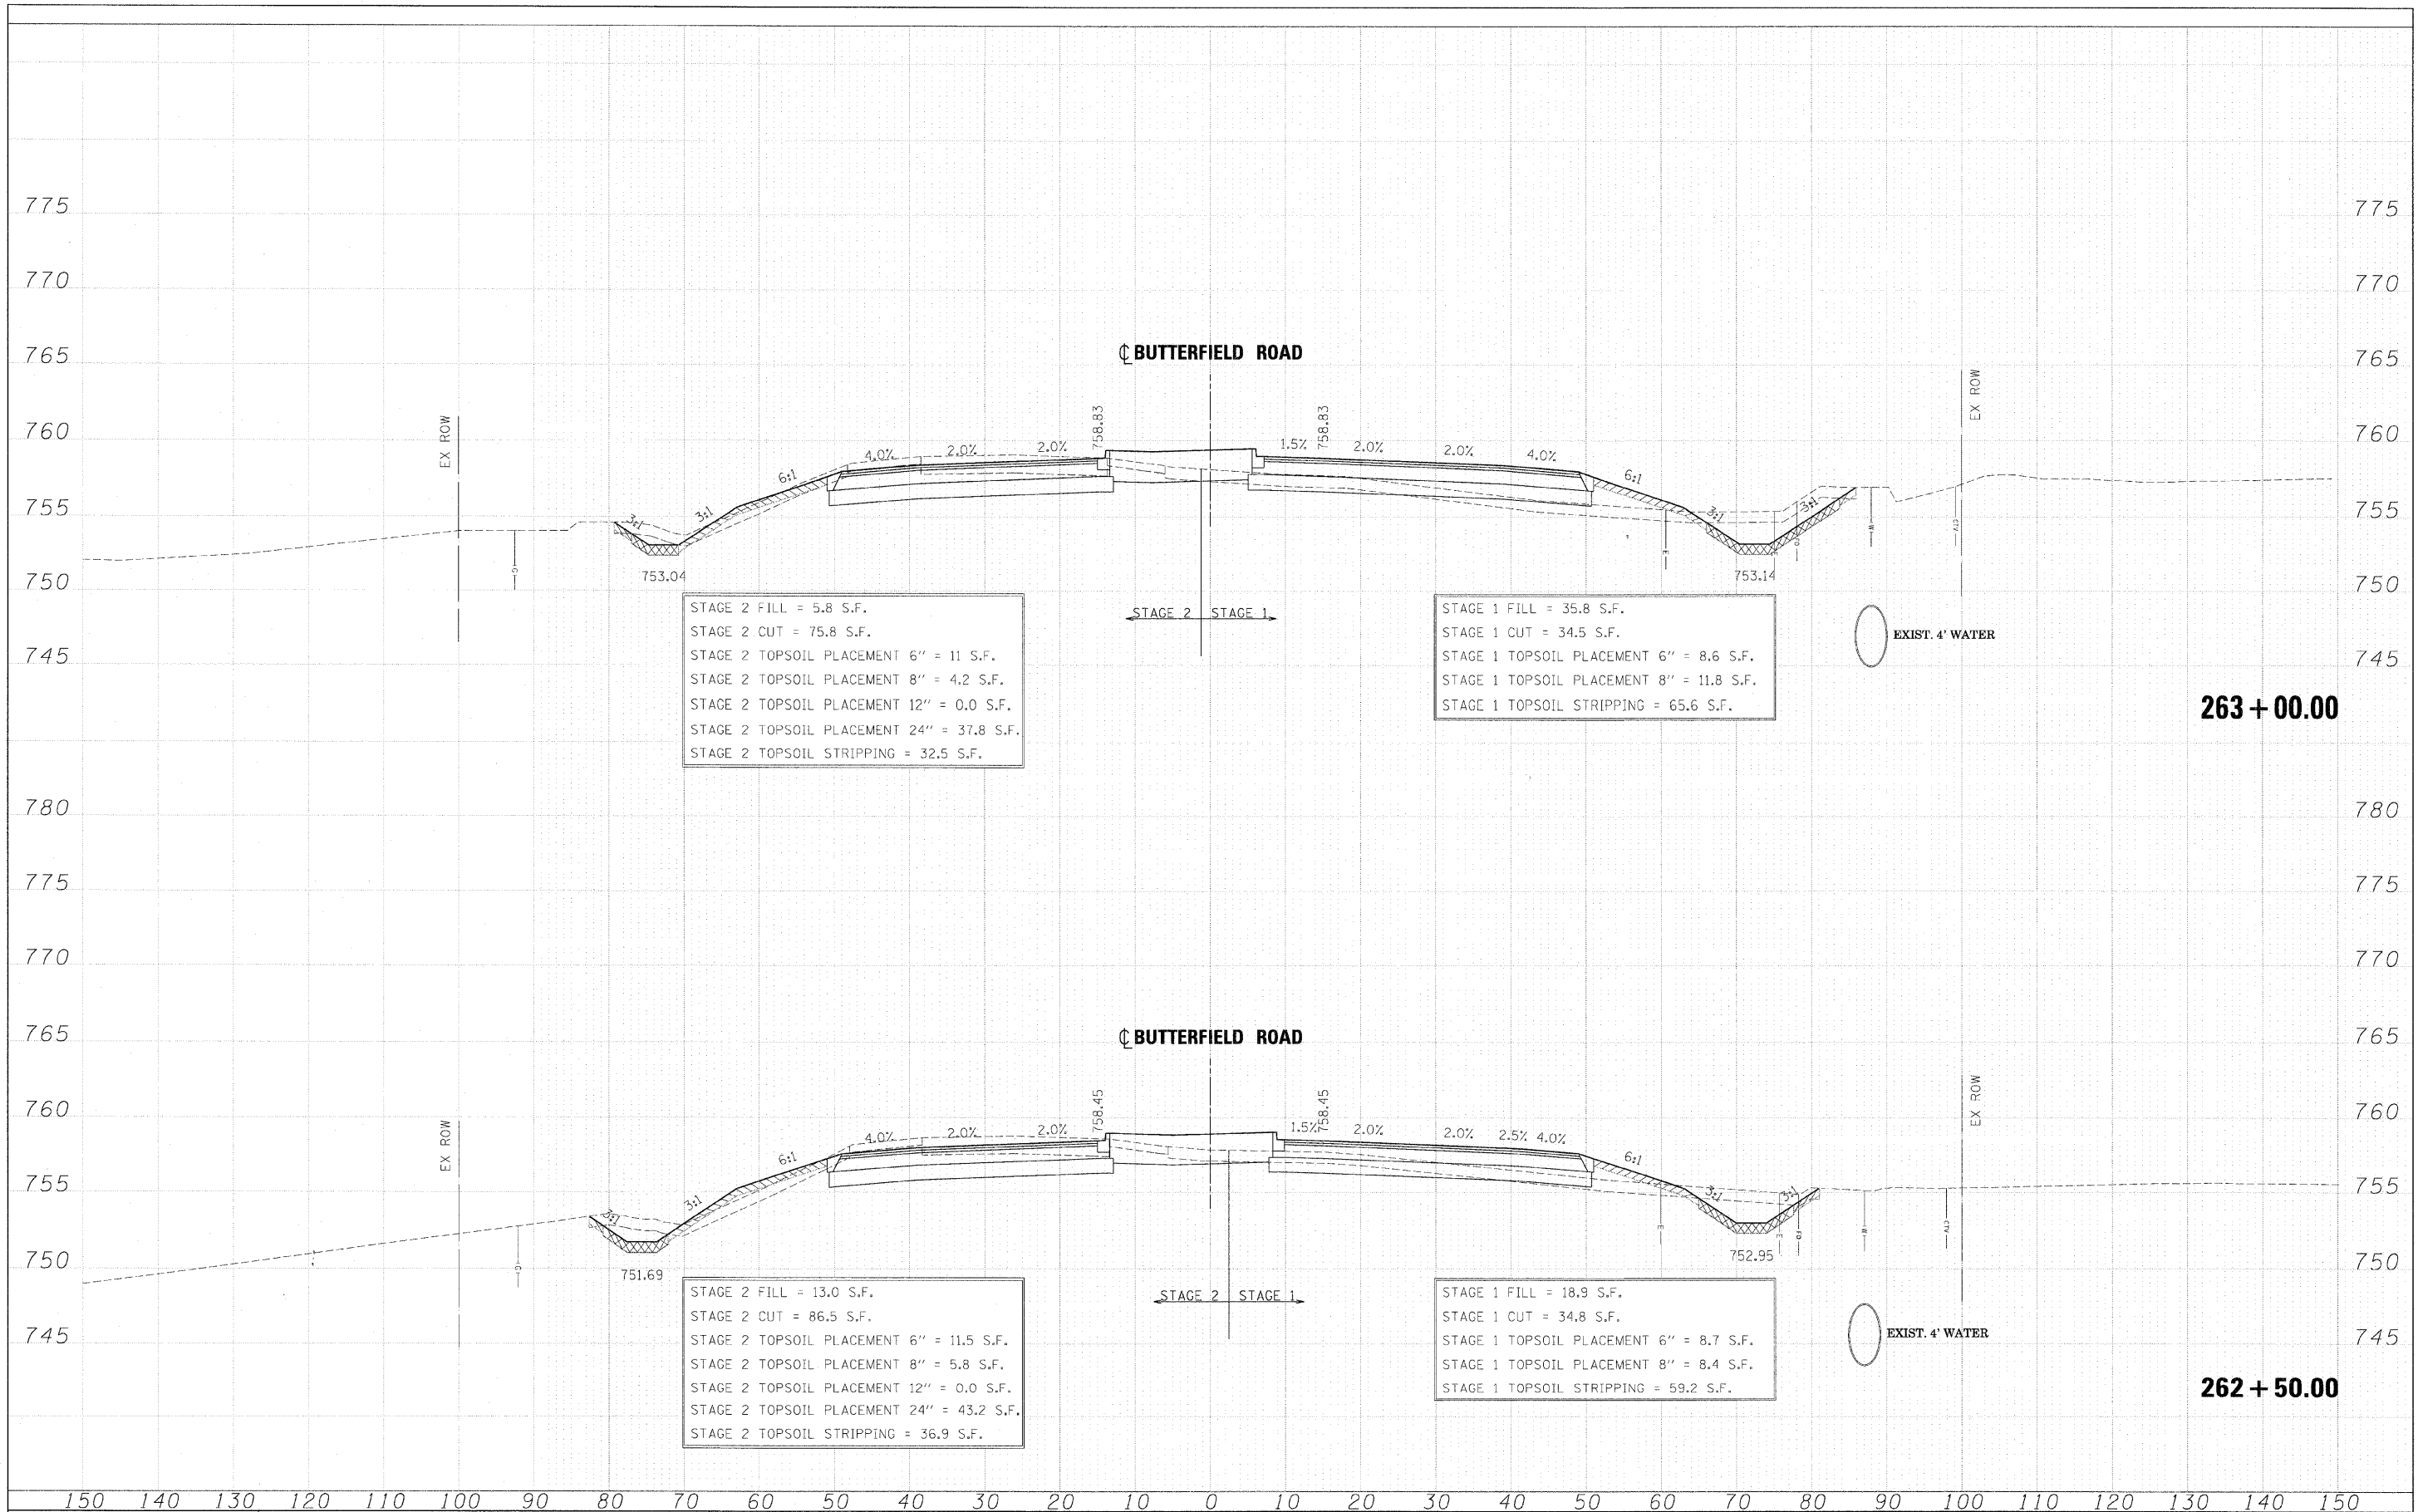

263 + 00.00

262 + 50.00

FILE NAME =	DESIGNED - JMM	REVISED -		STATE OF ILLINOIS		CROSS SECTIONS - IL RTE 56		F.A. RTE.	SECTION	COUNTY	TOTAL SHEETS	SHEET NO.	
...\\162419-XS 56.DGN	DRAWN - BMH	REVISED -		DEPARTMENT OF TRANSPORTATION		SCALE:	SHEET NO. 15 OF 189 SHEETS	STA. 262+50.00 TO STA. 263+00.00	365	(57 & 58)WRS-2	DUPAGE	681	457
USER NAME = tblank	CHECKED - RMT	REVISED -										CONTRACT NO. 62419	
PLOT DATE = 12/7/2010	DATE - 12/6/10	REVISED -										ILLINOIS FED. AID PROJECT	