


DATE	
BY	
SURVEYED	
NOTE BOOK	
NO. TEMPLATE	
AREAS CHECKED	

DATE	
BY	
SURVEYED	
NOTE BOOK	
NO. TEMPLATE	
AREAS CHECKED	

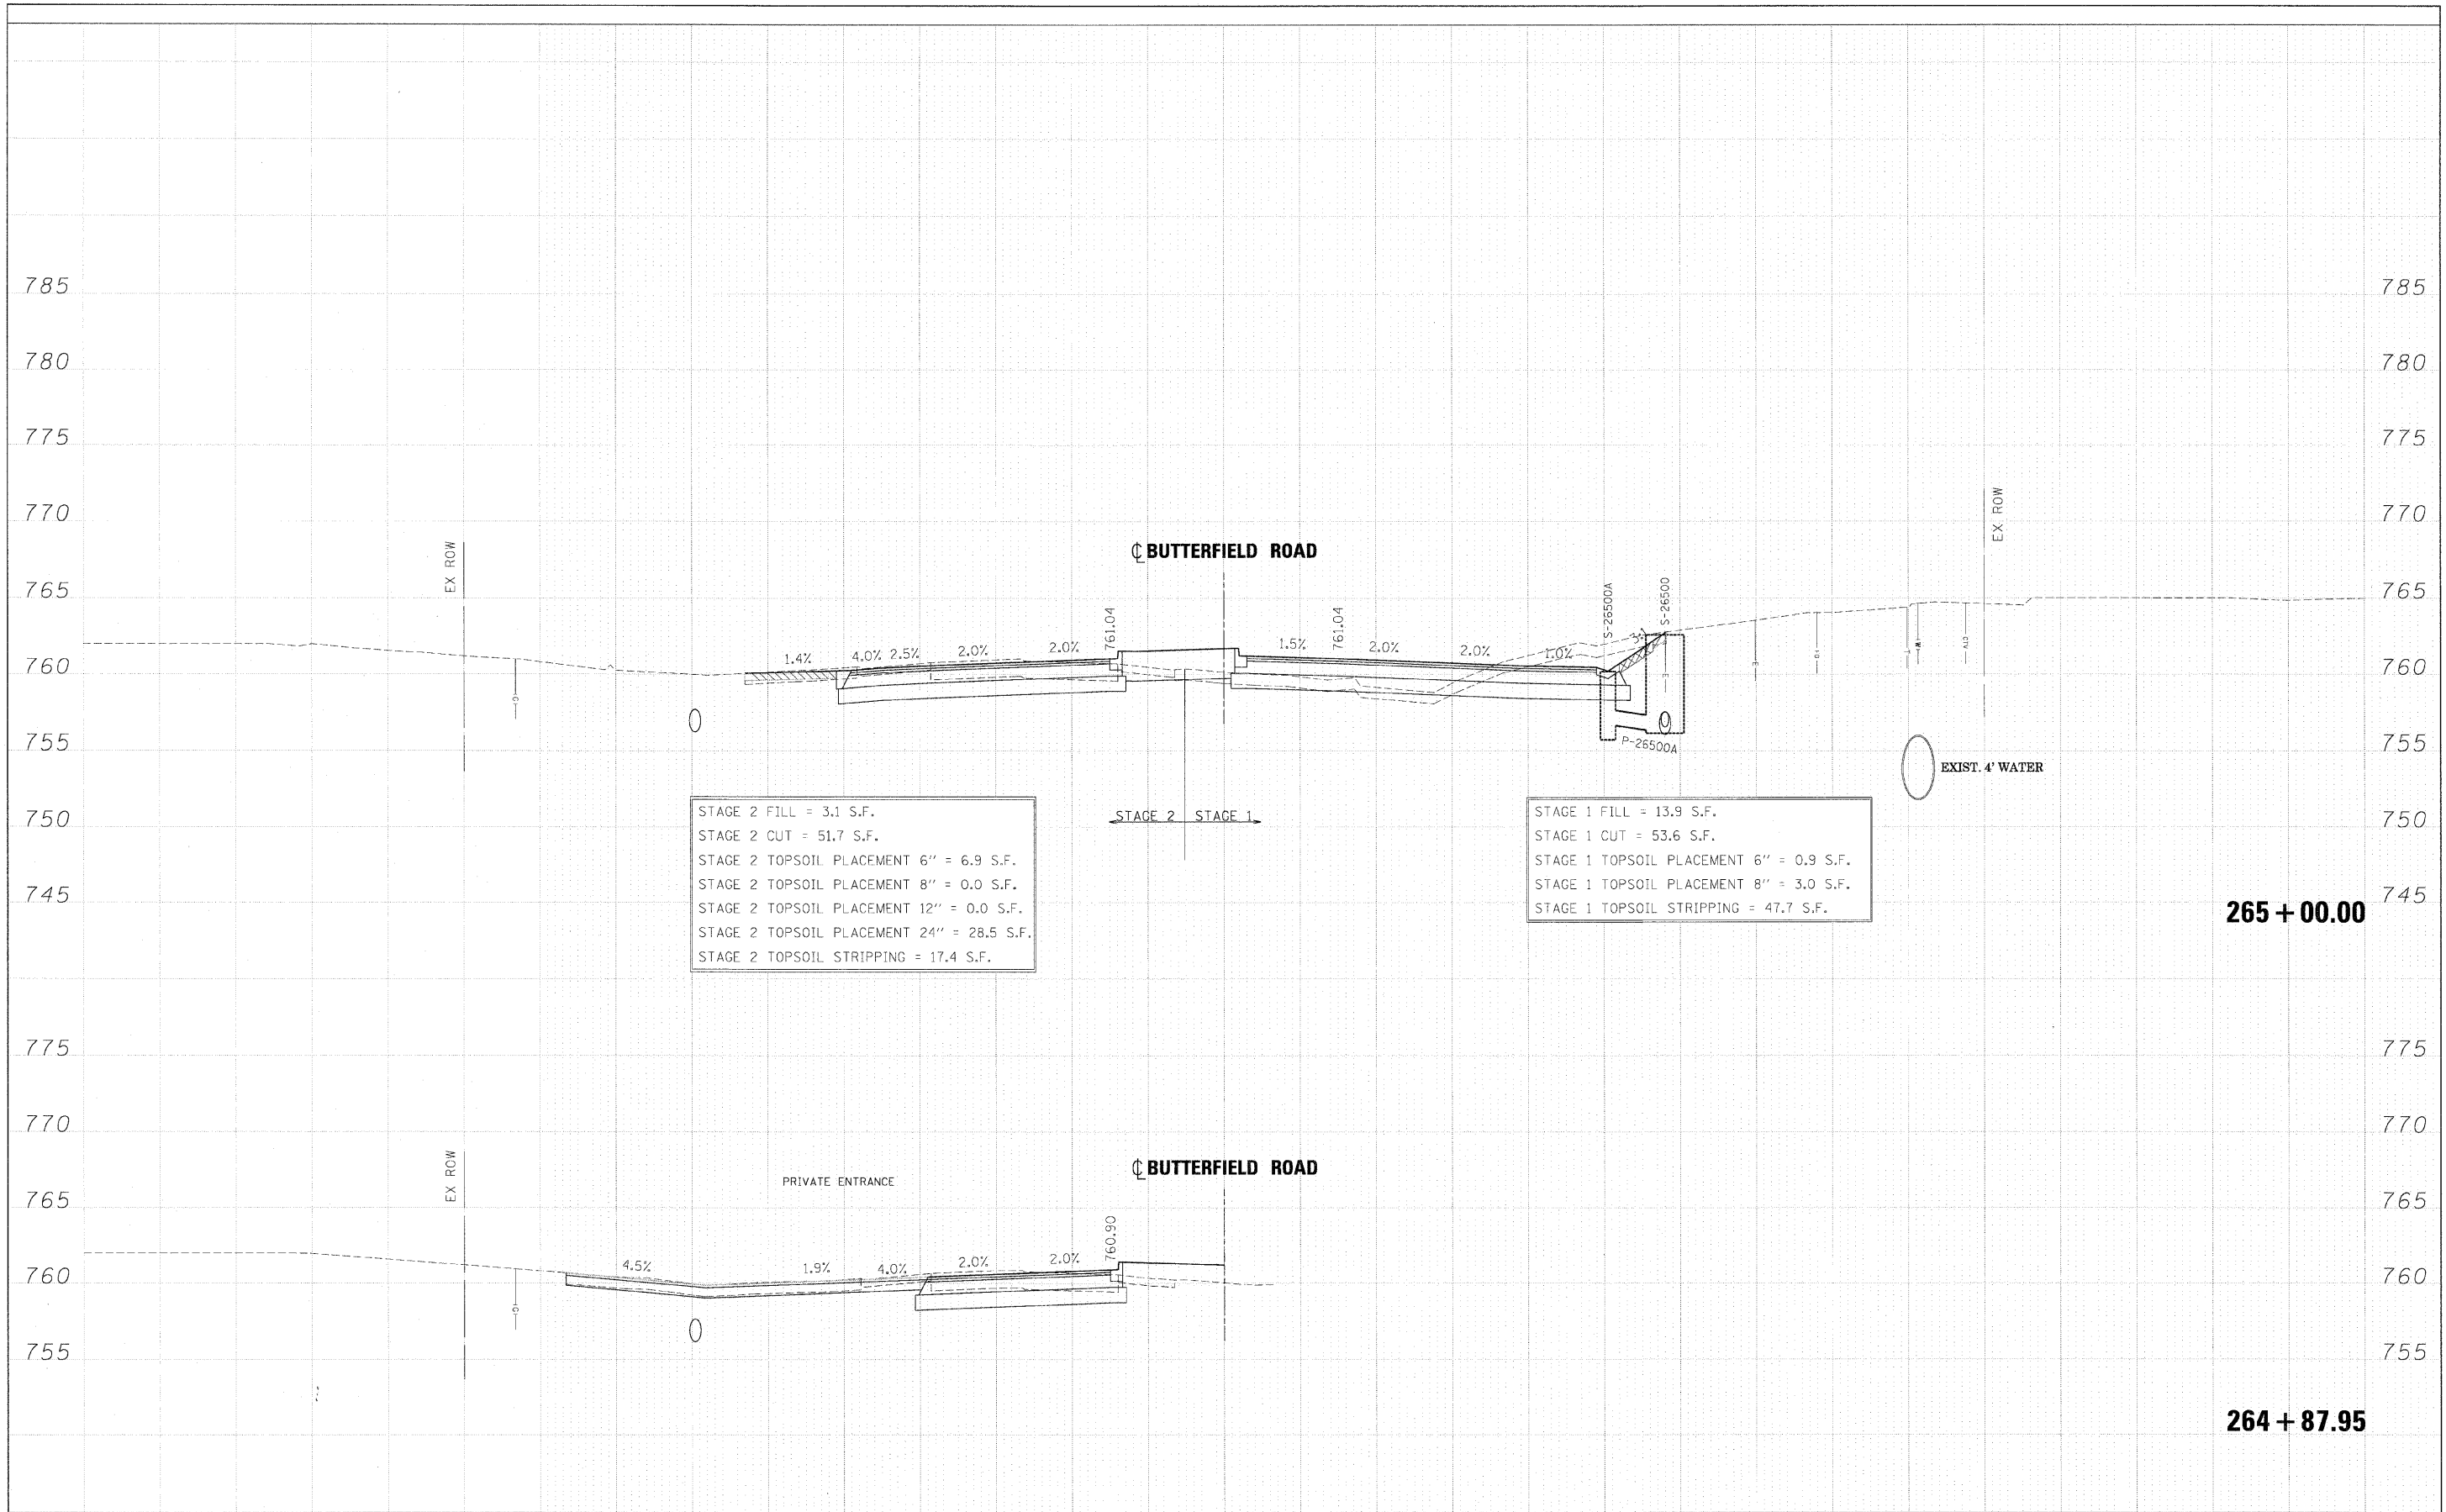

STAGE 2 FILL = 3.1 S.F.
 STAGE 2 CUT = 51.7 S.F.
 STAGE 2 TOPSOIL PLACEMENT 6" = 6.9 S.F.
 STAGE 2 TOPSOIL PLACEMENT 8" = 0.0 S.F.
 STAGE 2 TOPSOIL PLACEMENT 12" = 0.0 S.F.
 STAGE 2 TOPSOIL PLACEMENT 24" = 28.5 S.F.
 STAGE 2 TOPSOIL STRIPPING = 17.4 S.F.

STAGE 1 FILL = 13.9 S.F.
 STAGE 1 CUT = 53.6 S.F.
 STAGE 1 TOPSOIL PLACEMENT 6" = 0.9 S.F.
 STAGE 1 TOPSOIL PLACEMENT 8" = 3.0 S.F.
 STAGE 1 TOPSOIL STRIPPING = 47.7 S.F.

FILE NAME =	DESIGNED - JMM	REVISED -		STATE OF ILLINOIS DEPARTMENT OF TRANSPORTATION	CROSS SECTIONS - IL RTE 56	F.A. RTE.	SECTION	COUNTY	TOTAL SHEETS	SHEET NO.
...\\162419-XS_56.DGN	DRAWN - BMH	REVISED -				365	(57 & 58)WRS-2	DUPAGE	681	460
USER NAME = tblank	CHECKED - RMT	REVISED -				CONTRACT NO. 62419				
PLDT DATE = 12/7/2010	DATE - 12/6/10	REVISED -				ILLINOIS FED. AID PROJECT				