


FINAL	SURVEYED	DATE
SURVEY	BY	
NOTE BOOK	NO.	
TEMPLATE	AREAS CHECKED	

ORIGINAL	DATE
SURVEY	BY
NOTE BOOK	NO.
TEMPLATE	AREAS CHECKED

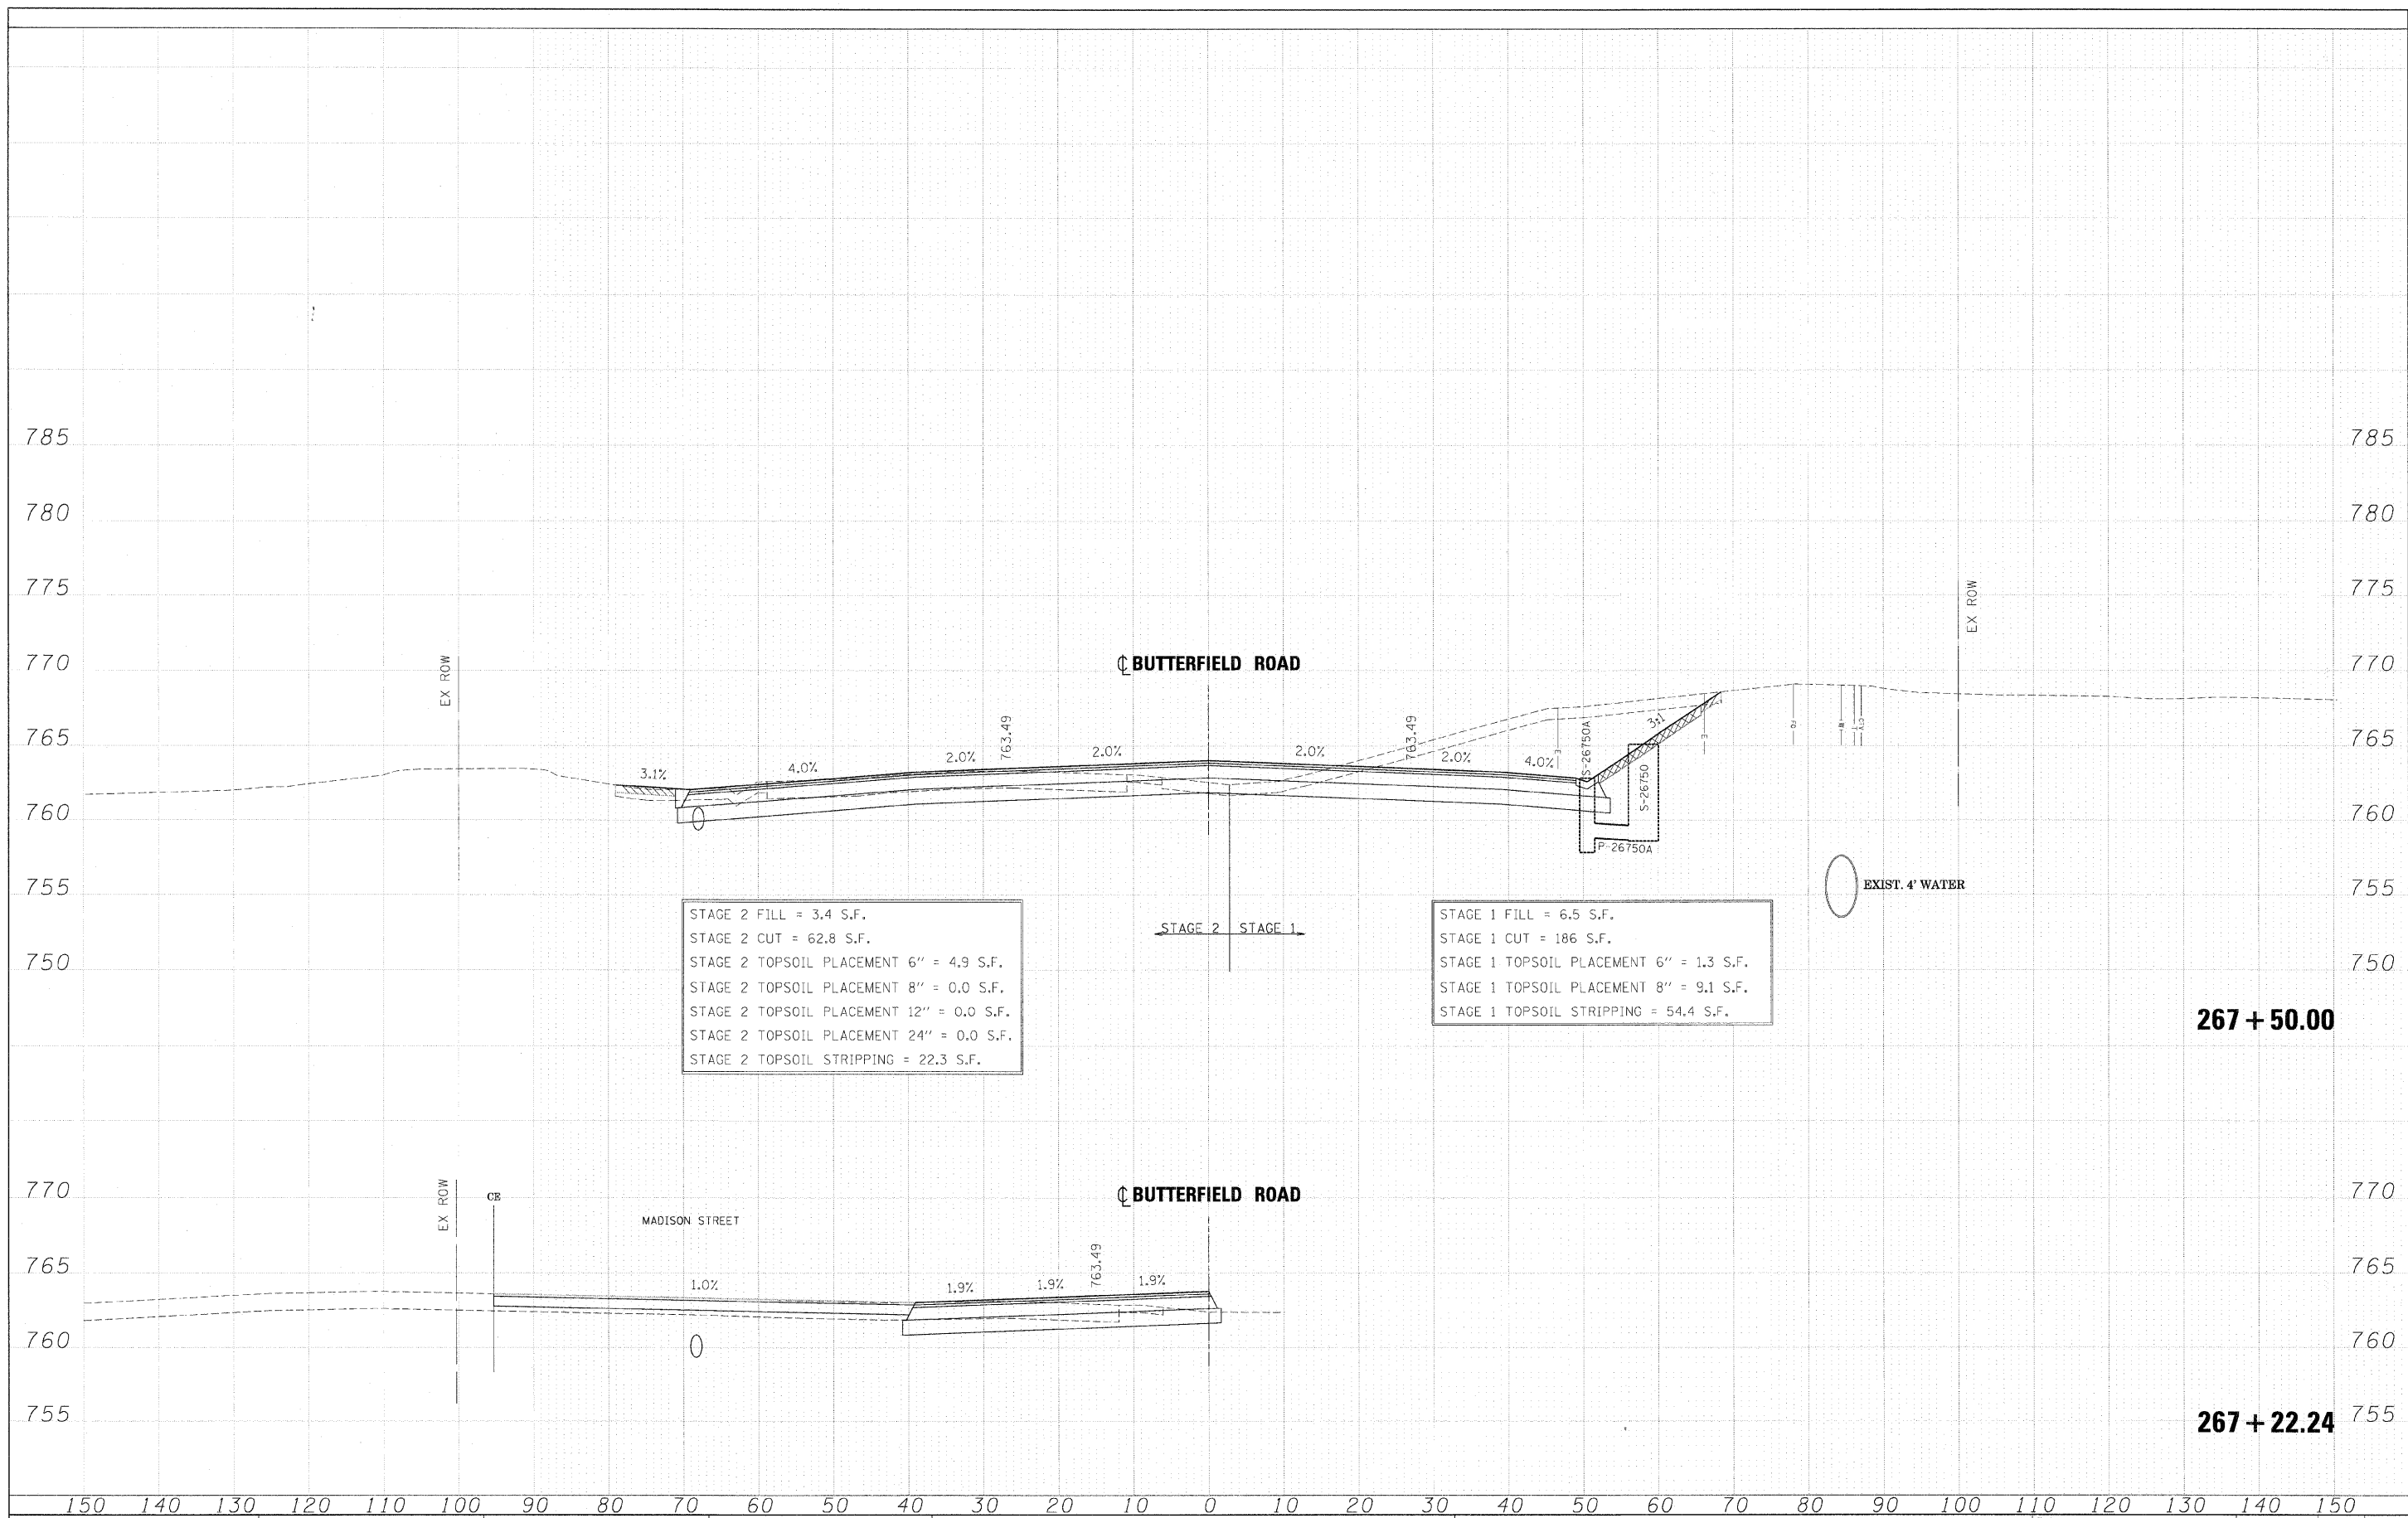

STAGE 2 FILL = 3.4 S.F.
 STAGE 2 CUT = 62.8 S.F.
 STAGE 2 TOPSOIL PLACEMENT 6" = 4.9 S.F.
 STAGE 2 TOPSOIL PLACEMENT 8" = 0.0 S.F.
 STAGE 2 TOPSOIL PLACEMENT 12" = 0.0 S.F.
 STAGE 2 TOPSOIL PLACEMENT 24" = 0.0 S.F.
 STAGE 2 TOPSOIL STRIPPING = 22.3 S.F.

STAGE 1 FILL = 6.5 S.F.
 STAGE 1 CUT = 186 S.F.
 STAGE 1 TOPSOIL PLACEMENT 6" = 1.3 S.F.
 STAGE 1 TOPSOIL PLACEMENT 8" = 9.1 S.F.
 STAGE 1 TOPSOIL STRIPPING = 54.4 S.F.

FILE NAME =	DESIGNED - JMM	REVISED -		STATE OF ILLINOIS DEPARTMENT OF TRANSPORTATION			CROSS SECTIONS - IL RTE 56			F.A. RTE. 365	SECTION (57 & 58)WRS-2	COUNTY DUPAGE	TOTAL SHEETS 681	SHEET NO. 464
...\\D162419-XS.56.DGN	DRAWN - BMH	REVISED -		SCALE:			SHEET NO. 22 OF 189 SHEETS			STA. 267+22.24 TO STA. 267+50.00			CONTRACT NO. 62419	
USER NAME = tblank	CHECKED - RMT	REVISED -		ILLINOIS FED. AID PROJECT										
PLT DATE = 12/7/2010	DATE - 12/6/10	REVISED -												