
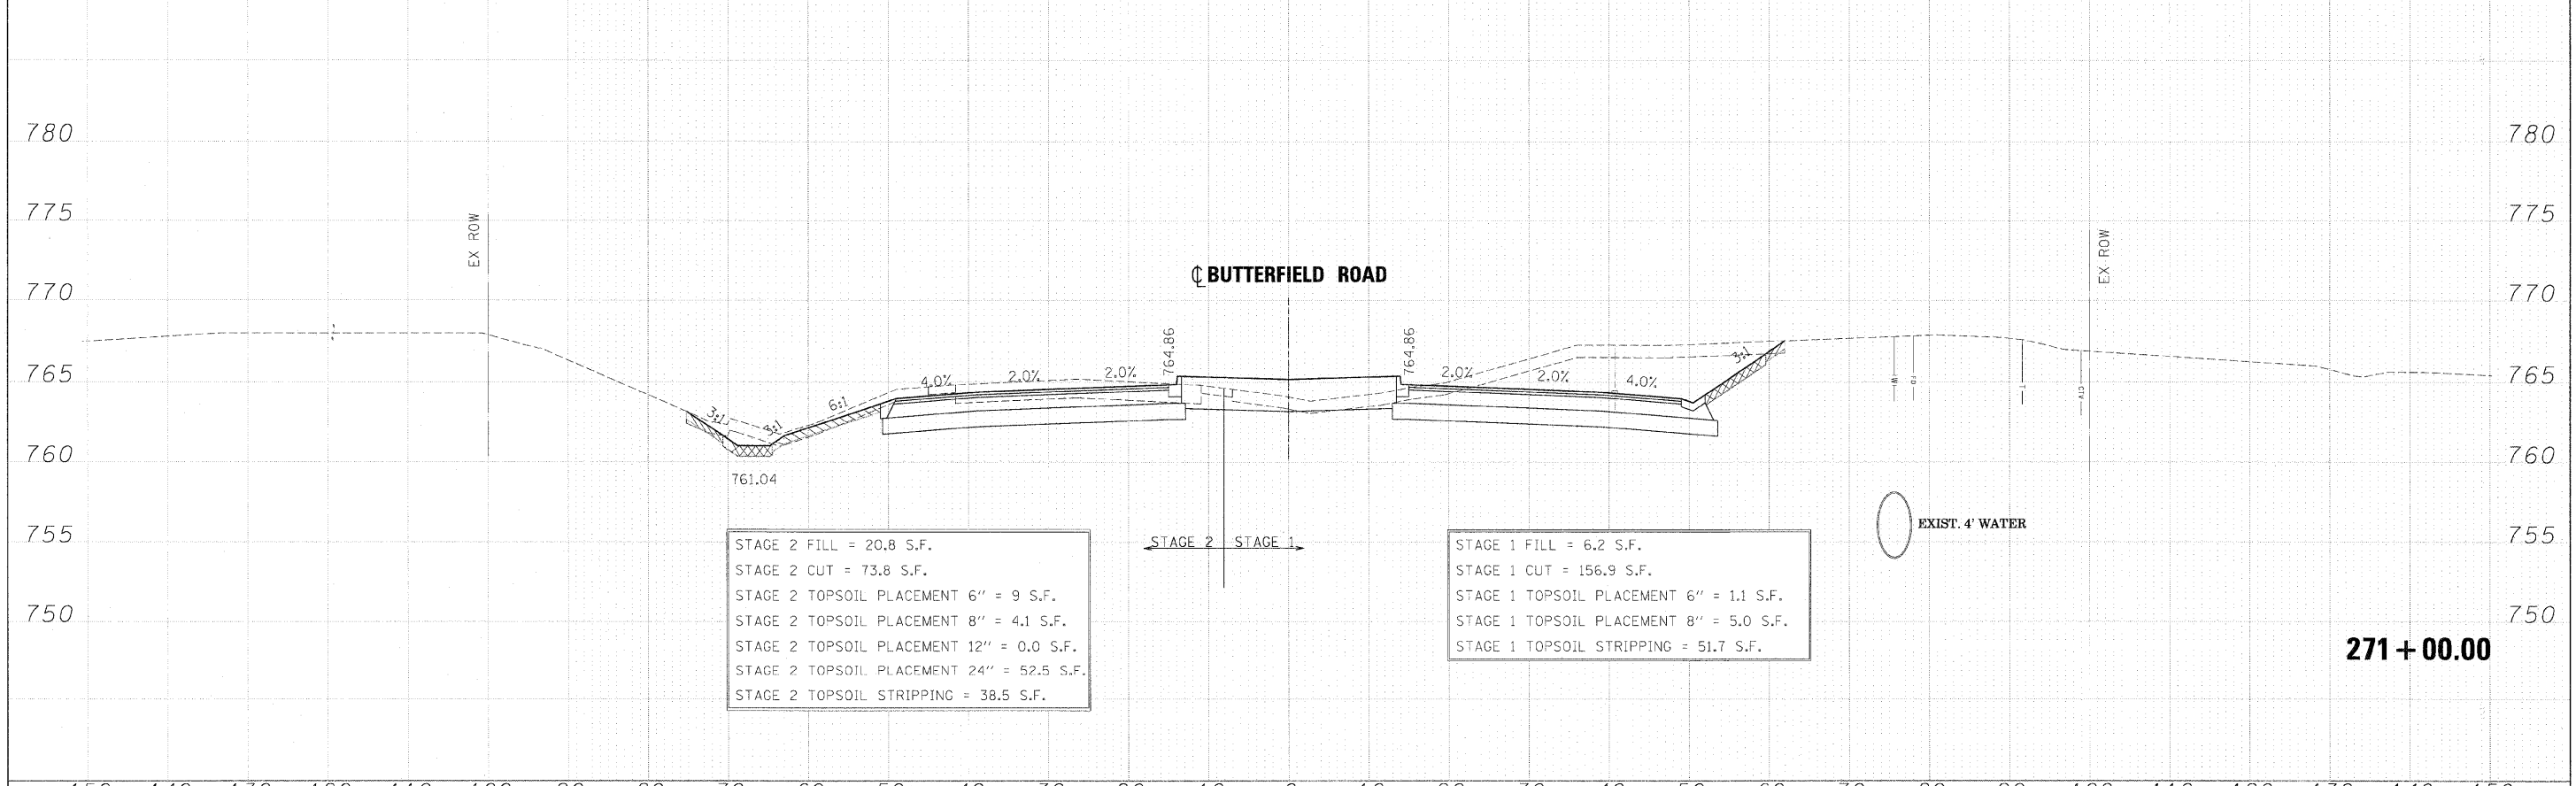


FINAL	DATE
SURVEY	BY
NOTE BOOK	
NO.	
REVISED	
TEMPLATE	
AREAS CHECKED	

ORIGINAL	DATE
SURVEY	BY
NOTE BOOK	
NO.	
REVISED	
TEMPLATE	
AREAS CHECKED	

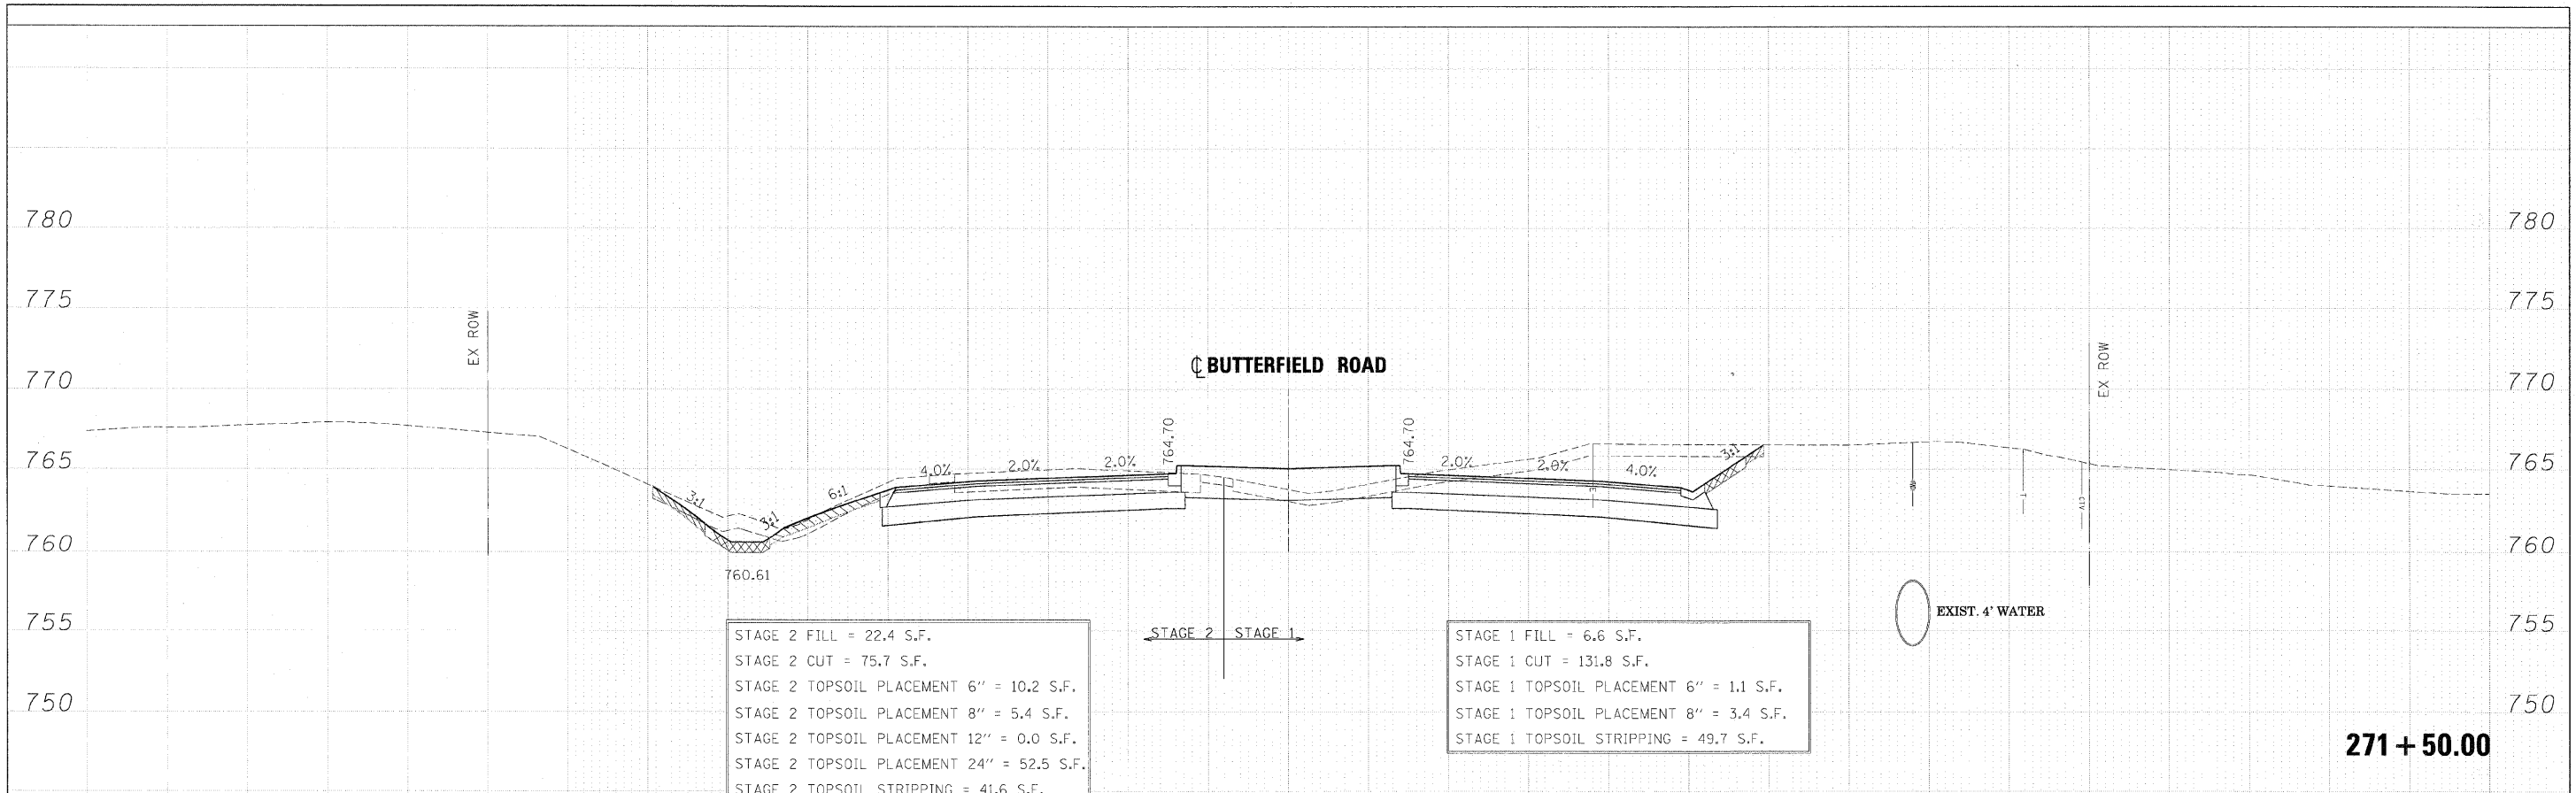

FILE NAME = ...D162419-XS.56.DGN	DESIGNED - JMM	REVISED -		STATE OF ILLINOIS DEPARTMENT OF TRANSPORTATION	CROSS SECTIONS - IL RTE 56		F.A. RTE. 365	SECTION (57 & 58)WRS-2	COUNTY DUPAGE	TOTAL SHEETS 681	SHEET NO. 468		
USER NAME = tblank	CHECKED - RMT	REVISED -			SCALE:	SHEET NO. 26 OF 189 SHEETS	STA. 271+00.00 TO STA. 271+50.00	CONTRACT NO. 62419		ILLINOIS FED. AID PROJECT			
PLOT DATE = 12/7/2010	DATE - 12/6/10	REVISED -											