


DATE	
BY	
REVISIONS	
PLOTTED	
TEMPLATE	
NOTE BOOK	
AREAS CHECKED	
NO.	

DATE	
BY	
REVISIONS	
PLOTTED	
TEMPLATE	
NOTE BOOK	
AREAS CHECKED	
NO.	

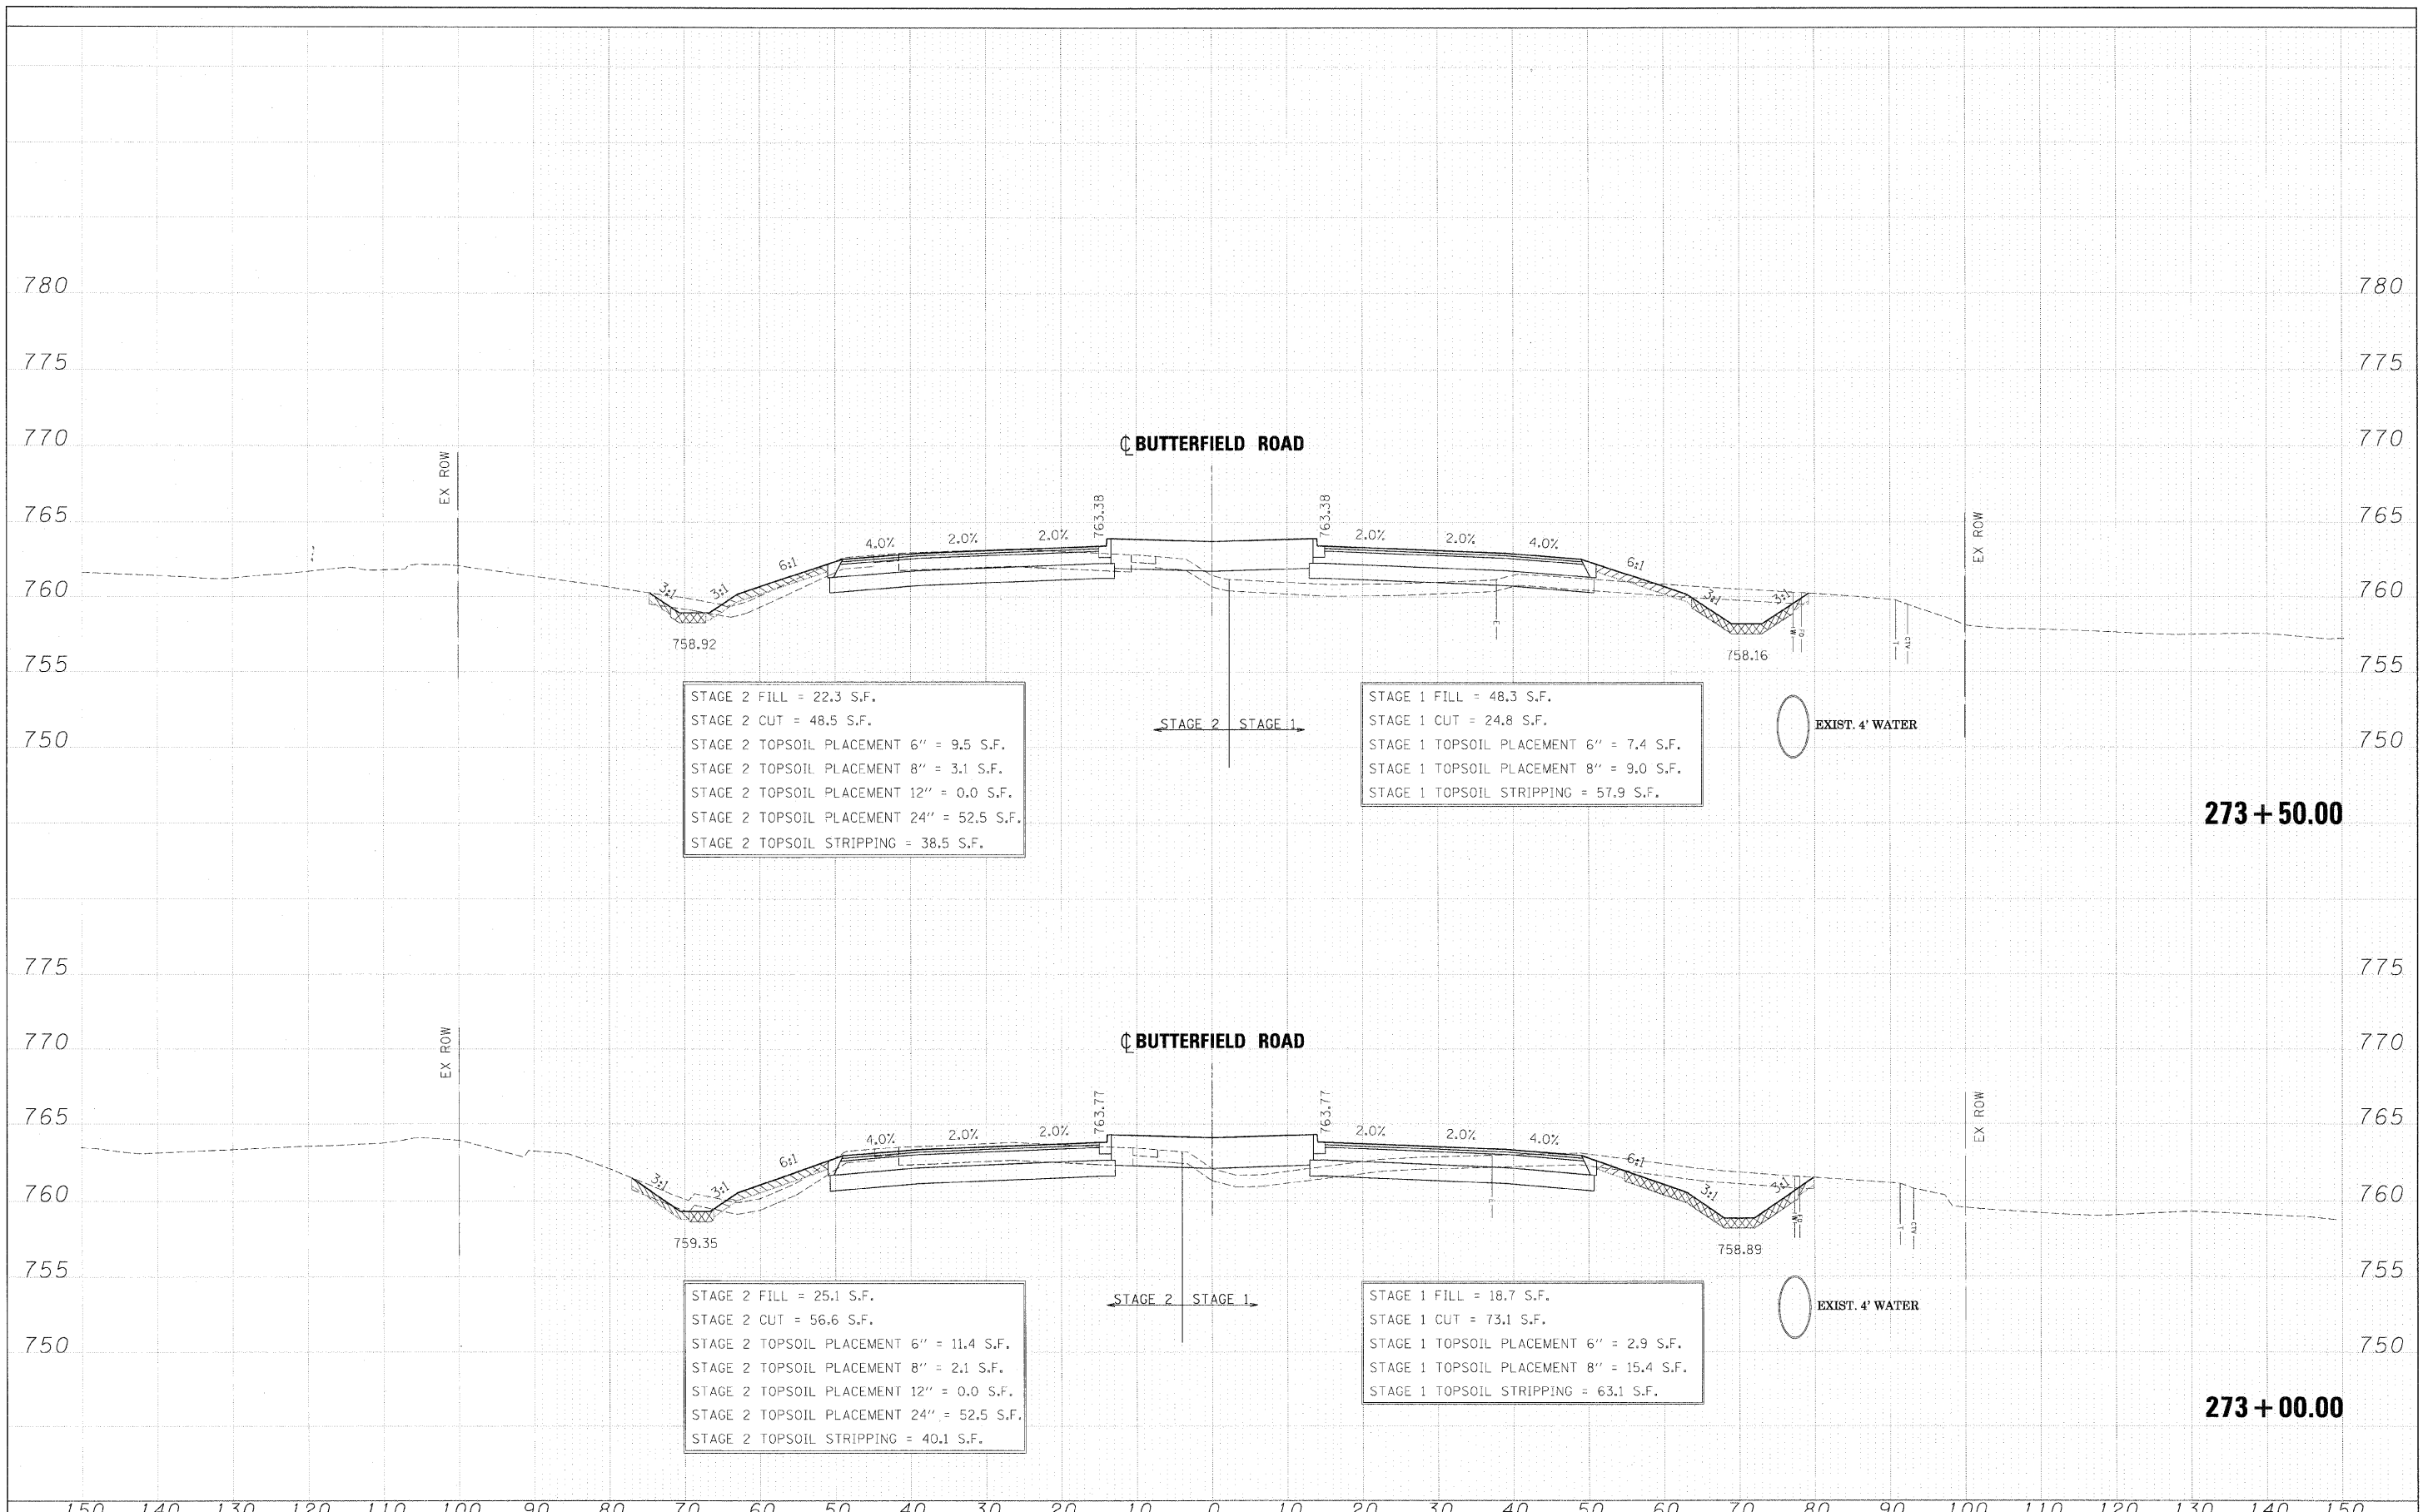

273 + 50.00

273 + 00.00

FILE NAME = ...DI02419-XS-56.DGN	DESIGNED - JMM	REVISED -		STATE OF ILLINOIS DEPARTMENT OF TRANSPORTATION		CROSS SECTIONS - IL RTE 56			F.A. RTE. 365	SECTION (57 & 58)WRS-2	COUNTY DUPAGE	TOTAL SHEETS 681	SHEET NO. 470
USER NAME = tblank	DRAWN - BMH	REVISED -		SCALE:		SHEET NO. 28 OF 189 SHEETS	STA. 273+00.00 TO STA. 273+50.00	ILLINOIS FED. AID PROJECT			CONTRACT NO. 62419		
PLOT DATE = 12/7/2010	CHECKED - RMT	REVISED -											
	DATE - 12/6/10	REVISED -											