


DATE	BY
DESIGNED	BY
DRAWN	BY
CHECKED	BY
REVISIONS	
NO.	

DATE	BY
DESIGNED	BY
DRAWN	BY
CHECKED	BY
REVISIONS	
NO.	

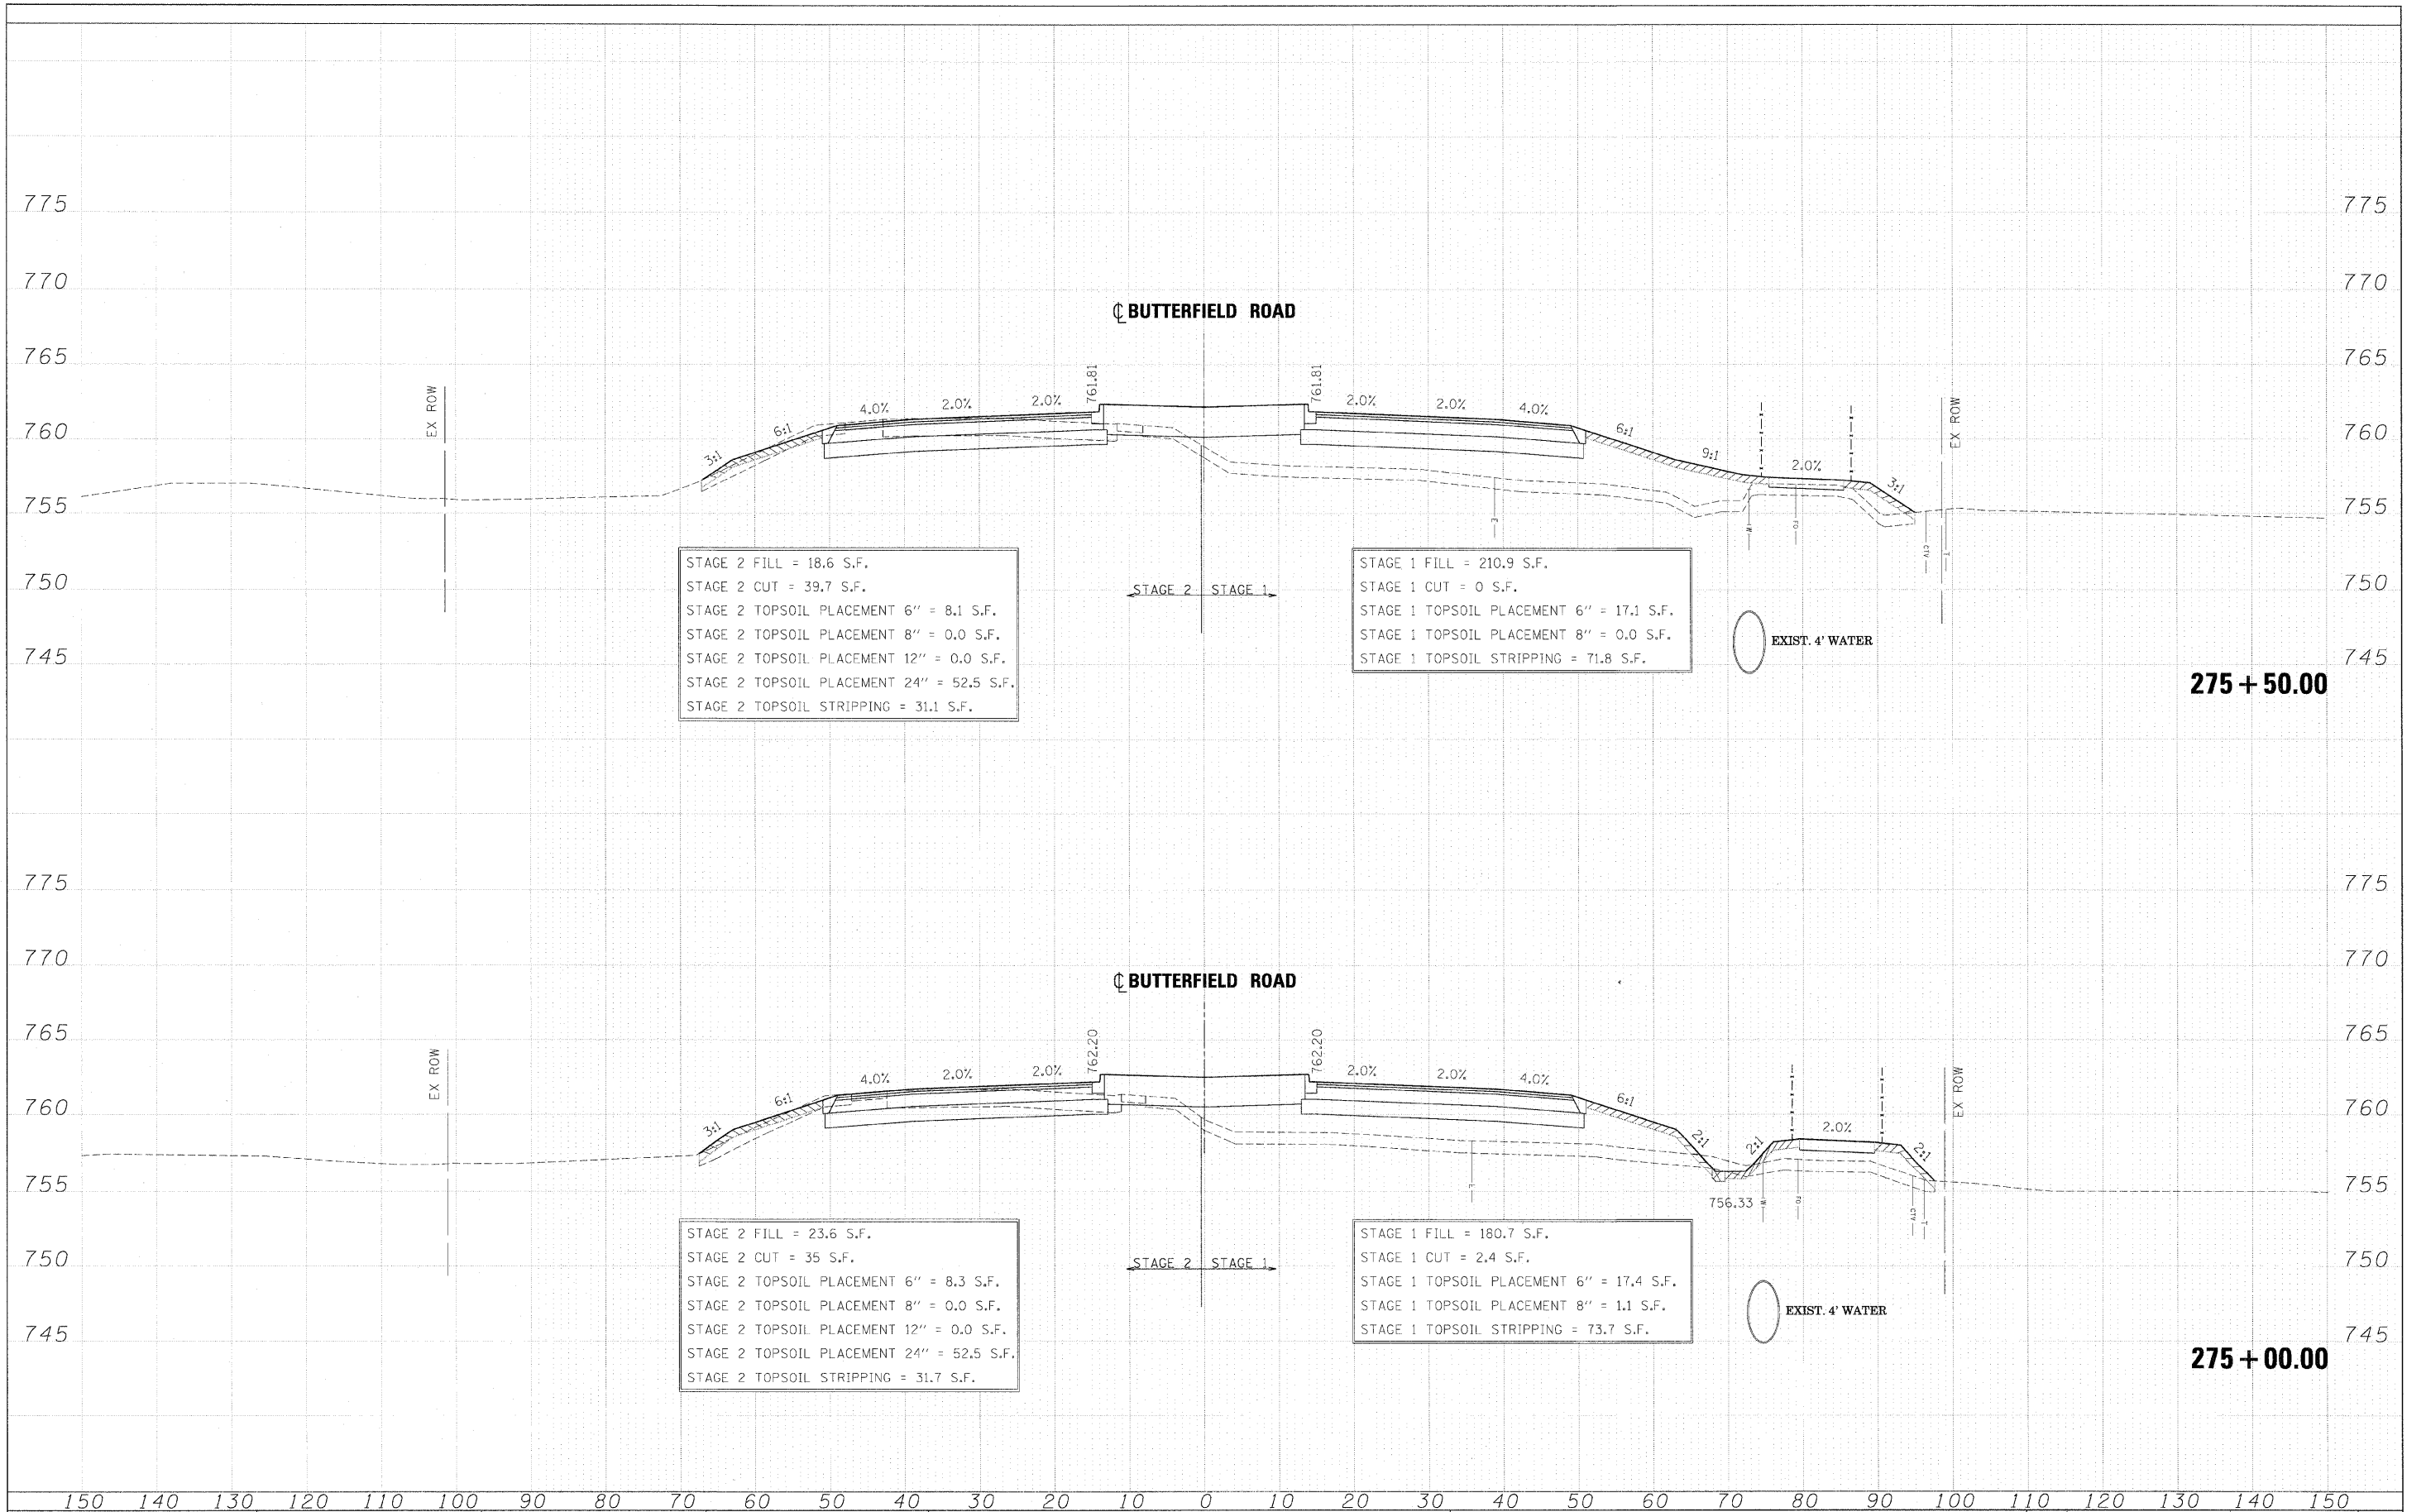

FILE NAME =	DESIGNED - JMM	REVISED -	<b>benesch</b>	<b>STATE OF ILLINOIS</b> <b>DEPARTMENT OF TRANSPORTATION</b>	<b>CROSS SECTIONS - IL RTE 56</b>	FILE NO.	SECTION	COUNTY	TOTAL SHEETS	SHEET NO.
...\\162419-XS_56.DGN	DRAWN - BMH	REVISED -				365	(57 & 58)WRS-2	DUPAGE	681	472
USER NAME = tblank	CHECKED - RMT	REVISED -				CONTRACT NO. 62419				
PLOT DATE = 12/7/2010	DATE - 12/6/10	REVISED -				ILLINOIS FED. AID PROJECT				