
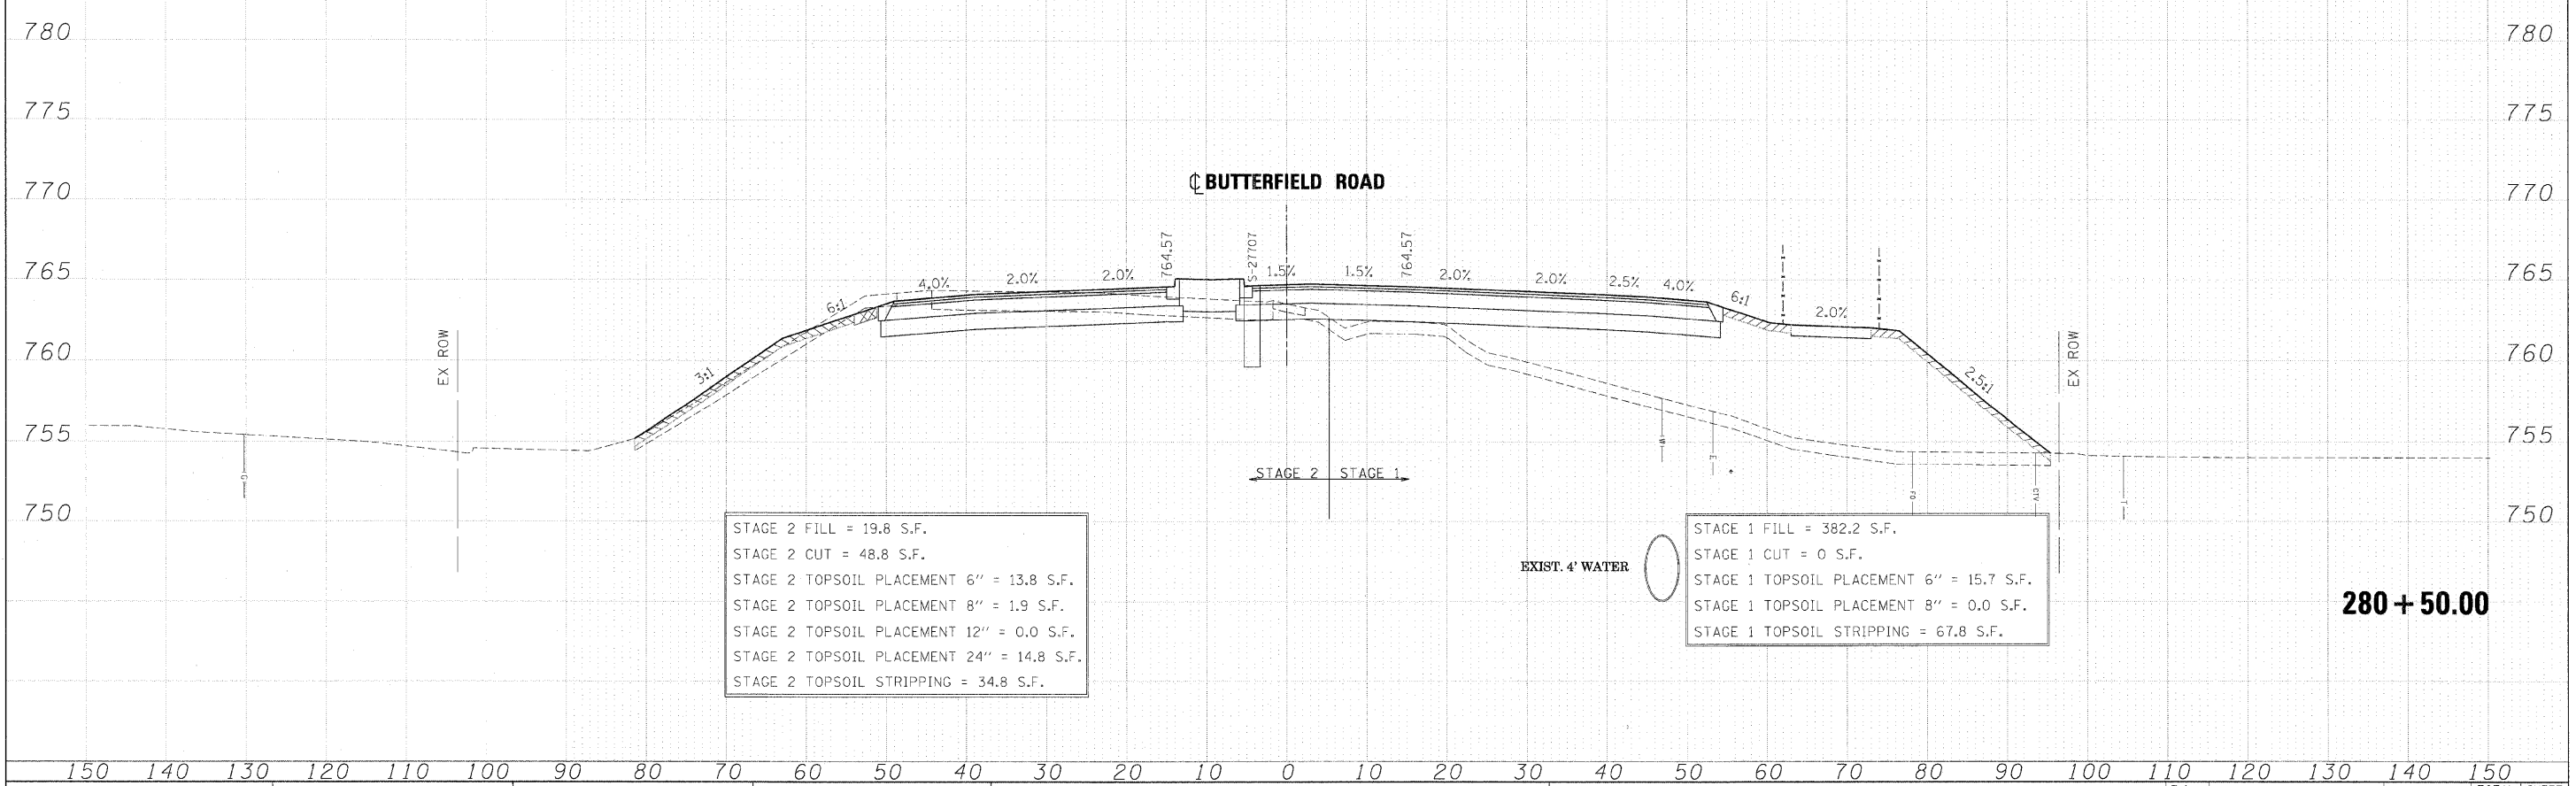


FINAL	DATE
SURVEY	BY
PLOTTED	
TEMPLATE	
NOTE BOOK	
AREAS	
CHECKED	
NO.	

ORIGINAL	DATE
SURVEY	BY
PLOTTED	
TEMPLATE	
NOTE BOOK	
AREAS	
CHECKED	
NO.	

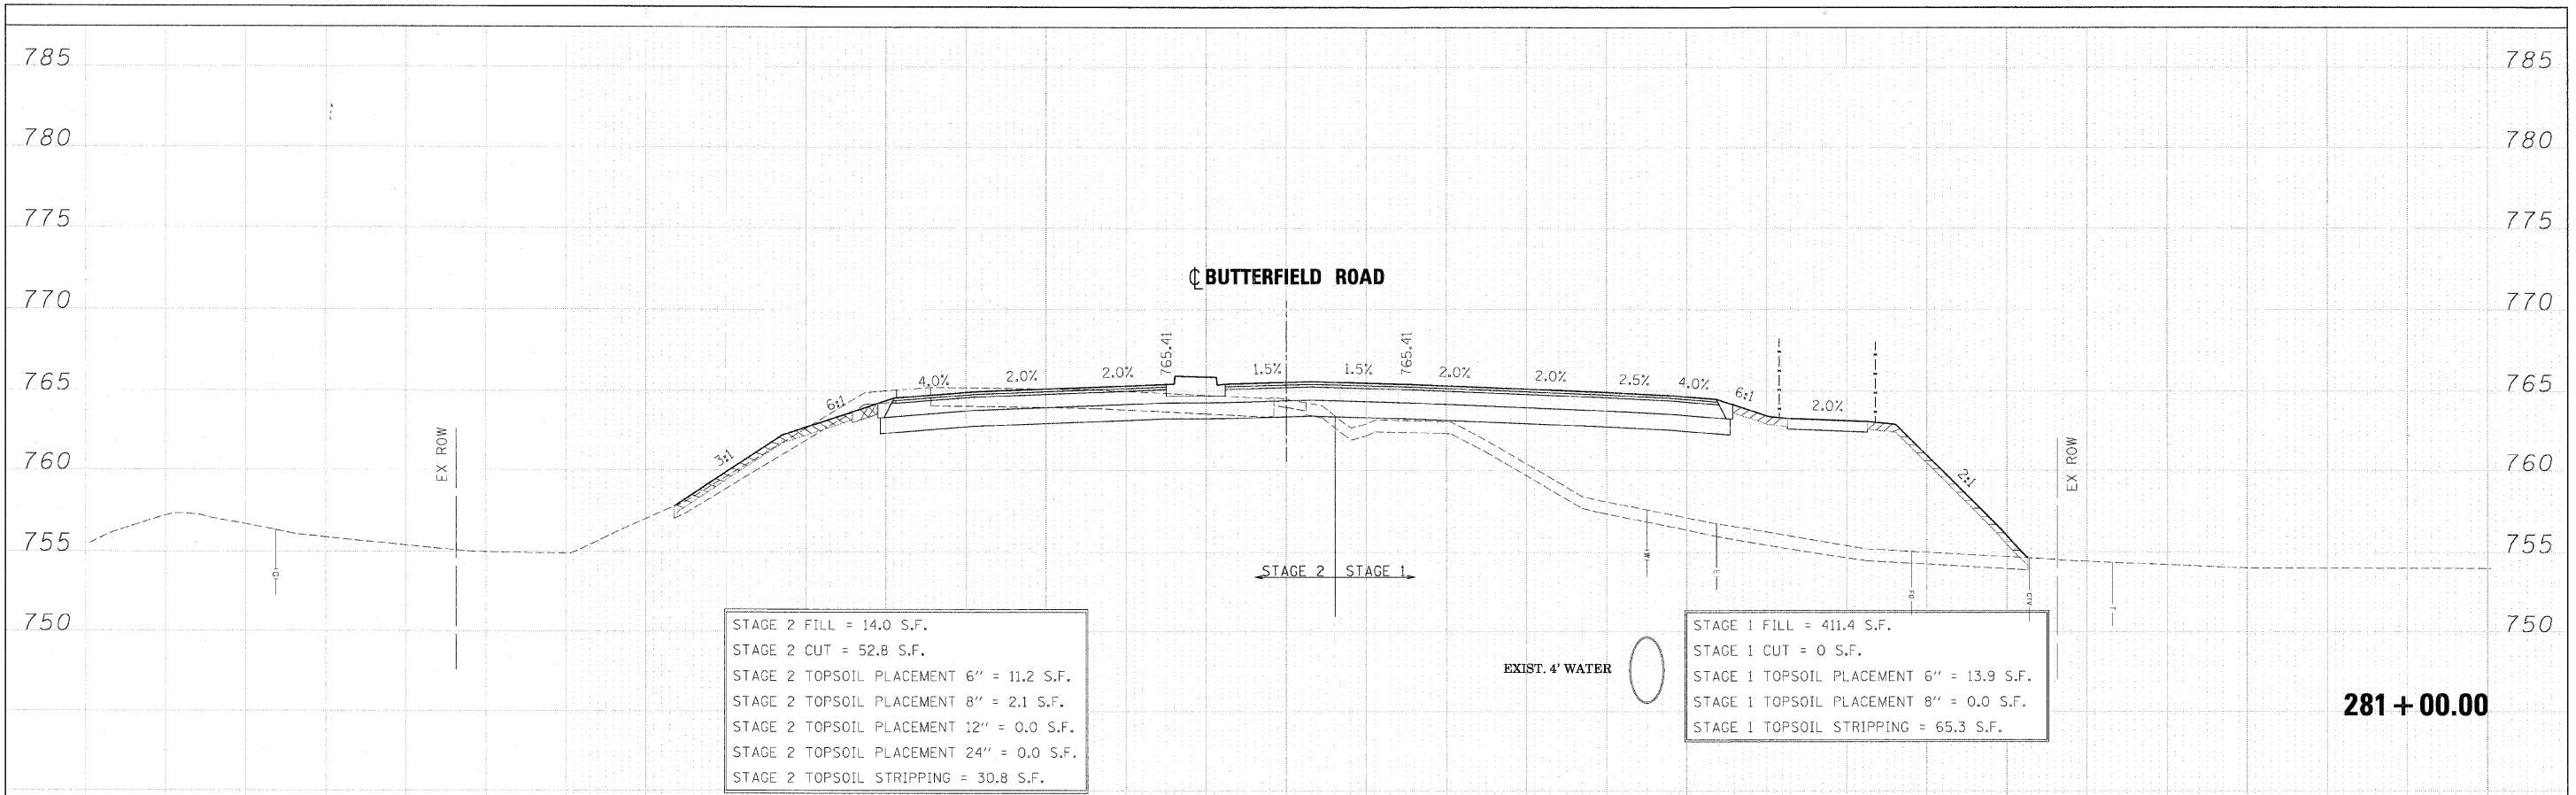

FILE NAME -	DESIGNED - JMM	REVISED -	benesch	STATE OF ILLINOIS DEPARTMENT OF TRANSPORTATION	CROSS SECTIONS - IL RTE 56			F.A. RTE.	SECTION	COUNTY	TOTAL SHEETS	SHEET NO.
...X0182419-X5.56.DGN	DRAWN - BMH	REVISED -			365	(57 & 58)WRS-2	DUPAGE	681	478			
USER NAME - tblank	CHECKED - RMT	REVISED -			CONTRACT NO. 62419		ILLINOIS FED. AID PROJECT					
PLLOT DATE = 12/7/2012	DATE - 12/6/10	REVISED -			SCALE: SHEET NO. 36 OF 189 SHEETS STA. 280+50.00 TO STA. 281+00.00							