


FINAL SURVEY	DATE
SURVEY PLOTTED	BY
NOTE BOOK	
TEMPLATE	
AREAS CHECKED	
NO.	

ORIGINAL SURVEY	DATE
SURVEY PLOTTED	BY
NOTE BOOK	
TEMPLATE	
AREAS CHECKED	
NO.	

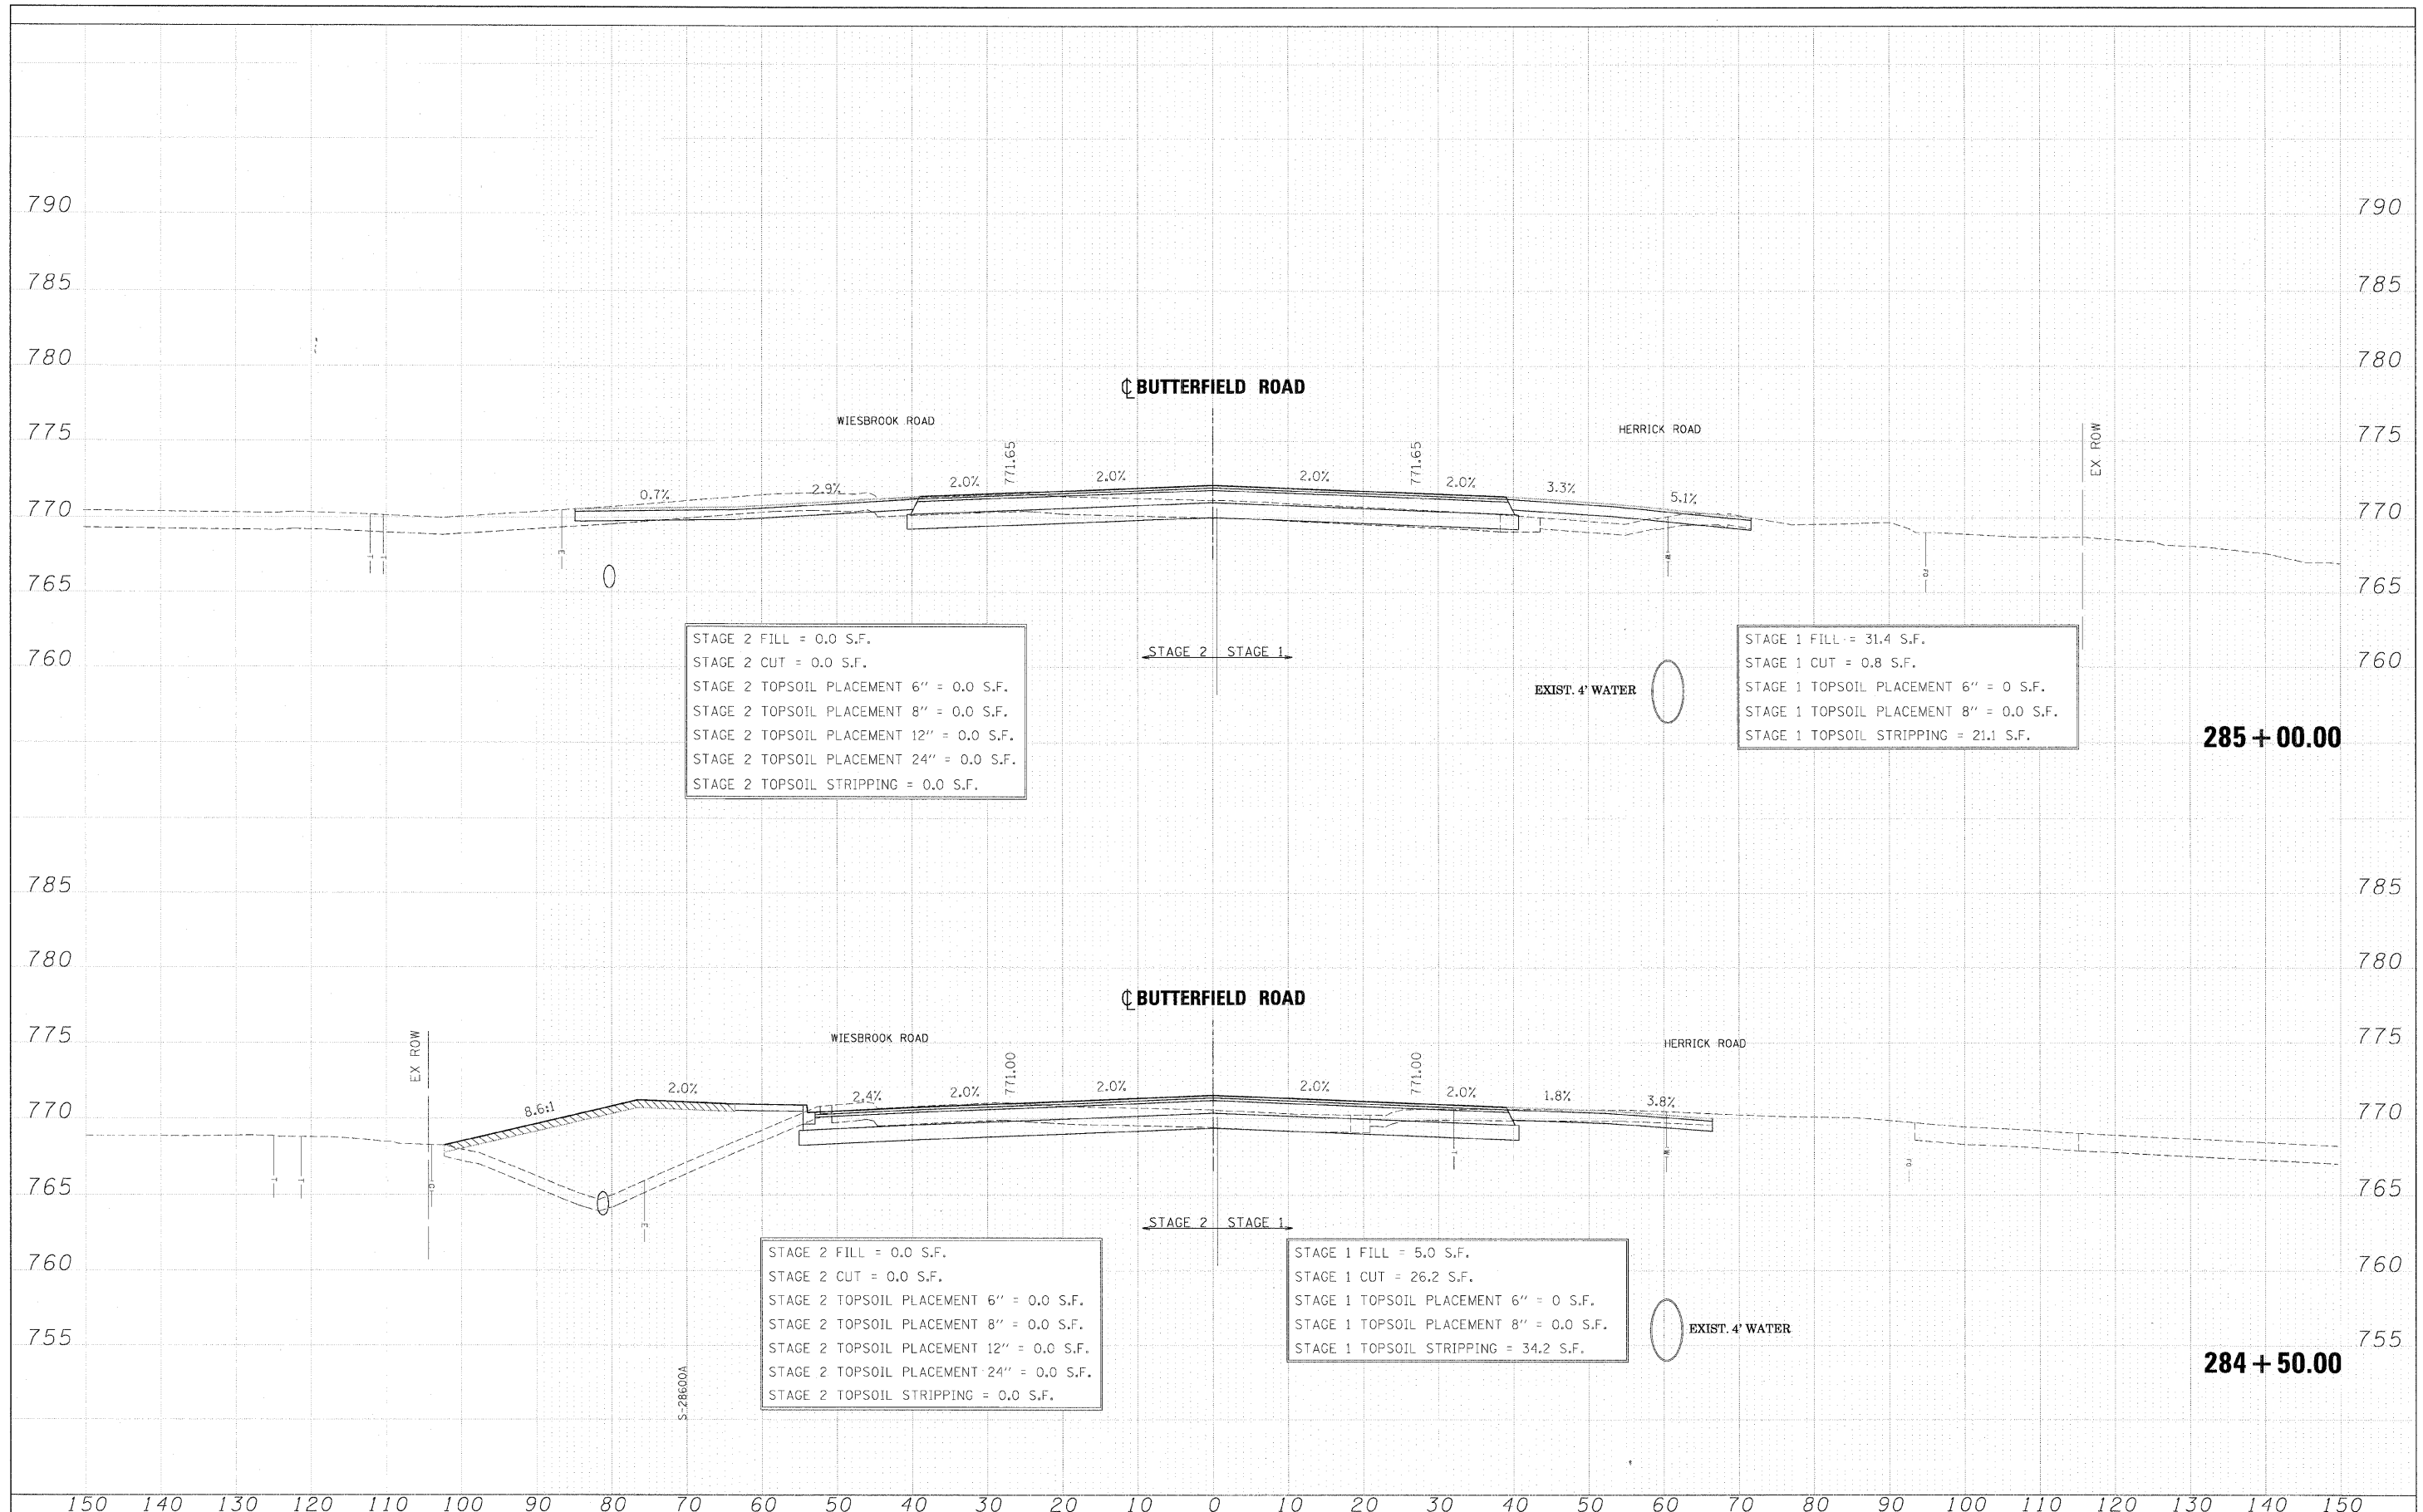

FILE NAME =	DESIGNED - JMM	REVISED -		STATE OF ILLINOIS DEPARTMENT OF TRANSPORTATION			CROSS SECTIONS - IL RTE 56			F.A. RTE.	SECTION	COUNTY	TOTAL SHEET NO.
... \D162419-XS_56.DGN	DRAWN - BMH	REVISED -		365	(57 & 58)WRS-2	DUPAGE	681	484					
USER NAME = tbtank	CHECKED - RMT	REVISED -		SCALE:			SHEET NO. 42 OF 189 SHEETS	STA. 284+50.00 TO STA. 285+00.00	CONTRACT NO. 62419				
PLT DATE = 12/7/2010	DATE - 12/6/10	REVISED -		ILLINOIS FED. AID PROJECT									