


FINAL SURVEY	DATE
REVISIONS	BY
PLOTTED	
NOTE BOOK	
TEMPLATE	
AREAS CHECKED	
NO.	

ORIGINAL SURVEY	DATE
REVISIONS	BY
PLOTTED	
NOTE BOOK	
TEMPLATE	
AREAS CHECKED	
NO.	

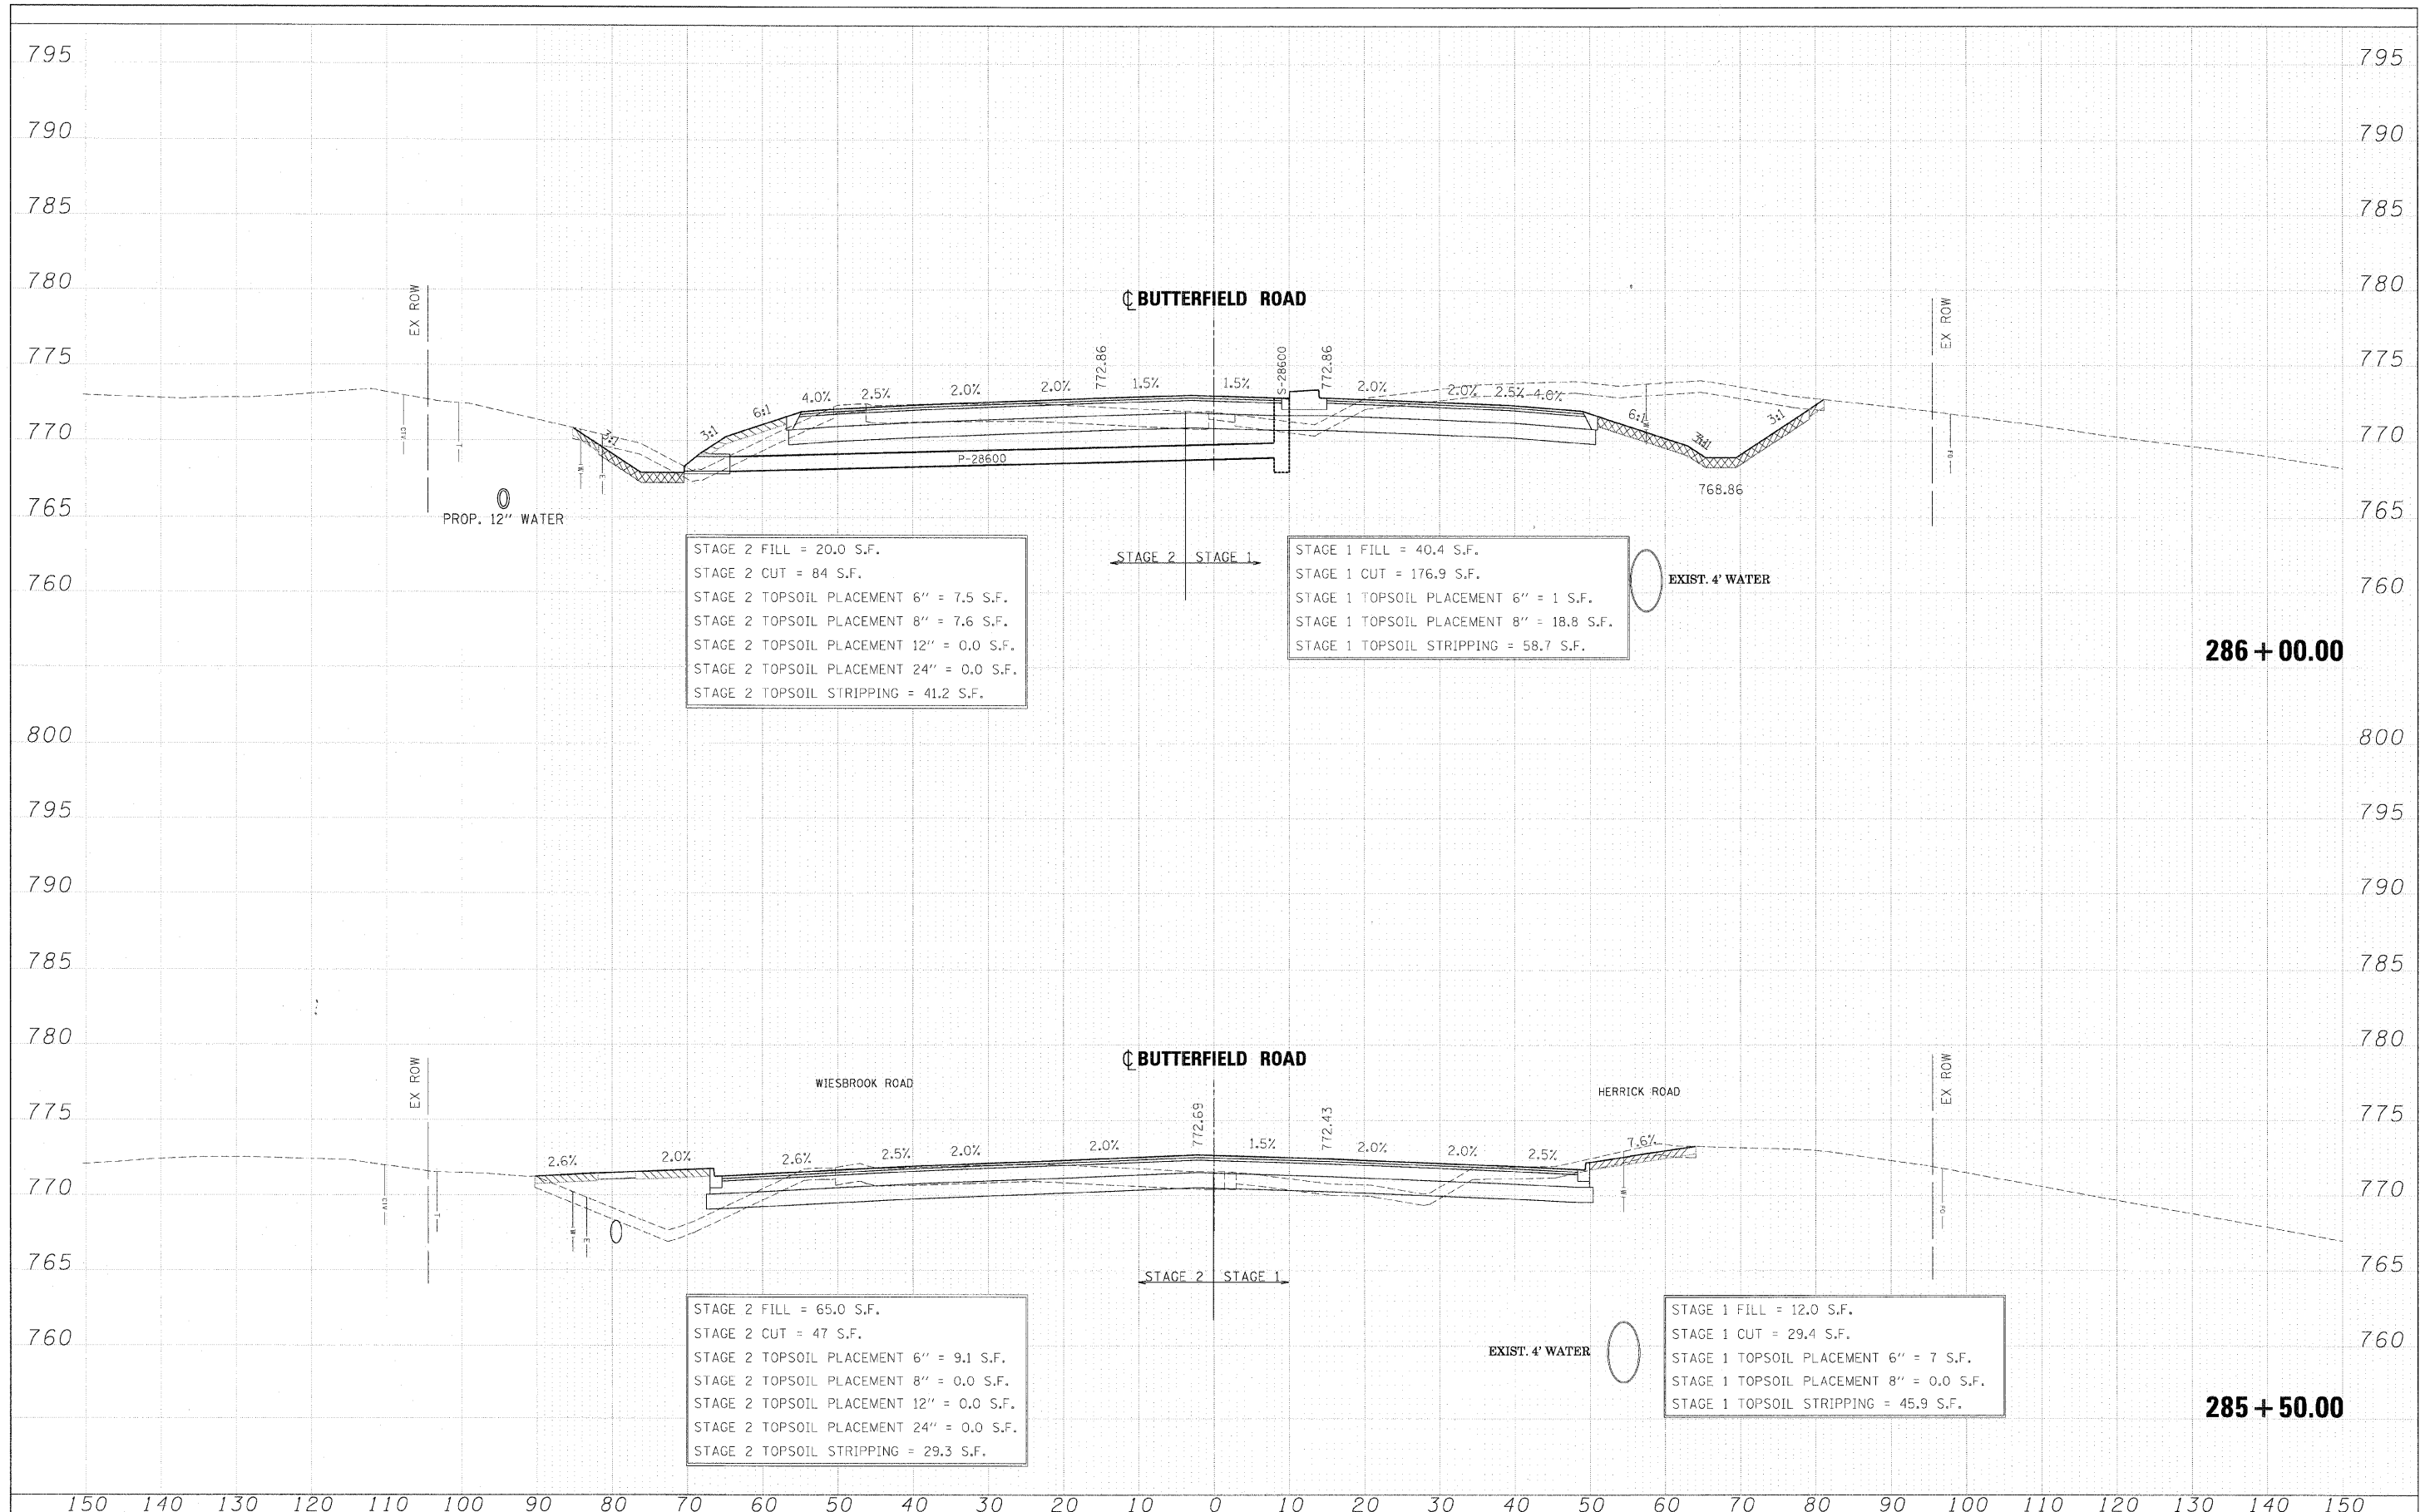

FILE NAME =	DESIGNED - JMM	REVISED -	benesch	STATE OF ILLINOIS DEPARTMENT OF TRANSPORTATION	CROSS SECTIONS - IL RTE 56			F.A. RTE.	SECTION	COUNTY	TOTAL SHEETS	SHEET NO.
...:\162419-X5_56.DGN	DRAWN - BMH	REVISED -						365	(57 & 58)WRS-2	DUPAGE	681	485
USER NAME = tblenk	CHECKED - RMT	REVISED -			CONTRACT NO. 62419							
DATE = 12/7/2010	DATE - 12/6/10	REVISED -			ILLINOIS FED. AID PROJECT							
PLOT DATE = 12/7/2010			SCALE:			SHEET NO. 43 OF 189 SHEETS			STA. 285+50.00 TO STA. 286+00.00			