



DATE	
BY	
FINAL SURVEY	
SUBMITTED	
PLOTTED	
TEMPLATE	
NOTE BOOK	
AREAS CHECKED	
NO.	

DATE	
BY	
ORIGINAL SURVEY	
SUBMITTED	
PLOTTED	
TEMPLATE	
NOTE BOOK	
AREAS CHECKED	
NO.	

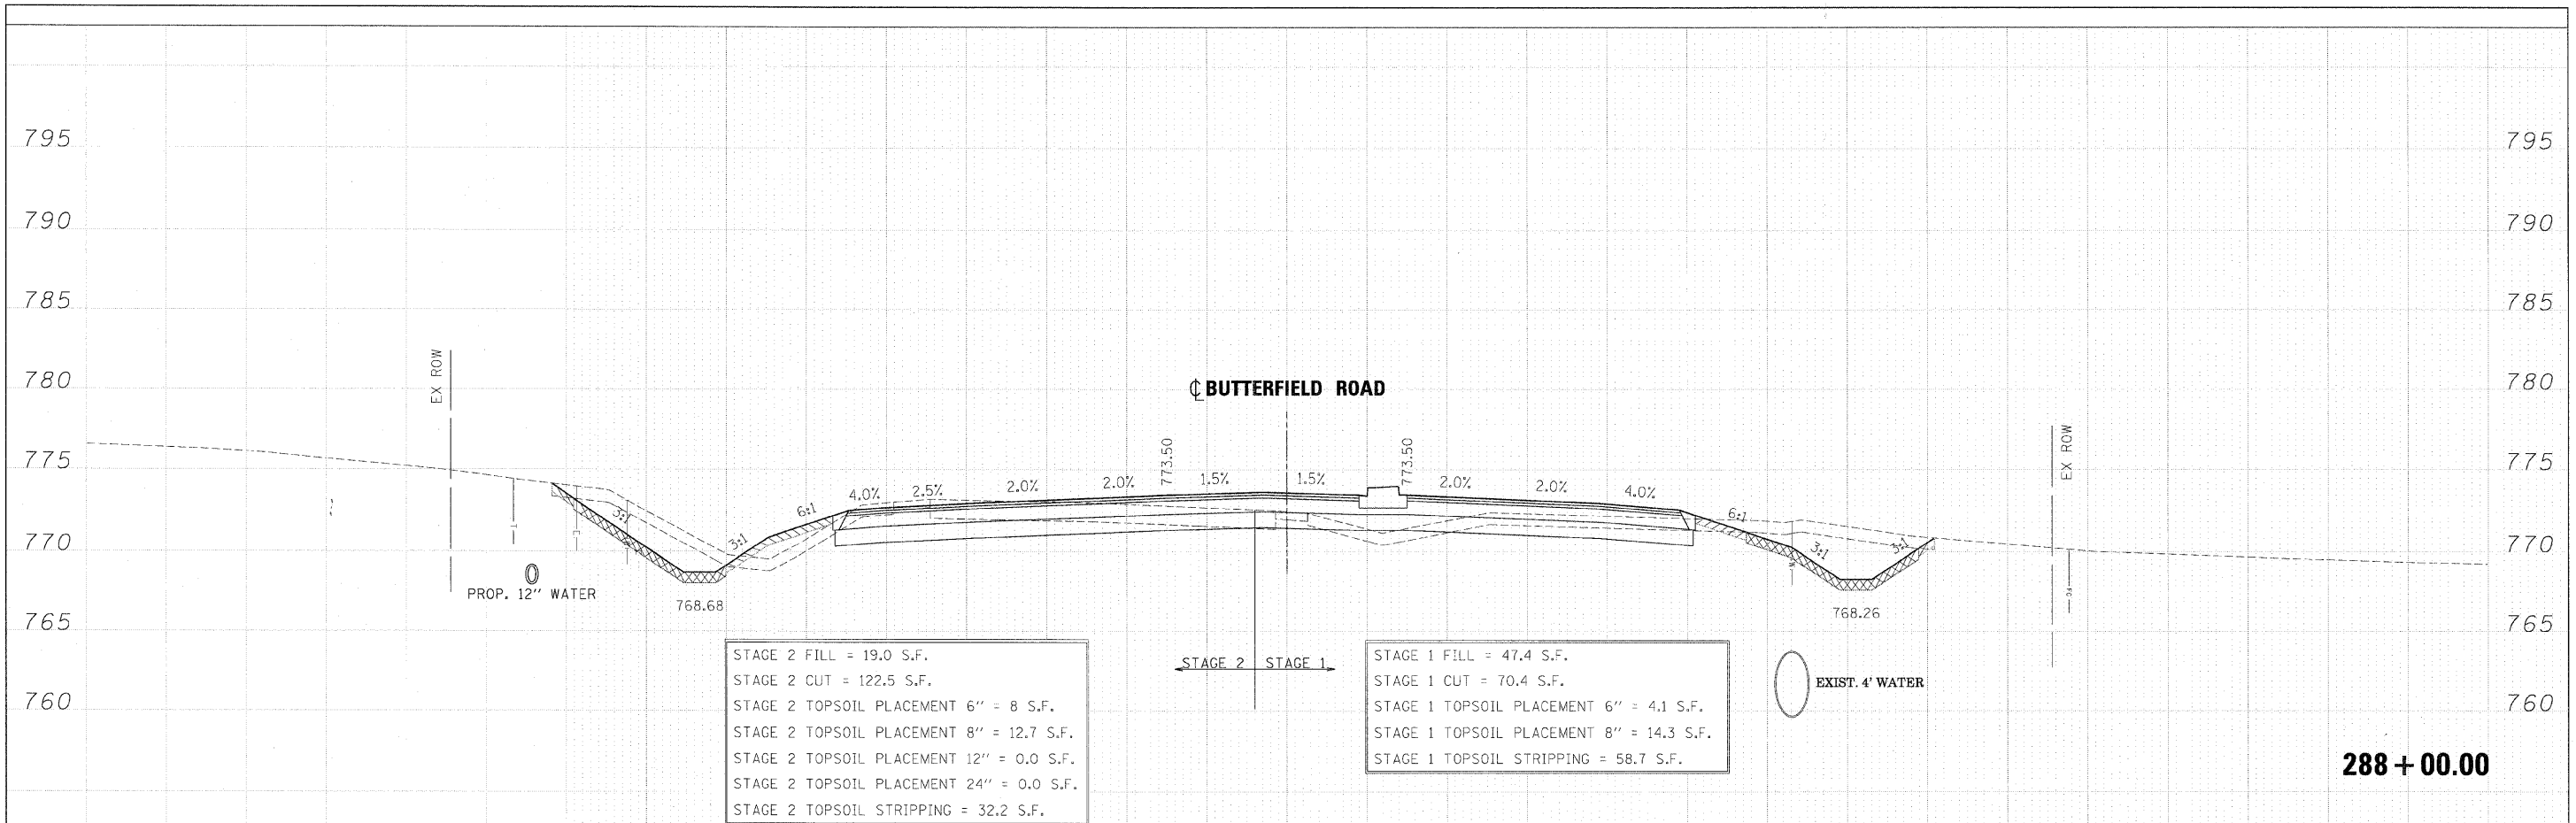

STAGE 2 FILL = 19.0 S.F.  
 STAGE 2 CUT = 122.5 S.F.  
 STAGE 2 TOPSOIL PLACEMENT 6" = 8 S.F.  
 STAGE 2 TOPSOIL PLACEMENT 8" = 12.7 S.F.  
 STAGE 2 TOPSOIL PLACEMENT 12" = 0.0 S.F.  
 STAGE 2 TOPSOIL PLACEMENT 24" = 0.0 S.F.  
 STAGE 2 TOPSOIL STRIPPING = 32.2 S.F.

STAGE 1 FILL = 47.4 S.F.  
 STAGE 1 CUT = 70.4 S.F.  
 STAGE 1 TOPSOIL PLACEMENT 6" = 4.1 S.F.  
 STAGE 1 TOPSOIL PLACEMENT 8" = 14.3 S.F.  
 STAGE 1 TOPSOIL STRIPPING = 58.7 S.F.

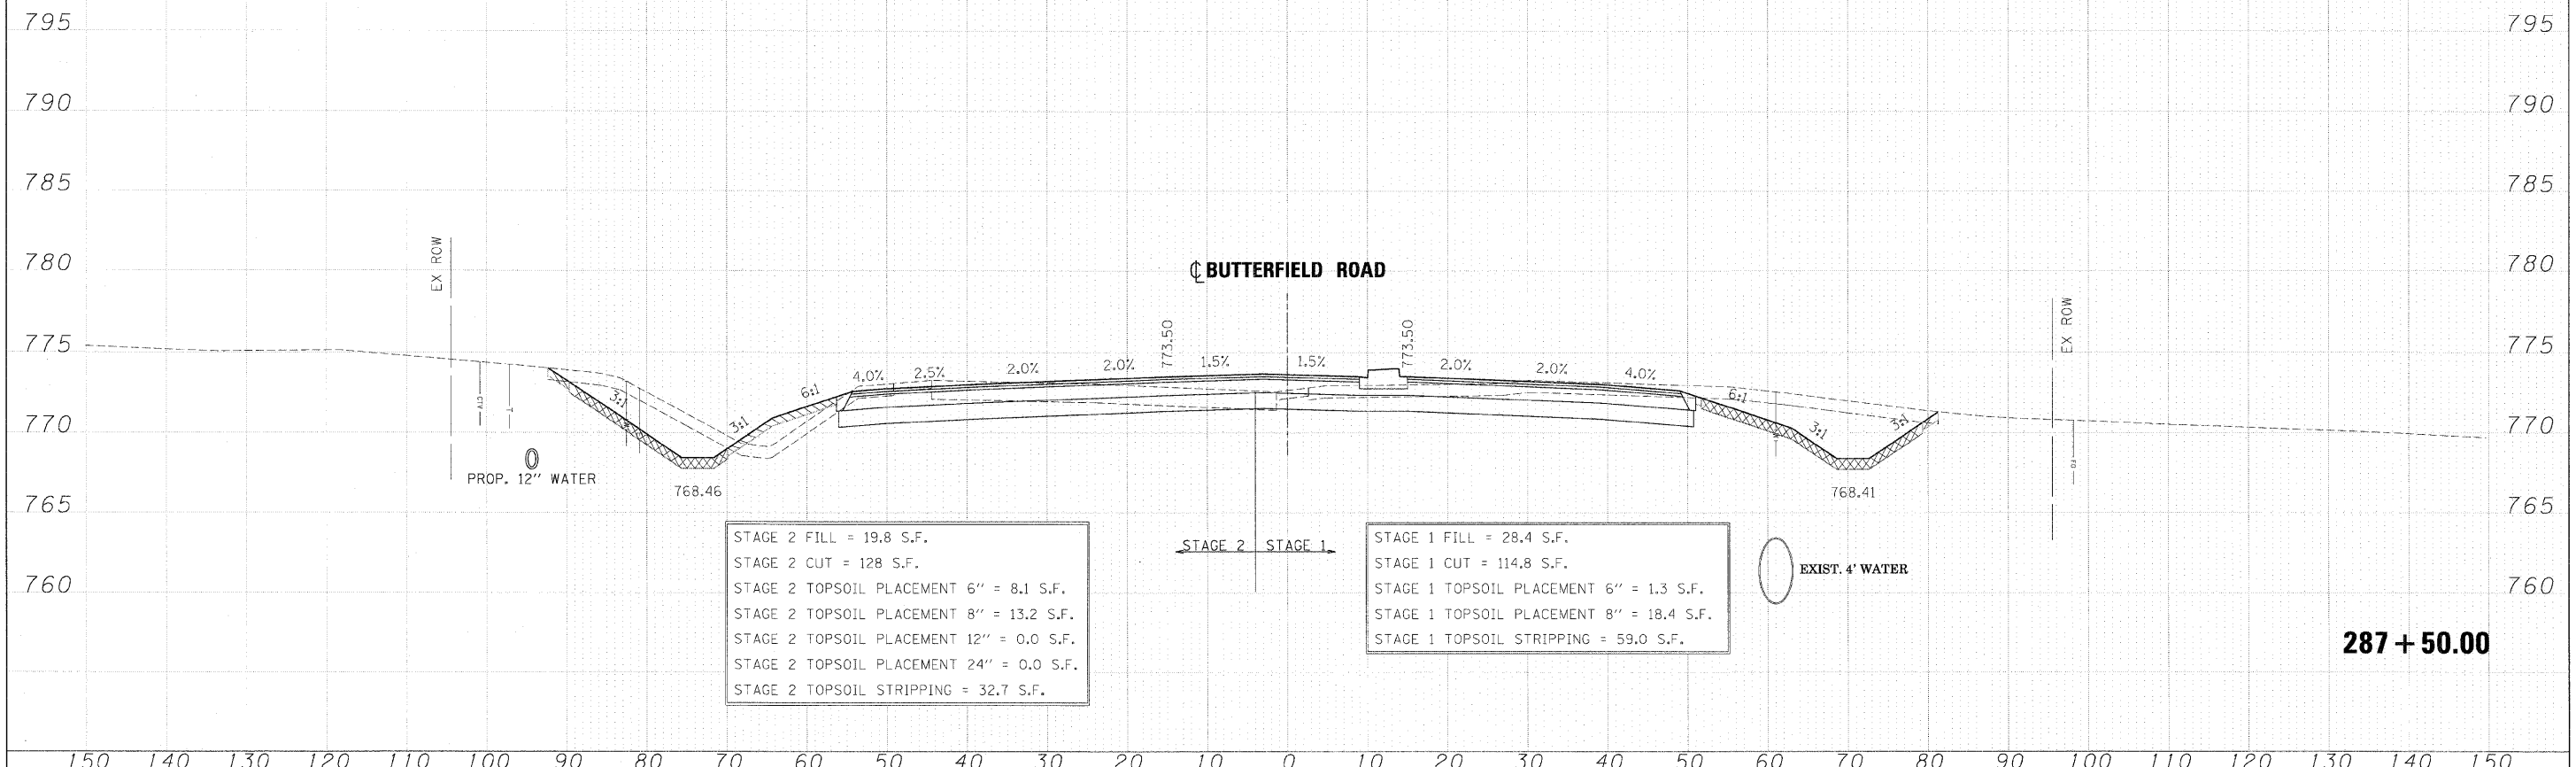

STAGE 2 FILL = 19.8 S.F.  
 STAGE 2 CUT = 128 S.F.  
 STAGE 2 TOPSOIL PLACEMENT 6" = 8.1 S.F.  
 STAGE 2 TOPSOIL PLACEMENT 8" = 13.2 S.F.  
 STAGE 2 TOPSOIL PLACEMENT 12" = 0.0 S.F.  
 STAGE 2 TOPSOIL PLACEMENT 24" = 0.0 S.F.  
 STAGE 2 TOPSOIL STRIPPING = 32.7 S.F.

STAGE 1 FILL = 28.4 S.F.  
 STAGE 1 CUT = 114.8 S.F.  
 STAGE 1 TOPSOIL PLACEMENT 6" = 1.3 S.F.  
 STAGE 1 TOPSOIL PLACEMENT 8" = 18.4 S.F.  
 STAGE 1 TOPSOIL STRIPPING = 59.0 S.F.

FILE NAME =	DESIGNED - JMM	REVISED -		STATE OF ILLINOIS		CROSS SECTIONS - IL RTE 56		F.A. R.T.E.	SECTION	COUNTY	TOTAL SHEETS	SHEET NO.
...\\DIB2419-XS_56.DGN	DRAWN - BMH	REVISED -		DEPARTMENT OF TRANSPORTATION		365	(57 & 58)WRS-2	DUPAGE	681	487		
USER NAME = wblenk	CHECKED - RMT	REVISED -		SCALE:		SHEET NO. 45 OF 189 SHEETS		STA. 287+50.00 TO STA. 288+00.00		ILLINOIS FED. AID PROJECT		
PLOT DATE = 12/7/2018	DATE - 12/6/10	REVISED -										