


DATE	
BY	
SUPERVISED	
PLOTTED	
TEMPLATE	
AREAS CHECKED	
NO. OF	

DATE	
BY	
SUPERVISED	
PLOTTED	
TEMPLATE	
AREAS CHECKED	
NO. OF	

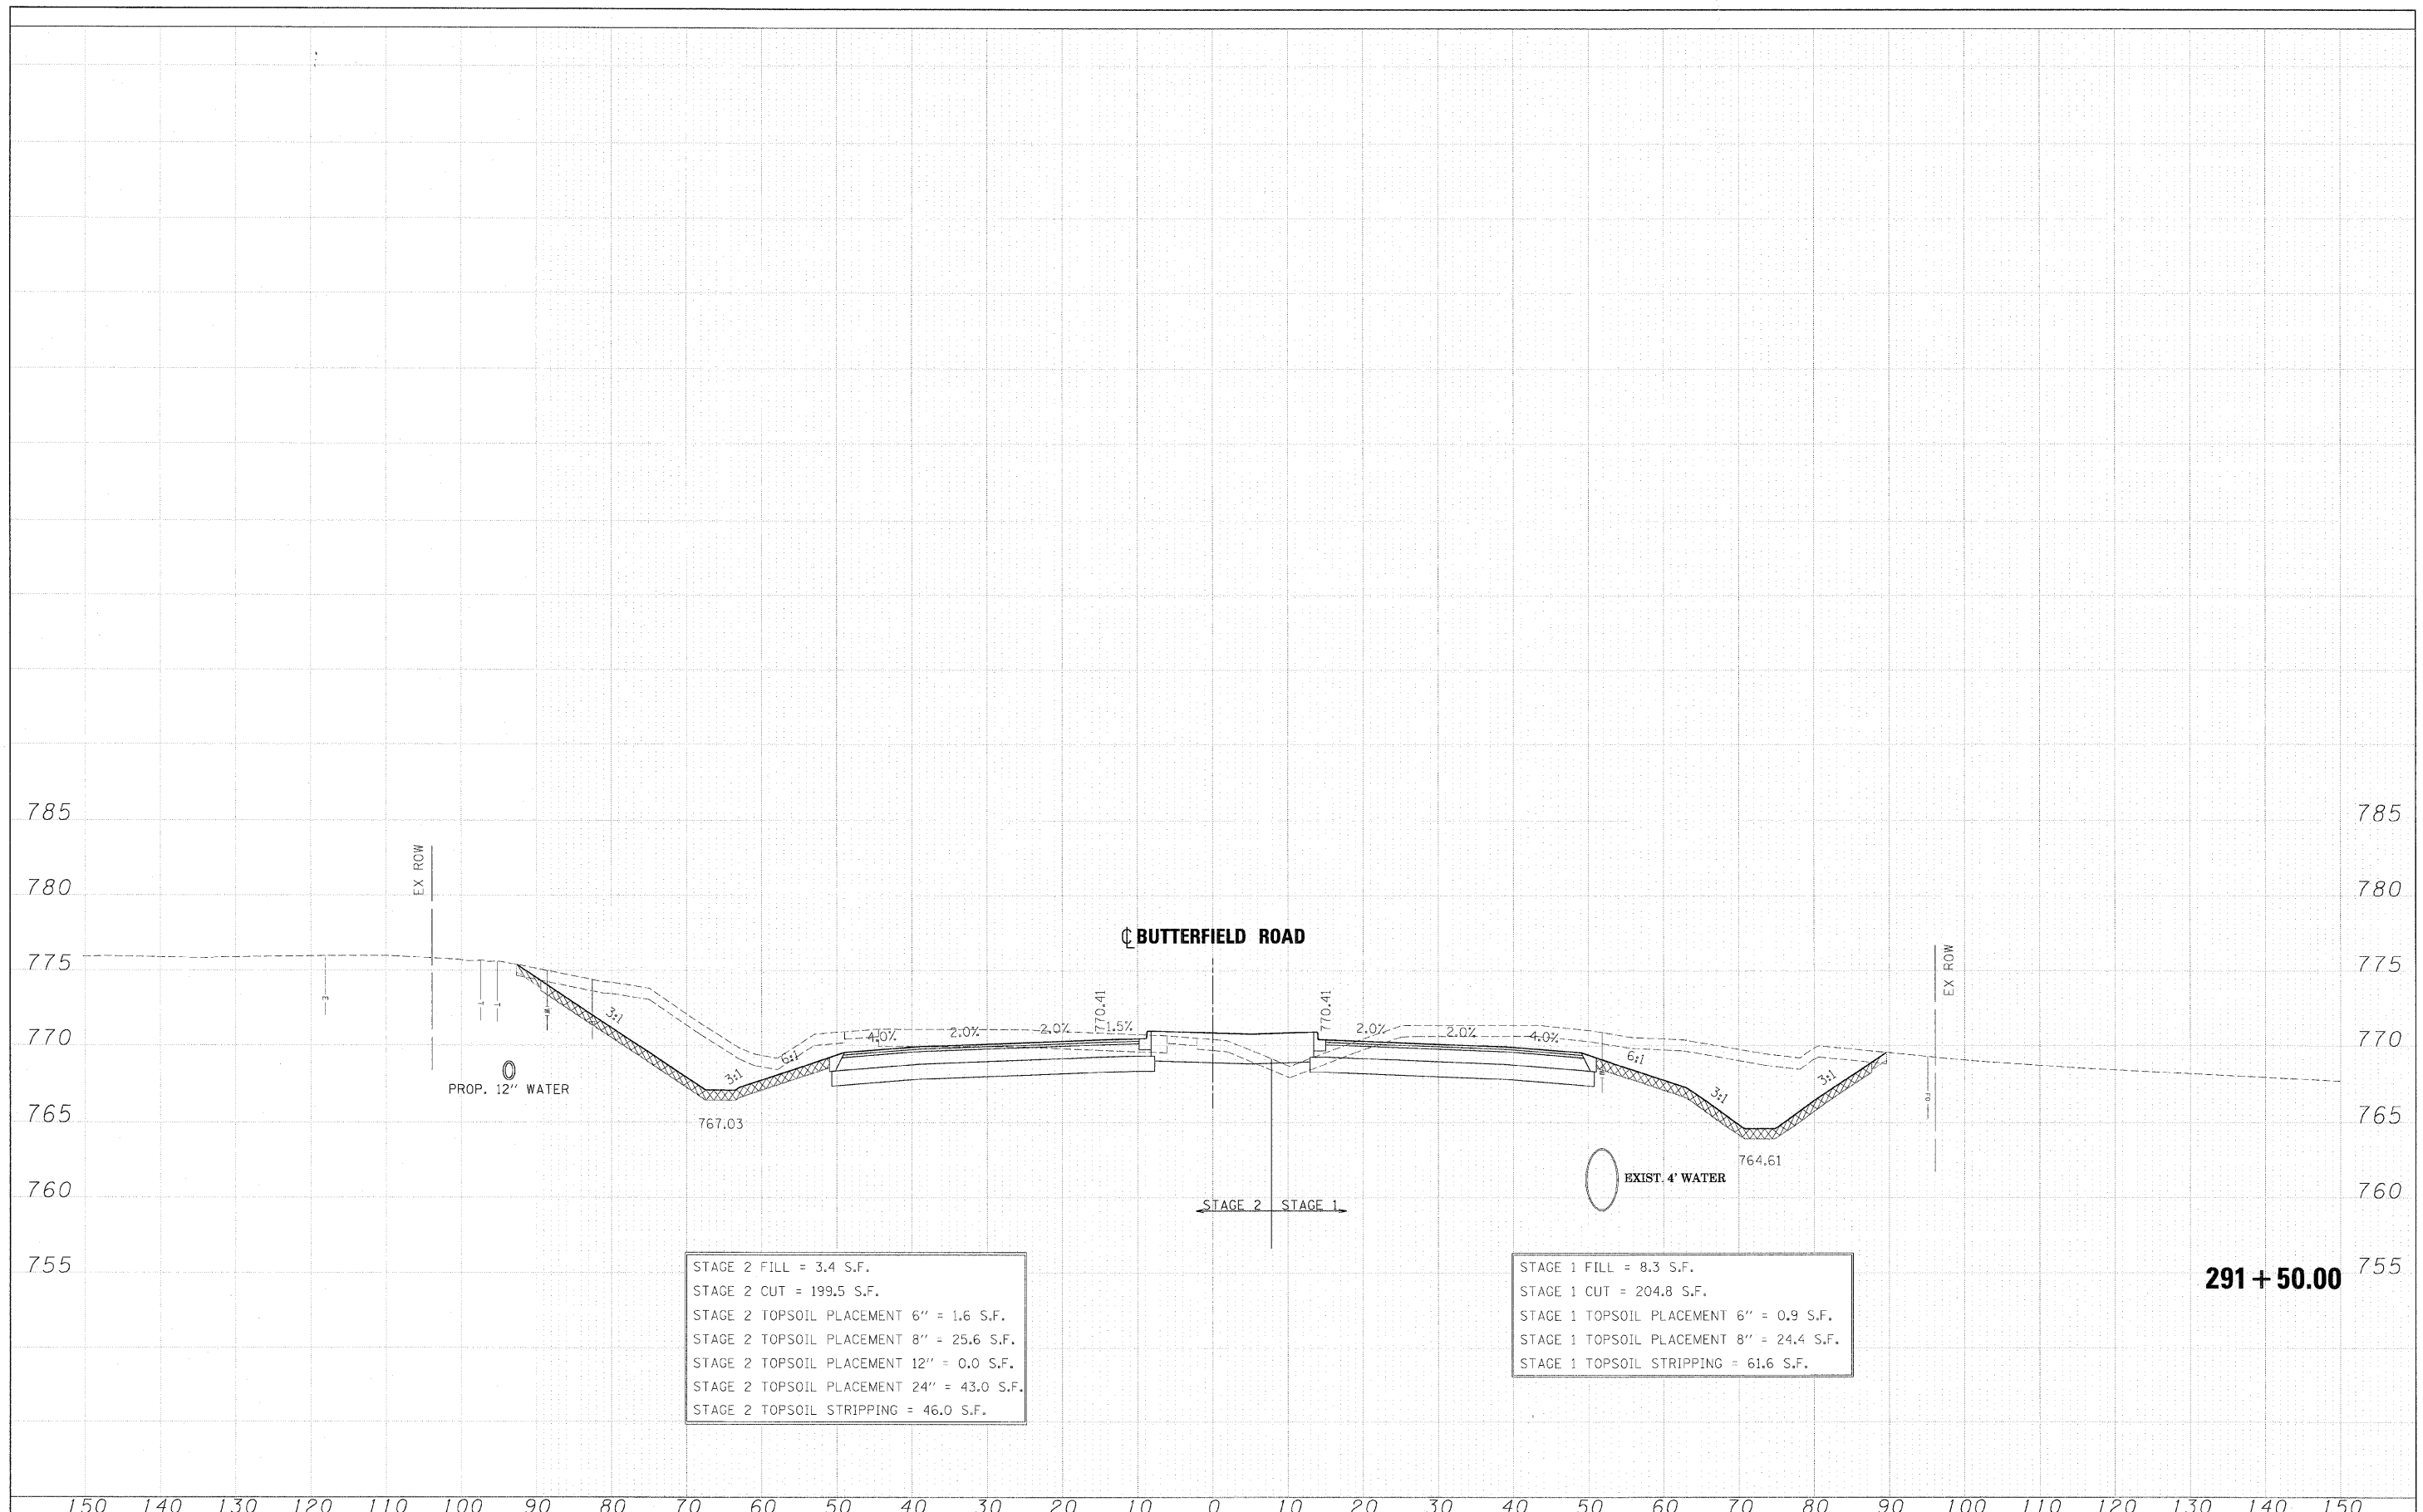

STAGE 2 FILL = 3.4 S.F.  
 STAGE 2 CUT = 199.5 S.F.  
 STAGE 2 TOPSOIL PLACEMENT 6" = 1.6 S.F.  
 STAGE 2 TOPSOIL PLACEMENT 8" = 25.6 S.F.  
 STAGE 2 TOPSOIL PLACEMENT 12" = 0.0 S.F.  
 STAGE 2 TOPSOIL PLACEMENT 24" = 43.0 S.F.  
 STAGE 2 TOPSOIL STRIPPING = 46.0 S.F.

STAGE 1 FILL = 8.3 S.F.  
 STAGE 1 CUT = 204.8 S.F.  
 STAGE 1 TOPSOIL PLACEMENT 6" = 0.9 S.F.  
 STAGE 1 TOPSOIL PLACEMENT 8" = 24.4 S.F.  
 STAGE 1 TOPSOIL STRIPPING = 61.6 S.F.

**291 + 50.00**

FILE NAME =	DESIGNED - JMM	REVISED -		STATE OF ILLINOIS		CROSS SECTIONS - IL RTE 56		F.A. RTE.	SECTION	COUNTY	TOTAL SHEETS	SHEET NO.
...ND162419-X5_56.DGN	DRAWN - BMH	REVISED -		DEPARTMENT OF TRANSPORTATION		365	(57 & 58)WRS-2	DUPAGE	681	492		
USER NAME = tblank	CHECKED - RMT	REVISED -		SCALE:		SHEET NO. 50 OF 189 SHEETS		STA. 291+50.00 TO STA. 291+50.00		CONTRACT NO. 62419		
PLOT DATE = 12/7/23:0	DATE - 12/6/10	REVISED -		ILLINOIS FED. AID PROJECT								