


FINAL SURVEY	DATE
SURVEYED	BY
PLOTTED	
TEMPLATE	
AREAS CHECKED	
NO.	

ORIGINAL SURVEY	DATE
SURVEYED	BY
PLOTTED	
TEMPLATE	
AREAS CHECKED	
NO.	

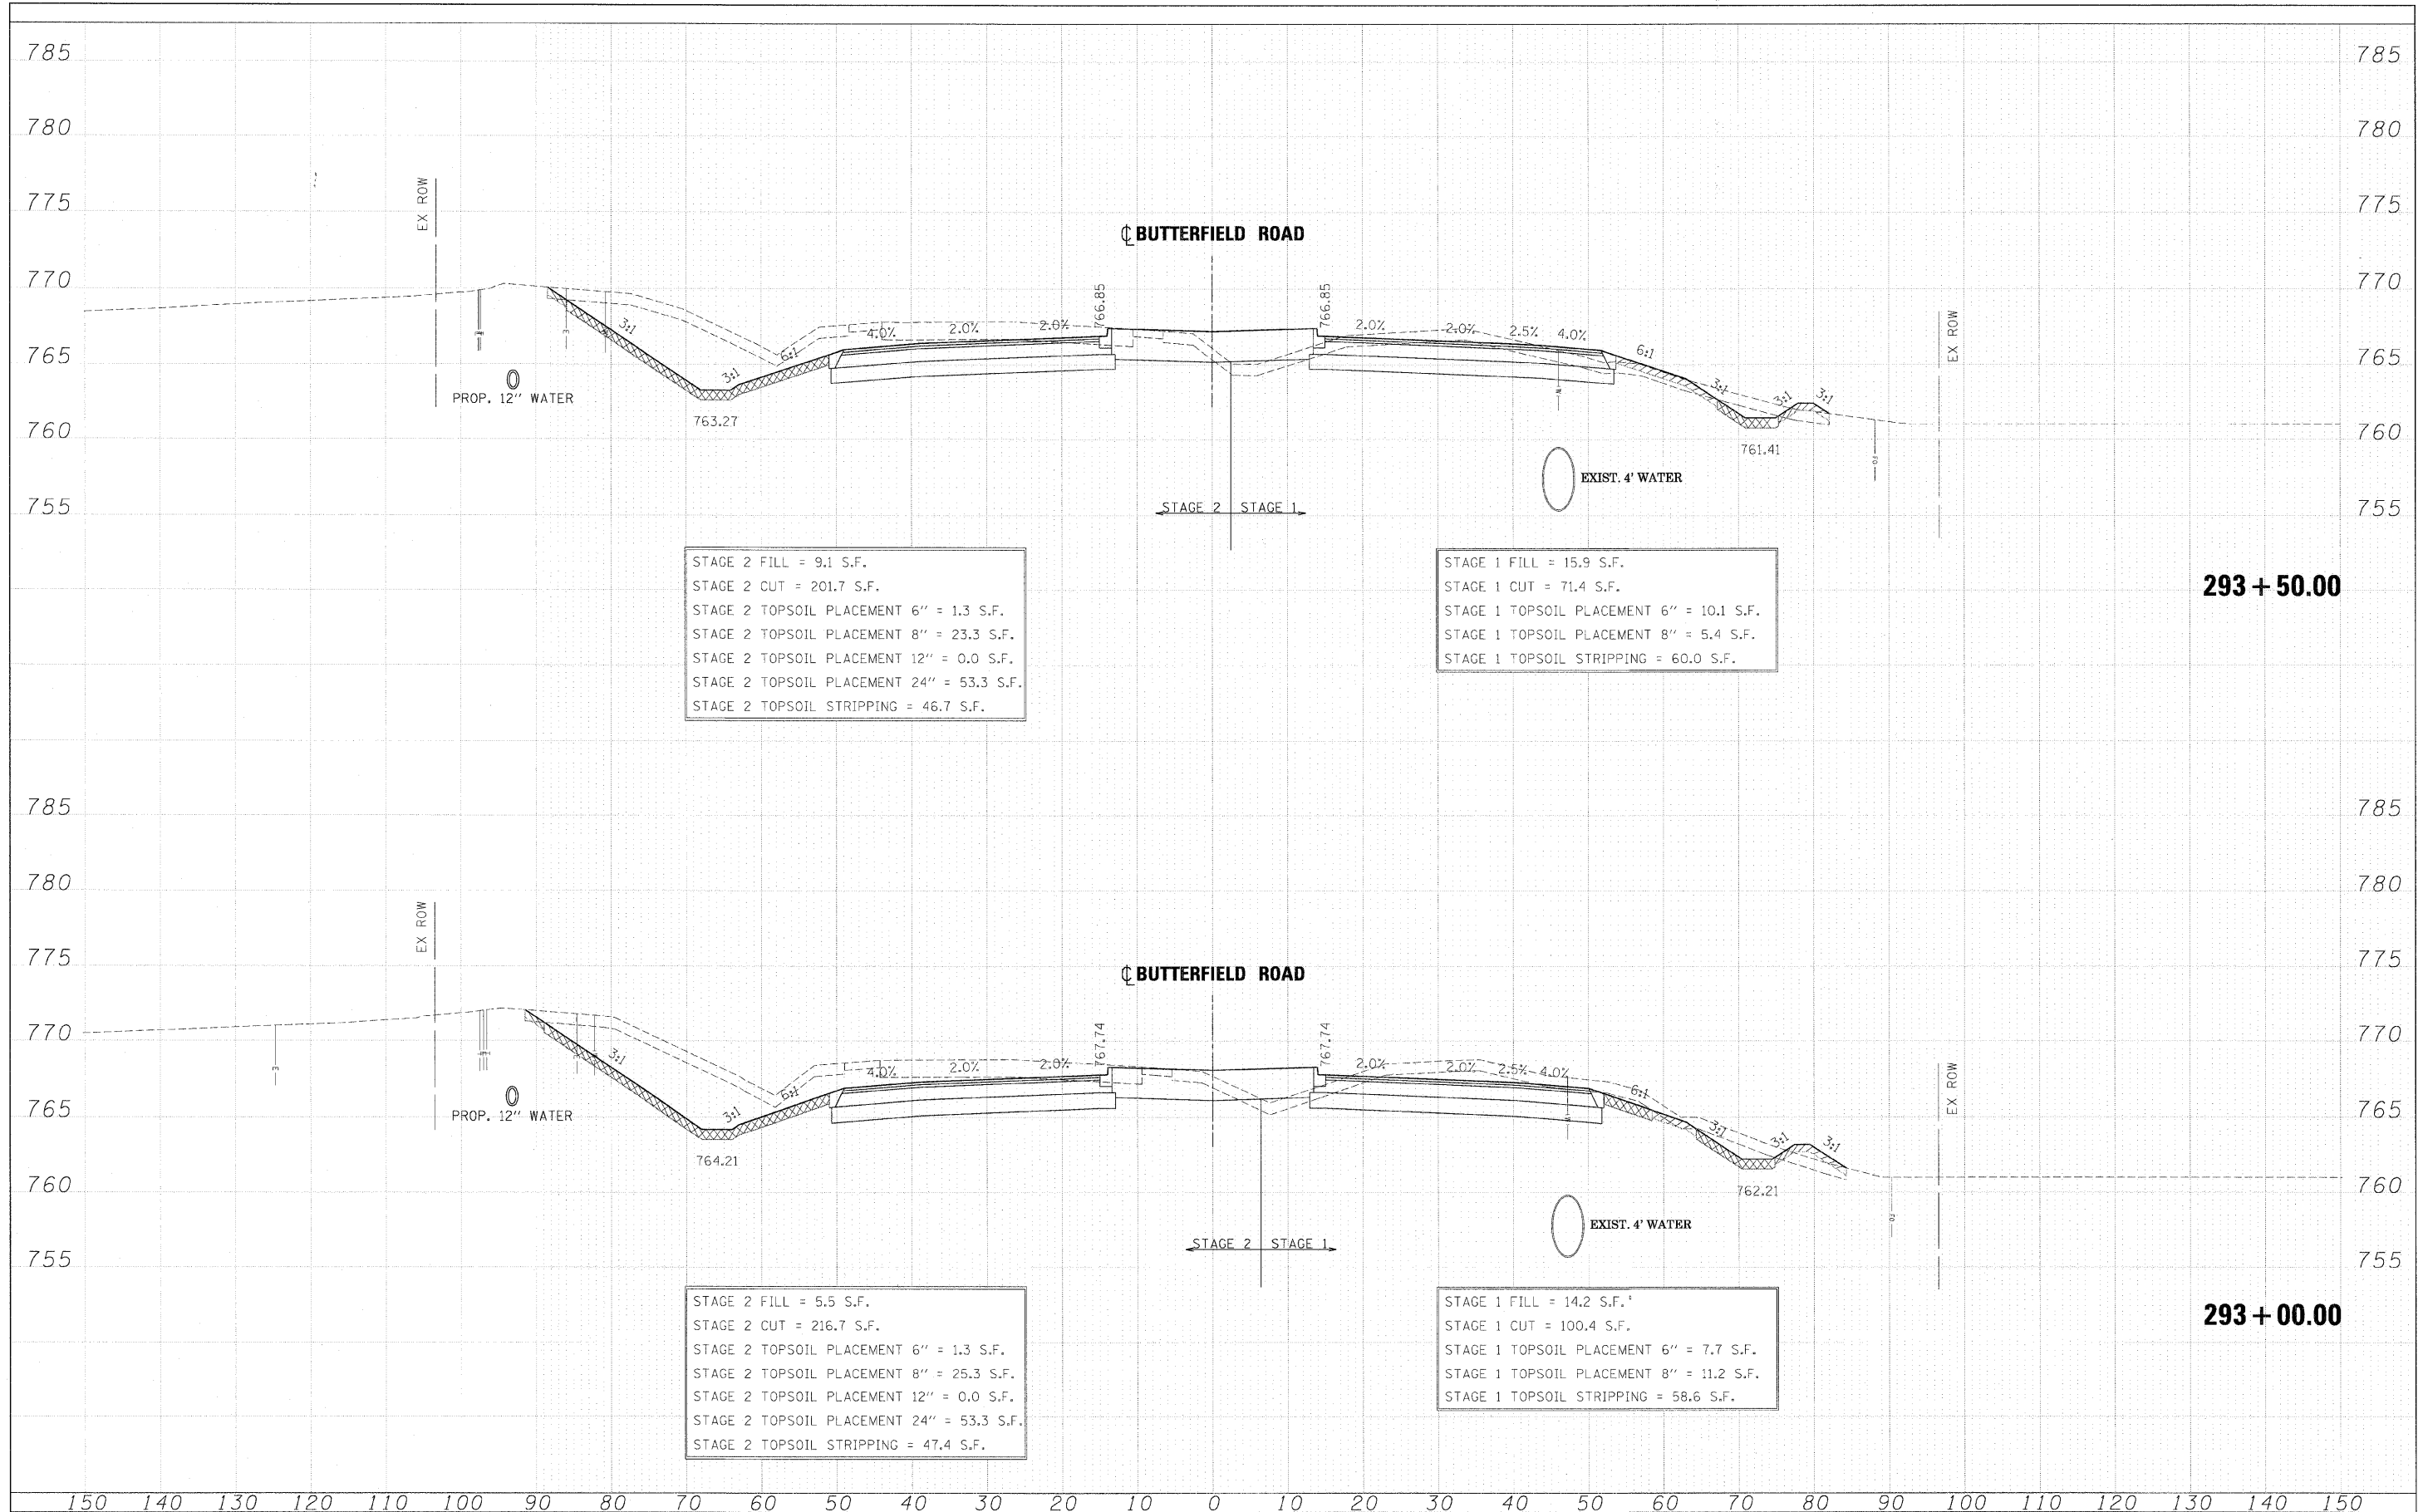

STAGE 2 FILL = 9.1 S.F.
 STAGE 2 CUT = 201.7 S.F.
 STAGE 2 TOPSOIL PLACEMENT 6" = 1.3 S.F.
 STAGE 2 TOPSOIL PLACEMENT 8" = 23.3 S.F.
 STAGE 2 TOPSOIL PLACEMENT 12" = 0.0 S.F.
 STAGE 2 TOPSOIL PLACEMENT 24" = 53.3 S.F.
 STAGE 2 TOPSOIL STRIPPING = 46.7 S.F.

STAGE 1 FILL = 15.9 S.F.
 STAGE 1 CUT = 71.4 S.F.
 STAGE 1 TOPSOIL PLACEMENT 6" = 10.1 S.F.
 STAGE 1 TOPSOIL PLACEMENT 8" = 5.4 S.F.
 STAGE 1 TOPSOIL STRIPPING = 60.0 S.F.

STAGE 2 FILL = 5.5 S.F.
 STAGE 2 CUT = 216.7 S.F.
 STAGE 2 TOPSOIL PLACEMENT 6" = 1.3 S.F.
 STAGE 2 TOPSOIL PLACEMENT 8" = 25.3 S.F.
 STAGE 2 TOPSOIL PLACEMENT 12" = 0.0 S.F.
 STAGE 2 TOPSOIL PLACEMENT 24" = 53.3 S.F.
 STAGE 2 TOPSOIL STRIPPING = 47.4 S.F.

STAGE 1 FILL = 14.2 S.F.
 STAGE 1 CUT = 100.4 S.F.
 STAGE 1 TOPSOIL PLACEMENT 6" = 7.7 S.F.
 STAGE 1 TOPSOIL PLACEMENT 8" = 11.2 S.F.
 STAGE 1 TOPSOIL STRIPPING = 58.6 S.F.

FILE NAME = ...ND162419-XS_56.DGN	DESIGNED - JMM	REVISIED -	benesch	STATE OF ILLINOIS DEPARTMENT OF TRANSPORTATION	CROSS SECTIONS - IL RTE 56			F.A. RTE. 365	SECTION (57 & 58)WRS-2	COUNTY DUPAGE	TOTAL SHEETS 681	SHEET NO. 495		
USER NAME = tblank	DRAWN - BMH	REVISIED -			SCALE:	SHEET NO. 53 OF 189 SHEETS	STA. 293+00.00 TO STA. 293+50.00	CONTRACT NO. 62419		ILLINOIS FED. AID PROJECT				
CHECKED - RMT	DATE - 12/6/10	REVISIED -												
PLOT DATE = 12/7/2010														