


| | |
|--------------|------|
| FINAL SURVEY | DATE |
| SURVEY | BY |
| NOTED | |
| TEMPLATE | |
| AREAS | |
| CHECKED | |
| NO. | |


| | |
|-----------------|------|
| ORIGINAL SURVEY | DATE |
| NOTED | BY |
| TEMPLATE | |
| AREAS | |
| CHECKED | |
| NO. | |

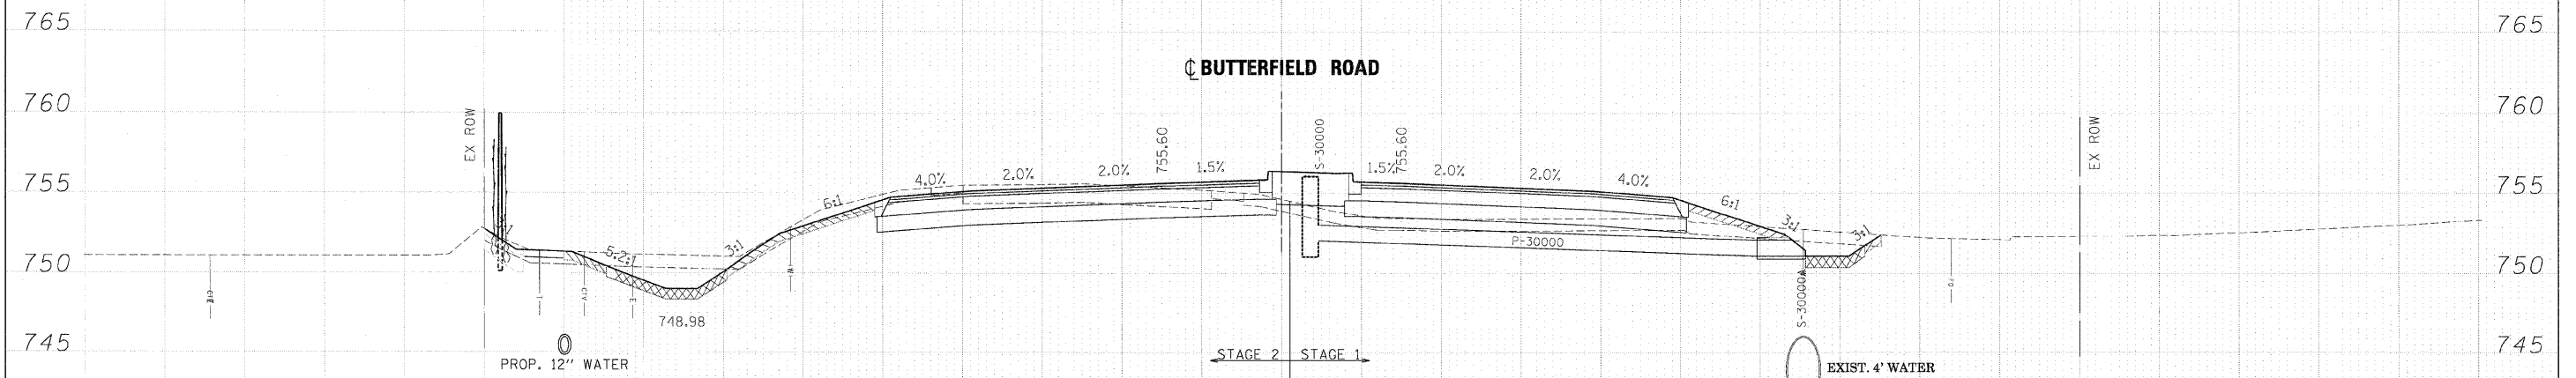

STAGE 2 FILL = 6.5 S.F.
 STAGE 2 CUT = 89 S.F.
 STAGE 2 TOPSOIL PLACEMENT 6" = 11.9 S.F.
 STAGE 2 TOPSOIL PLACEMENT 8" = 10.1 S.F.
 STAGE 2 TOPSOIL PLACEMENT 12" = 5.0 S.F.
 STAGE 2 TOPSOIL PLACEMENT 24" = 17.8 S.F.
 STAGE 2 TOPSOIL STRIPPING = 51.8 S.F.

STAGE 1 FILL = 40.0 S.F.
 STAGE 1 CUT = 11.5 S.F.
 STAGE 1 TOPSOIL PLACEMENT 6" = 7.3 S.F.
 STAGE 1 TOPSOIL PLACEMENT 8" = 5.0 S.F.
 STAGE 1 TOPSOIL STRIPPING = 55.9 S.F.

300 + 00.00

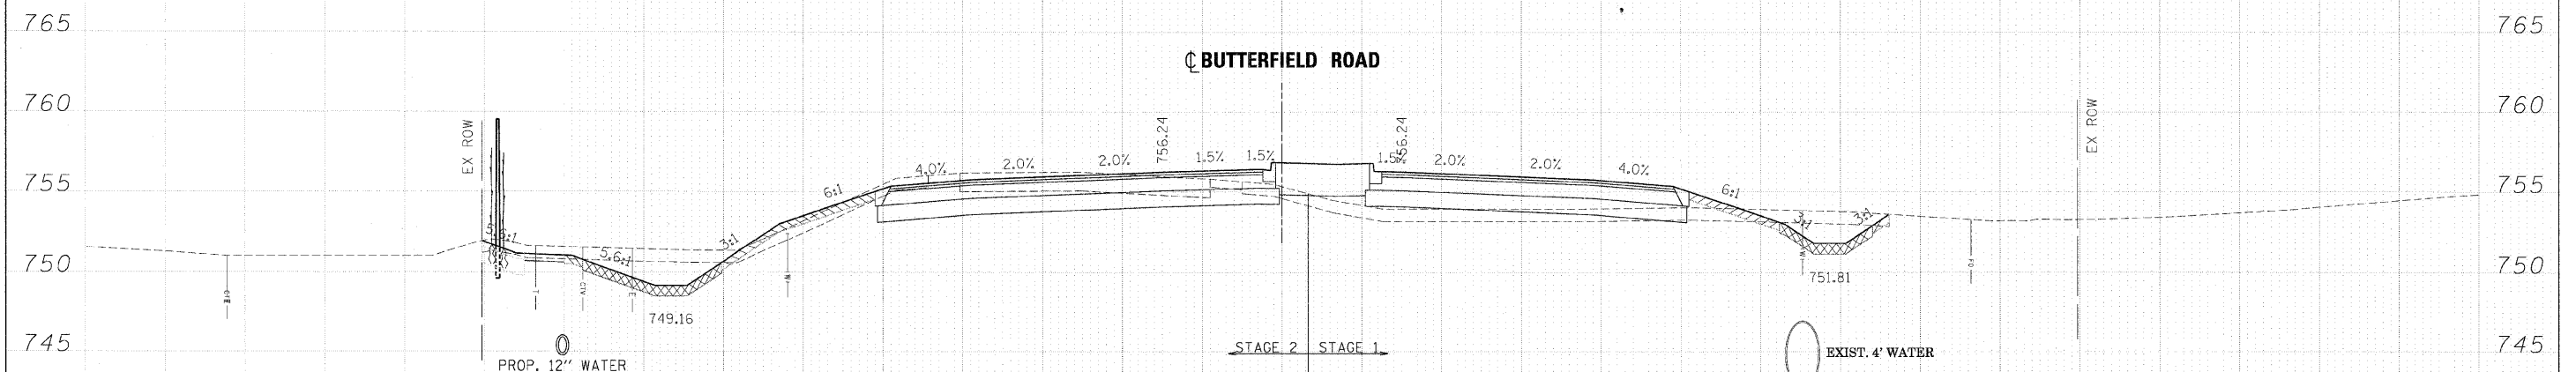

STAGE 2 FILL = 10.5 S.F.
 STAGE 2 CUT = 97.2 S.F.
 STAGE 2 TOPSOIL PLACEMENT 6" = 10.8 S.F.
 STAGE 2 TOPSOIL PLACEMENT 8" = 11.6 S.F.
 STAGE 2 TOPSOIL PLACEMENT 12" = 5.3 S.F.
 STAGE 2 TOPSOIL PLACEMENT 24" = 22.3 S.F.
 STAGE 2 TOPSOIL STRIPPING = 54.0 S.F.

STAGE 1 FILL = 40.4 S.F.
 STAGE 1 CUT = 18.7 S.F.
 STAGE 1 TOPSOIL PLACEMENT 6" = 6.7 S.F.
 STAGE 1 TOPSOIL PLACEMENT 8" = 7.8 S.F.
 STAGE 1 TOPSOIL STRIPPING = 54.7 S.F.

299 + 50.00

| | | | | | | | | | | |
|-----------------------|----------------|-----------|----------------|---|-----------------------------------|---------------------------|----------------|--------|--------------|-----------|
| FILE NAME = | DESIGNED - JMM | REVISED - | benesch | STATE OF ILLINOIS DEPARTMENT OF TRANSPORTATION | CROSS SECTIONS - IL RTE 56 | F.A. RTE. | SECTION | COUNTY | TOTAL SHEETS | SHEET NO. |
| ...ND162419-XS_56.DGN | DRAWN - BMH | REVISED - | | | | 365 | (57 & 58)WRS-2 | DUPAGE | 681 | 502 |
| USER NAME = tblark | CHECKED - RMT | REVISED - | | | | CONTRACT NO. 62419 | | | | |
| PLOT DATE = 12/7/22 | DATE - 12/6/10 | REVISED - | | | | ILLINOIS FED. AID PROJECT | | | | |

SCALE: SHEET NO. 60 OF 189 SHEETS STA. 299+50.00 TO STA. 300+00.00