


|                      |  |
|----------------------|--|
| DATE                 |  |
| BY                   |  |
| FINAL SURVEY PLOTTED |  |
| NOTE BOOK TEMPLATE   |  |
| AREAS CHECKED        |  |
| NO.                  |  |

|                         |  |
|-------------------------|--|
| DATE                    |  |
| BY                      |  |
| REVISION SURVEY PLOTTED |  |
| NOTE BOOK TEMPLATE      |  |
| AREAS CHECKED           |  |
| NO.                     |  |

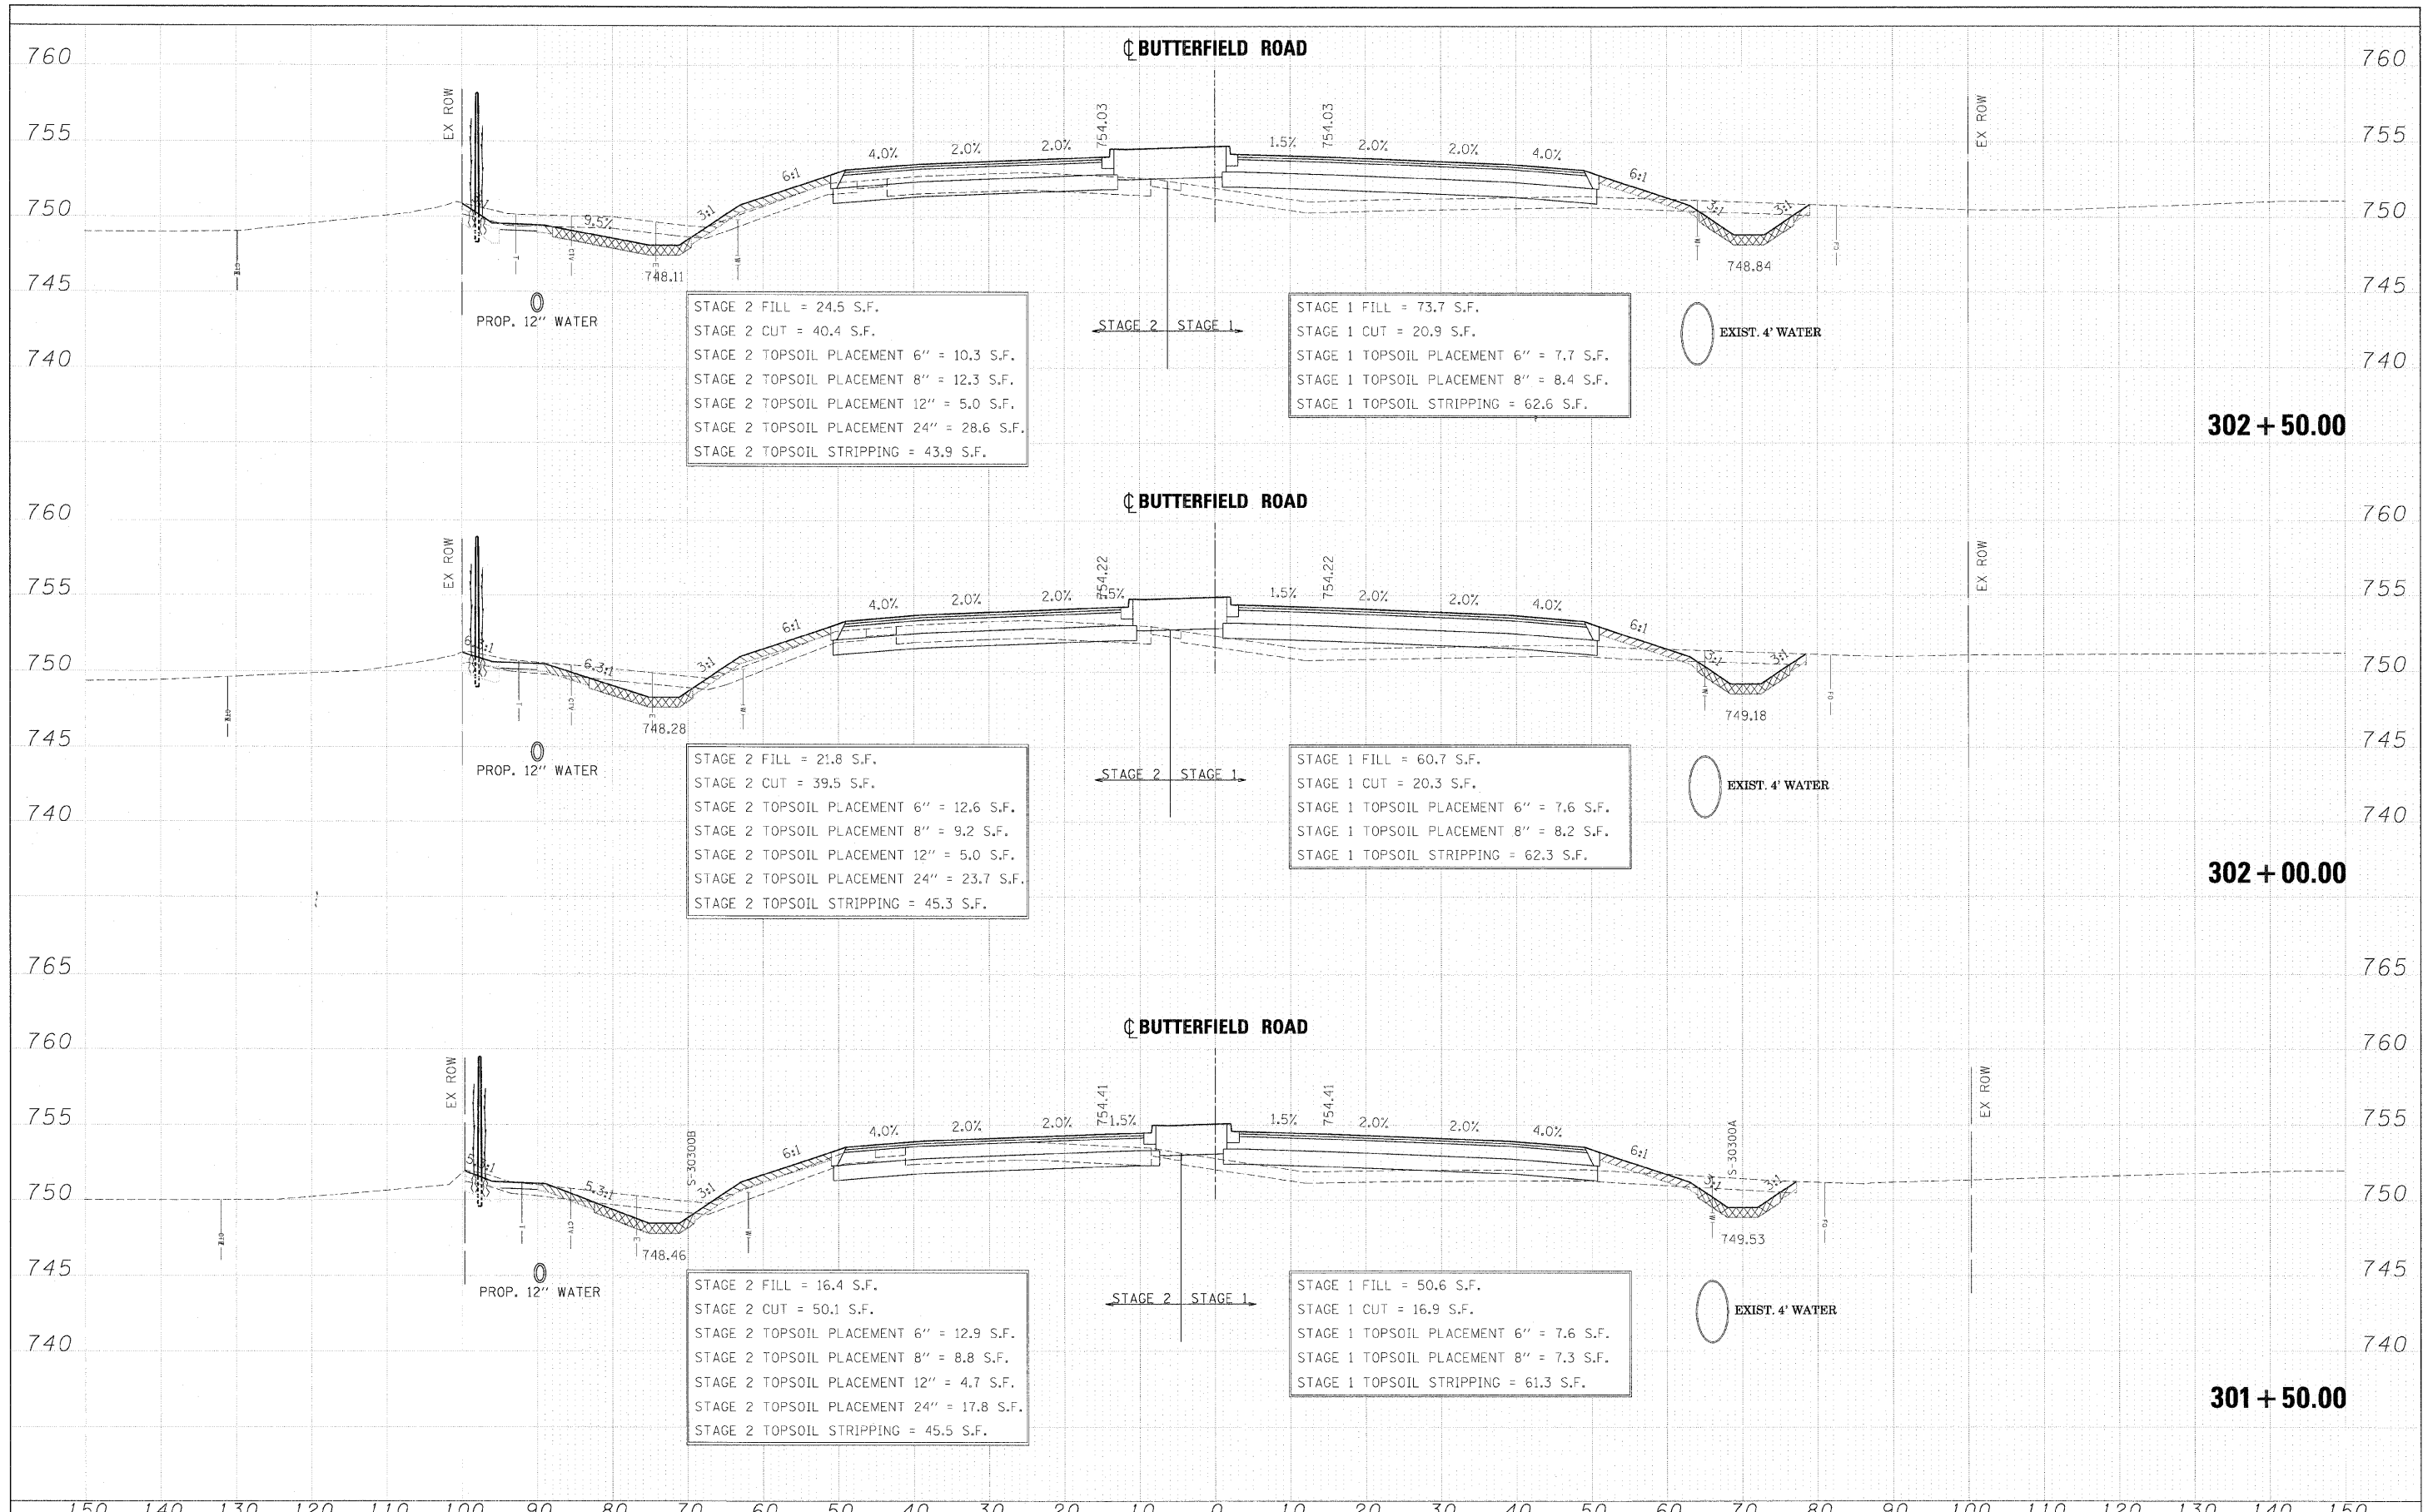

|                                   |                |                           |                |   |                                   |                    |                |        |              |           |
|-----------------------------------|----------------|---------------------------|----------------|---|-----------------------------------|--------------------|----------------|--------|--------------|-----------|
| FILE NAME = ...NDIG2419-XS_56.DGN | DESIGNED - JMM | REVISED -                 | <b>benesch</b> | <b>STATE OF ILLINOIS<br/>DEPARTMENT OF TRANSPORTATION</b> | <b>CROSS SECTIONS - IL RTE 56</b> | F.A. RTE.          | SECTION        | COUNTY | TOTAL SHEETS | SHEET NO. |
| USER NAME = tblank                | DRAWN - BMH    | REVISED -                 |                |   |                                   | 365                | (57 & 58)WRS-2 | DUPAGE | 681          | 504       |
| PLOT DATE = 12/17/2012            | CHECKED - RMT  | REVISED -                 |                |   |                                   | CONTRACT NO. 62419 |                |        |              |           |
| DATE = 12/6/10                    | REVISED -      | ILLINOIS FED. AID PROJECT |                |   |                                   |                    |                |        |              |           |