


FINAL SURVEY	SUBMITTED	DATE
SURVEY PLOTTED	BY	
NOTE BOOK	NO.	
AREAS CHECKED		

ORIGINAL SURVEY	SUBMITTED	DATE
SURVEY PLOTTED	BY	
NOTE BOOK	NO.	
AREAS CHECKED		

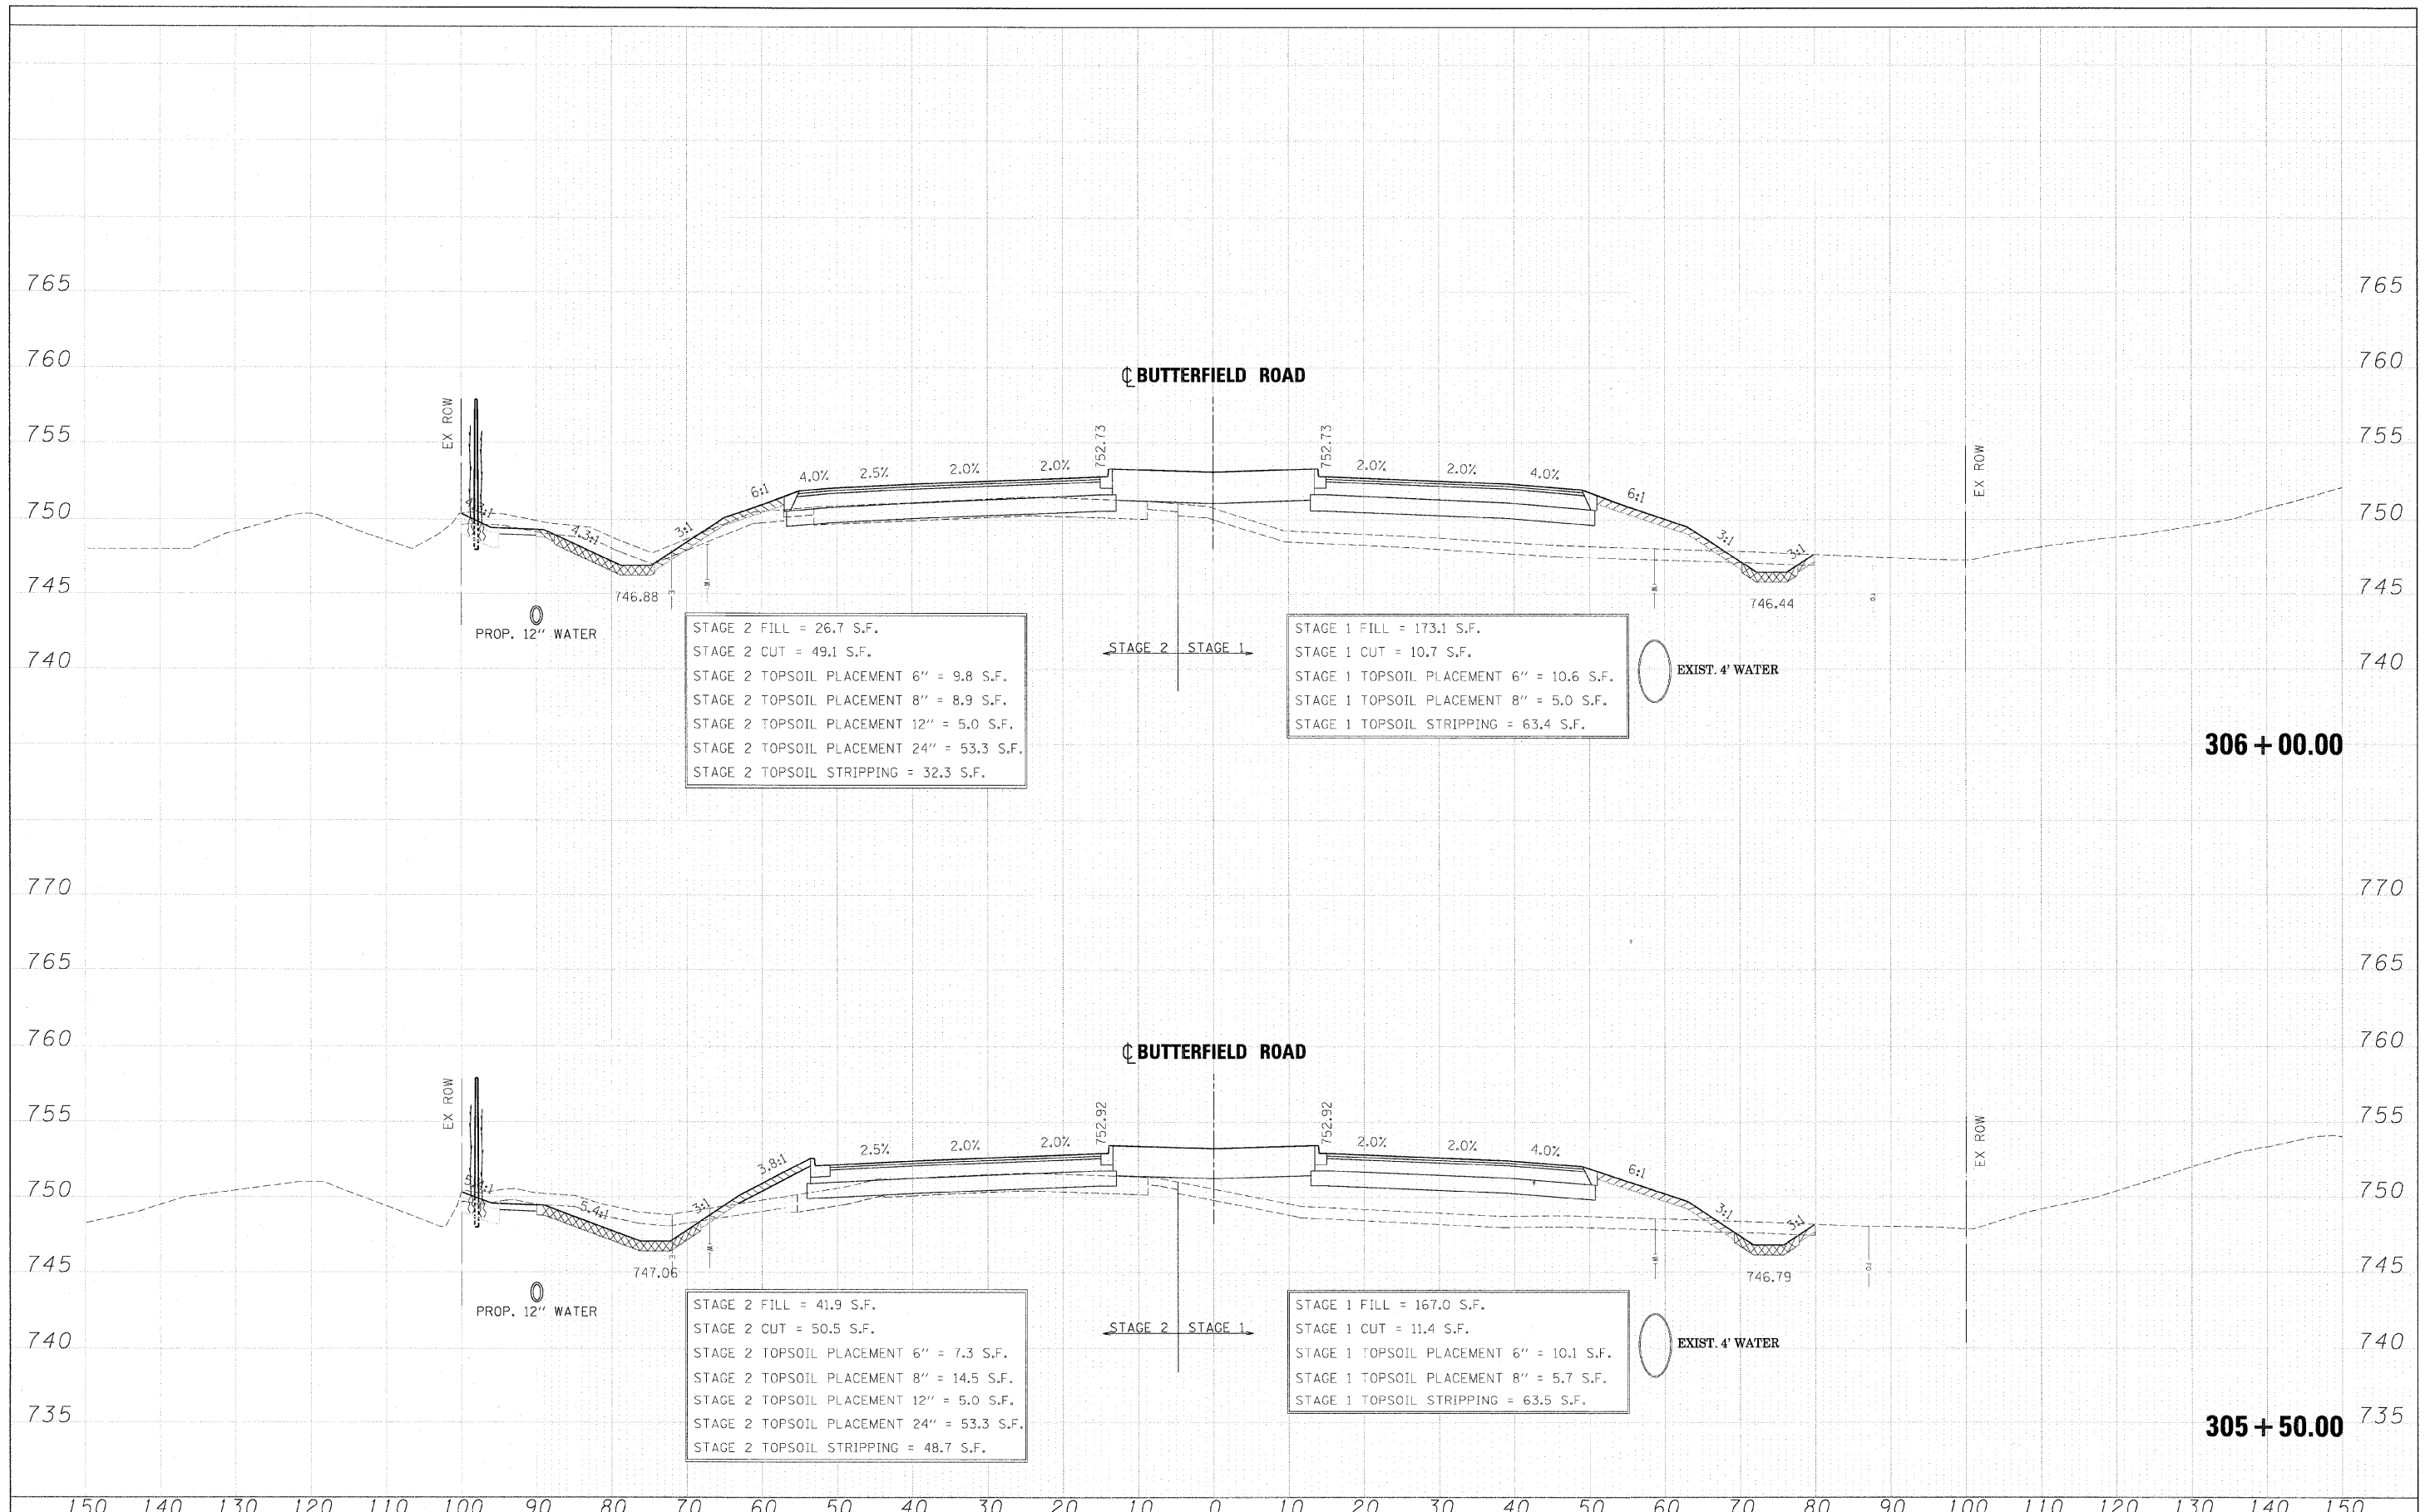

FILE NAME =	DESIGNED - JMM	REVISED -	benesch	STATE OF ILLINOIS DEPARTMENT OF TRANSPORTATION	CROSS SECTIONS - IL RTE 56	F.A. RTE.	SECTION	COUNTY	TOTAL SHEETS	SHEET NO.
...ND162419-XS-56.DGN	DRAWN - BMH	REVISED -				365	(57 & 58)WRS-2	DUPAGE	681	508
USER NAME = tbi1ank	CHECKED - RMT	REVISED -				CONTRACT NO. 62419				
PLOT DATE = 12/7/22	DATE - 12/6/10	REVISED -				[ILLINOIS] FED. AID PROJECT				