


FINAL	SURVEY	DATE
SURVEY	PLOTTED	BY
NOTE BOOK	TEMPLATE	
AREAS	CHECKED	
NO.		

ORIGINAL	SURVEY	DATE
SURVEY	PLOTTED	BY
NOTE BOOK	TEMPLATE	
AREAS	CHECKED	
NO.		

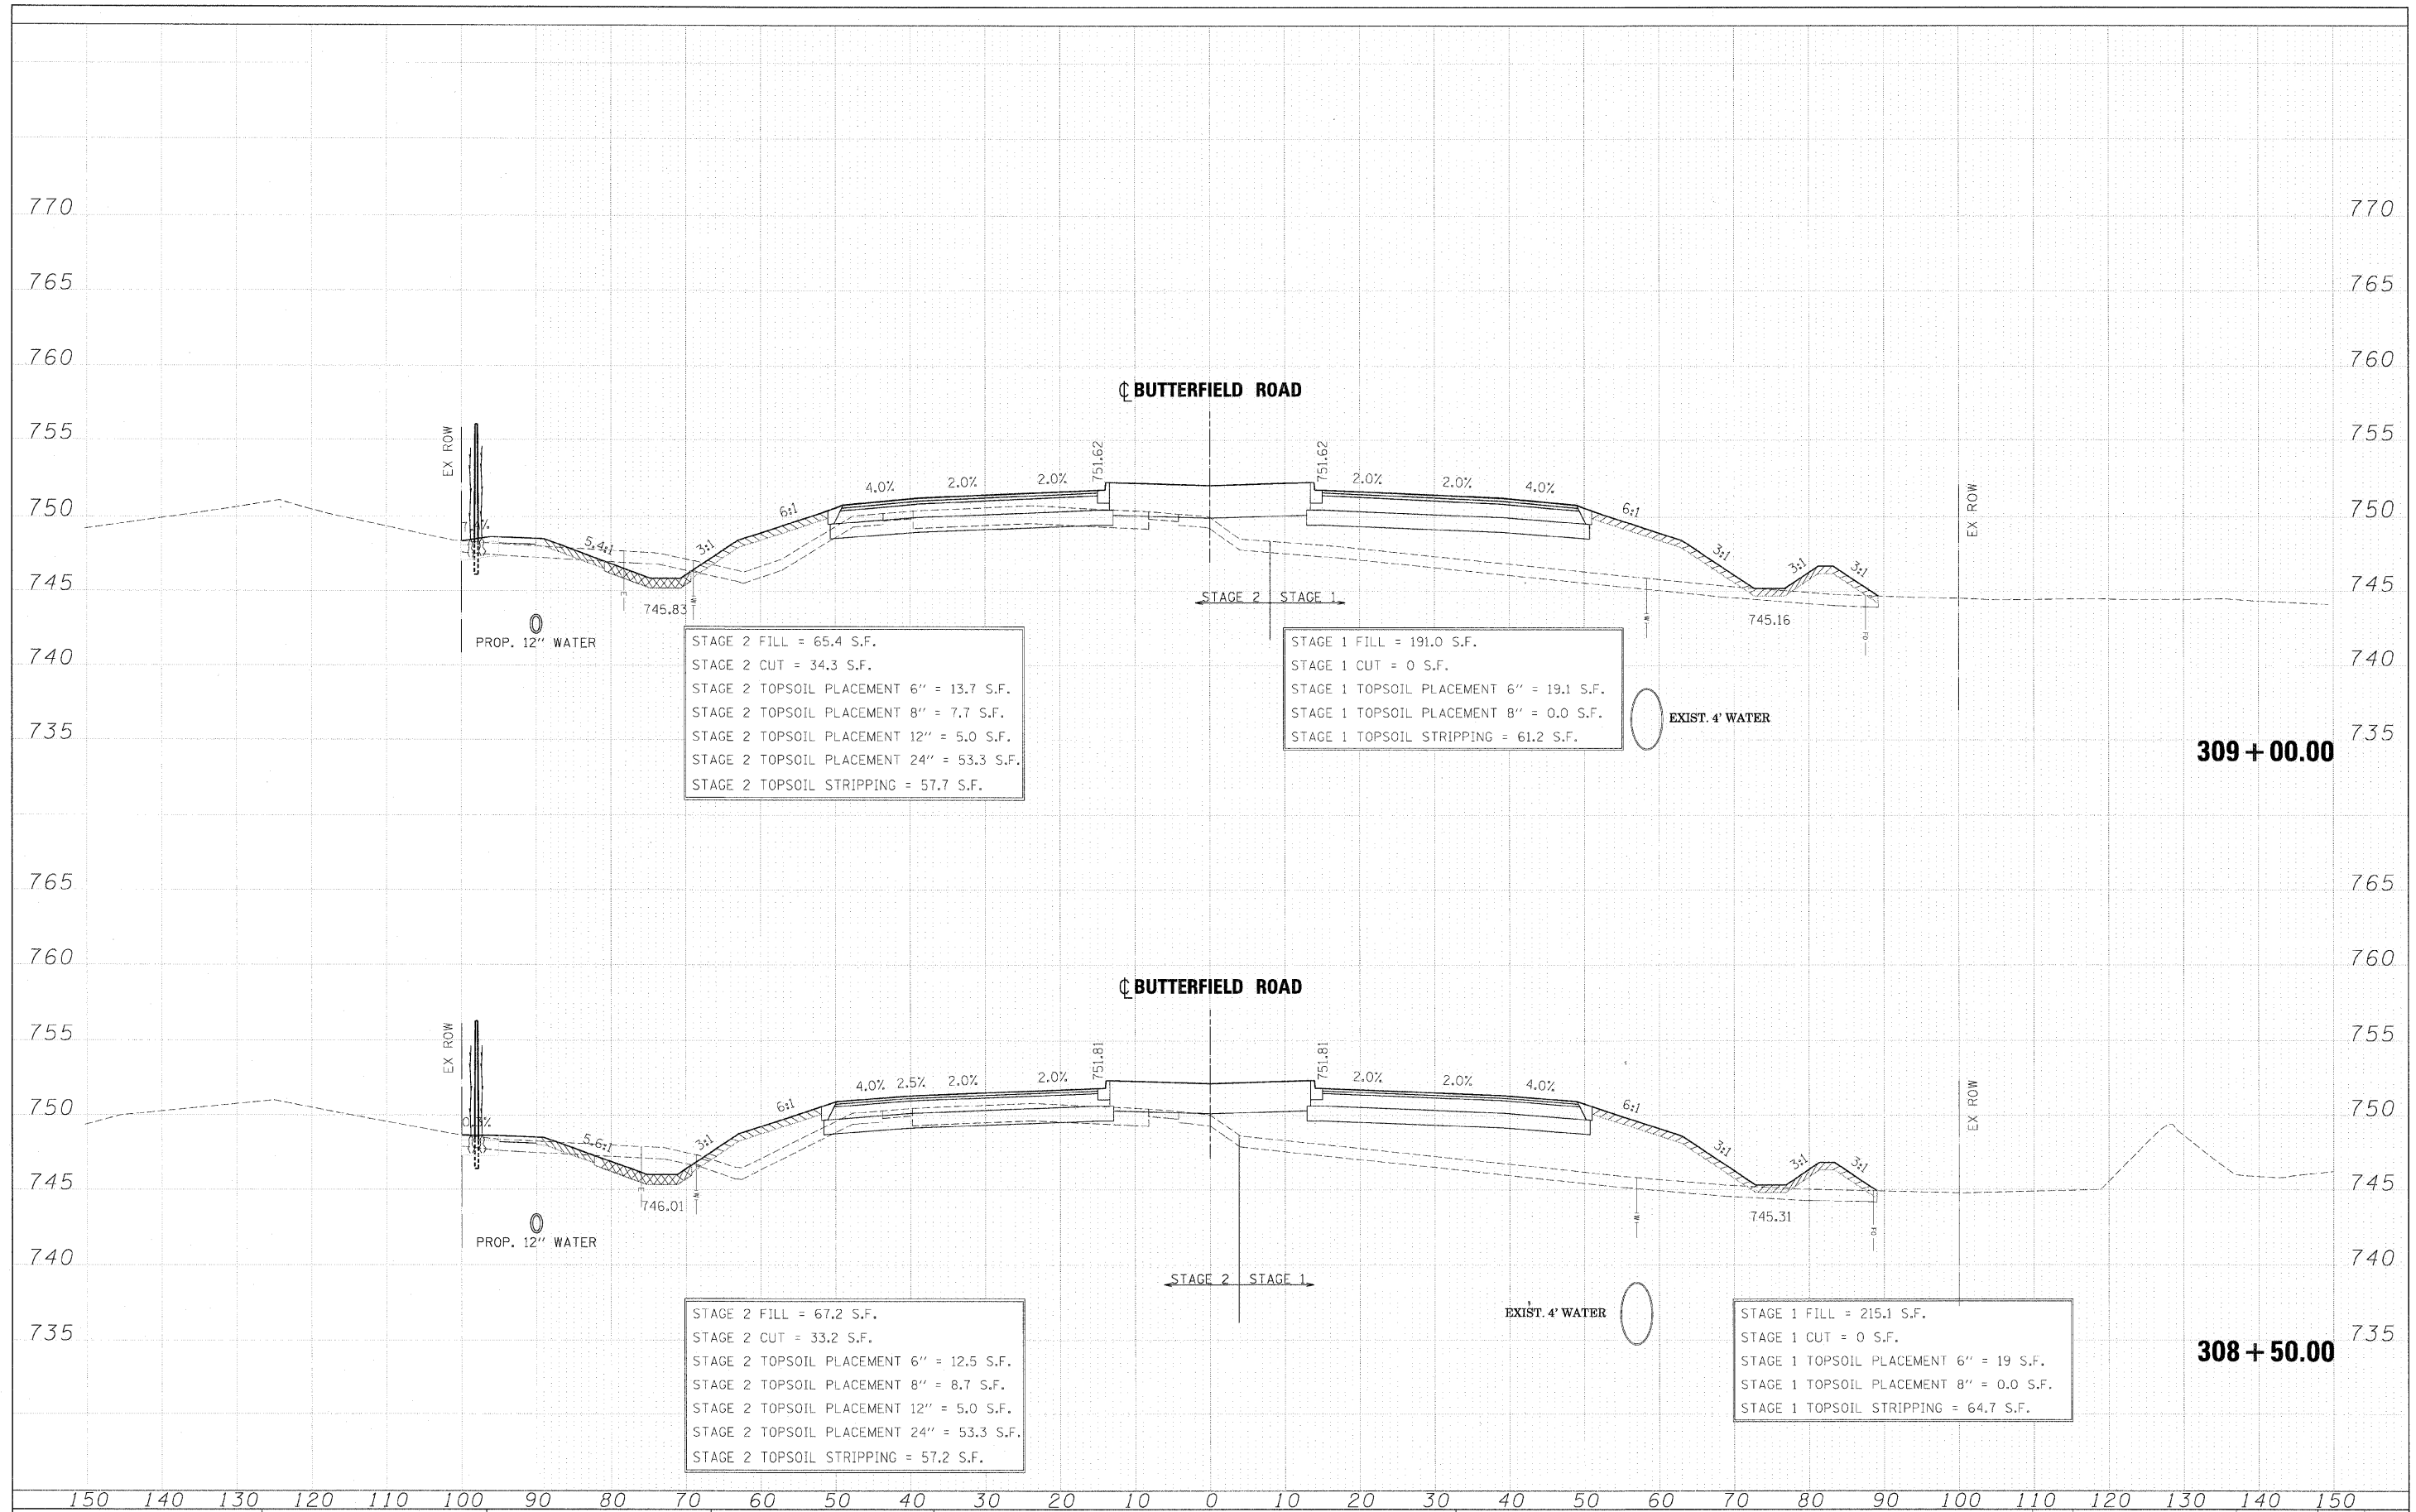

FILE NAME =	DESIGNED - JMM	REVISED -		STATE OF ILLINOIS		CROSS SECTIONS - IL RTE 56 SCALE: SHEET NO. 69 OF 189 SHEETS STA. 308+50.00 TO STA. 309+00.00	F.A. RTE.	SECTION	COUNTY	TOTAL SHEETS	SHEET NO.
...N0162419-XS.56.DGN	DRAWN - BMH	REVISED -		365	(57 & 58)WRS-2		DUPAGE	681	511		
USER NAME = wblank	CHECKED - RMT	REVISED -		CONTRACT NO. 62419							
PLDT DATE = 12/7/2010	DATE - 12/6/10	REVISED -		ILLINOIS FED. AID PROJECT							