


FINAL SURVEY	DATE
SURVEYED	BY
PLOTTED	
TEMPLATE	
NOTE BOOK	
AREAS CHECKED	
NO.	

ORIGINAL SURVEY	DATE
SURVEYED	BY
PLOTTED	
TEMPLATE	
NOTE BOOK	
AREAS CHECKED	
NO.	

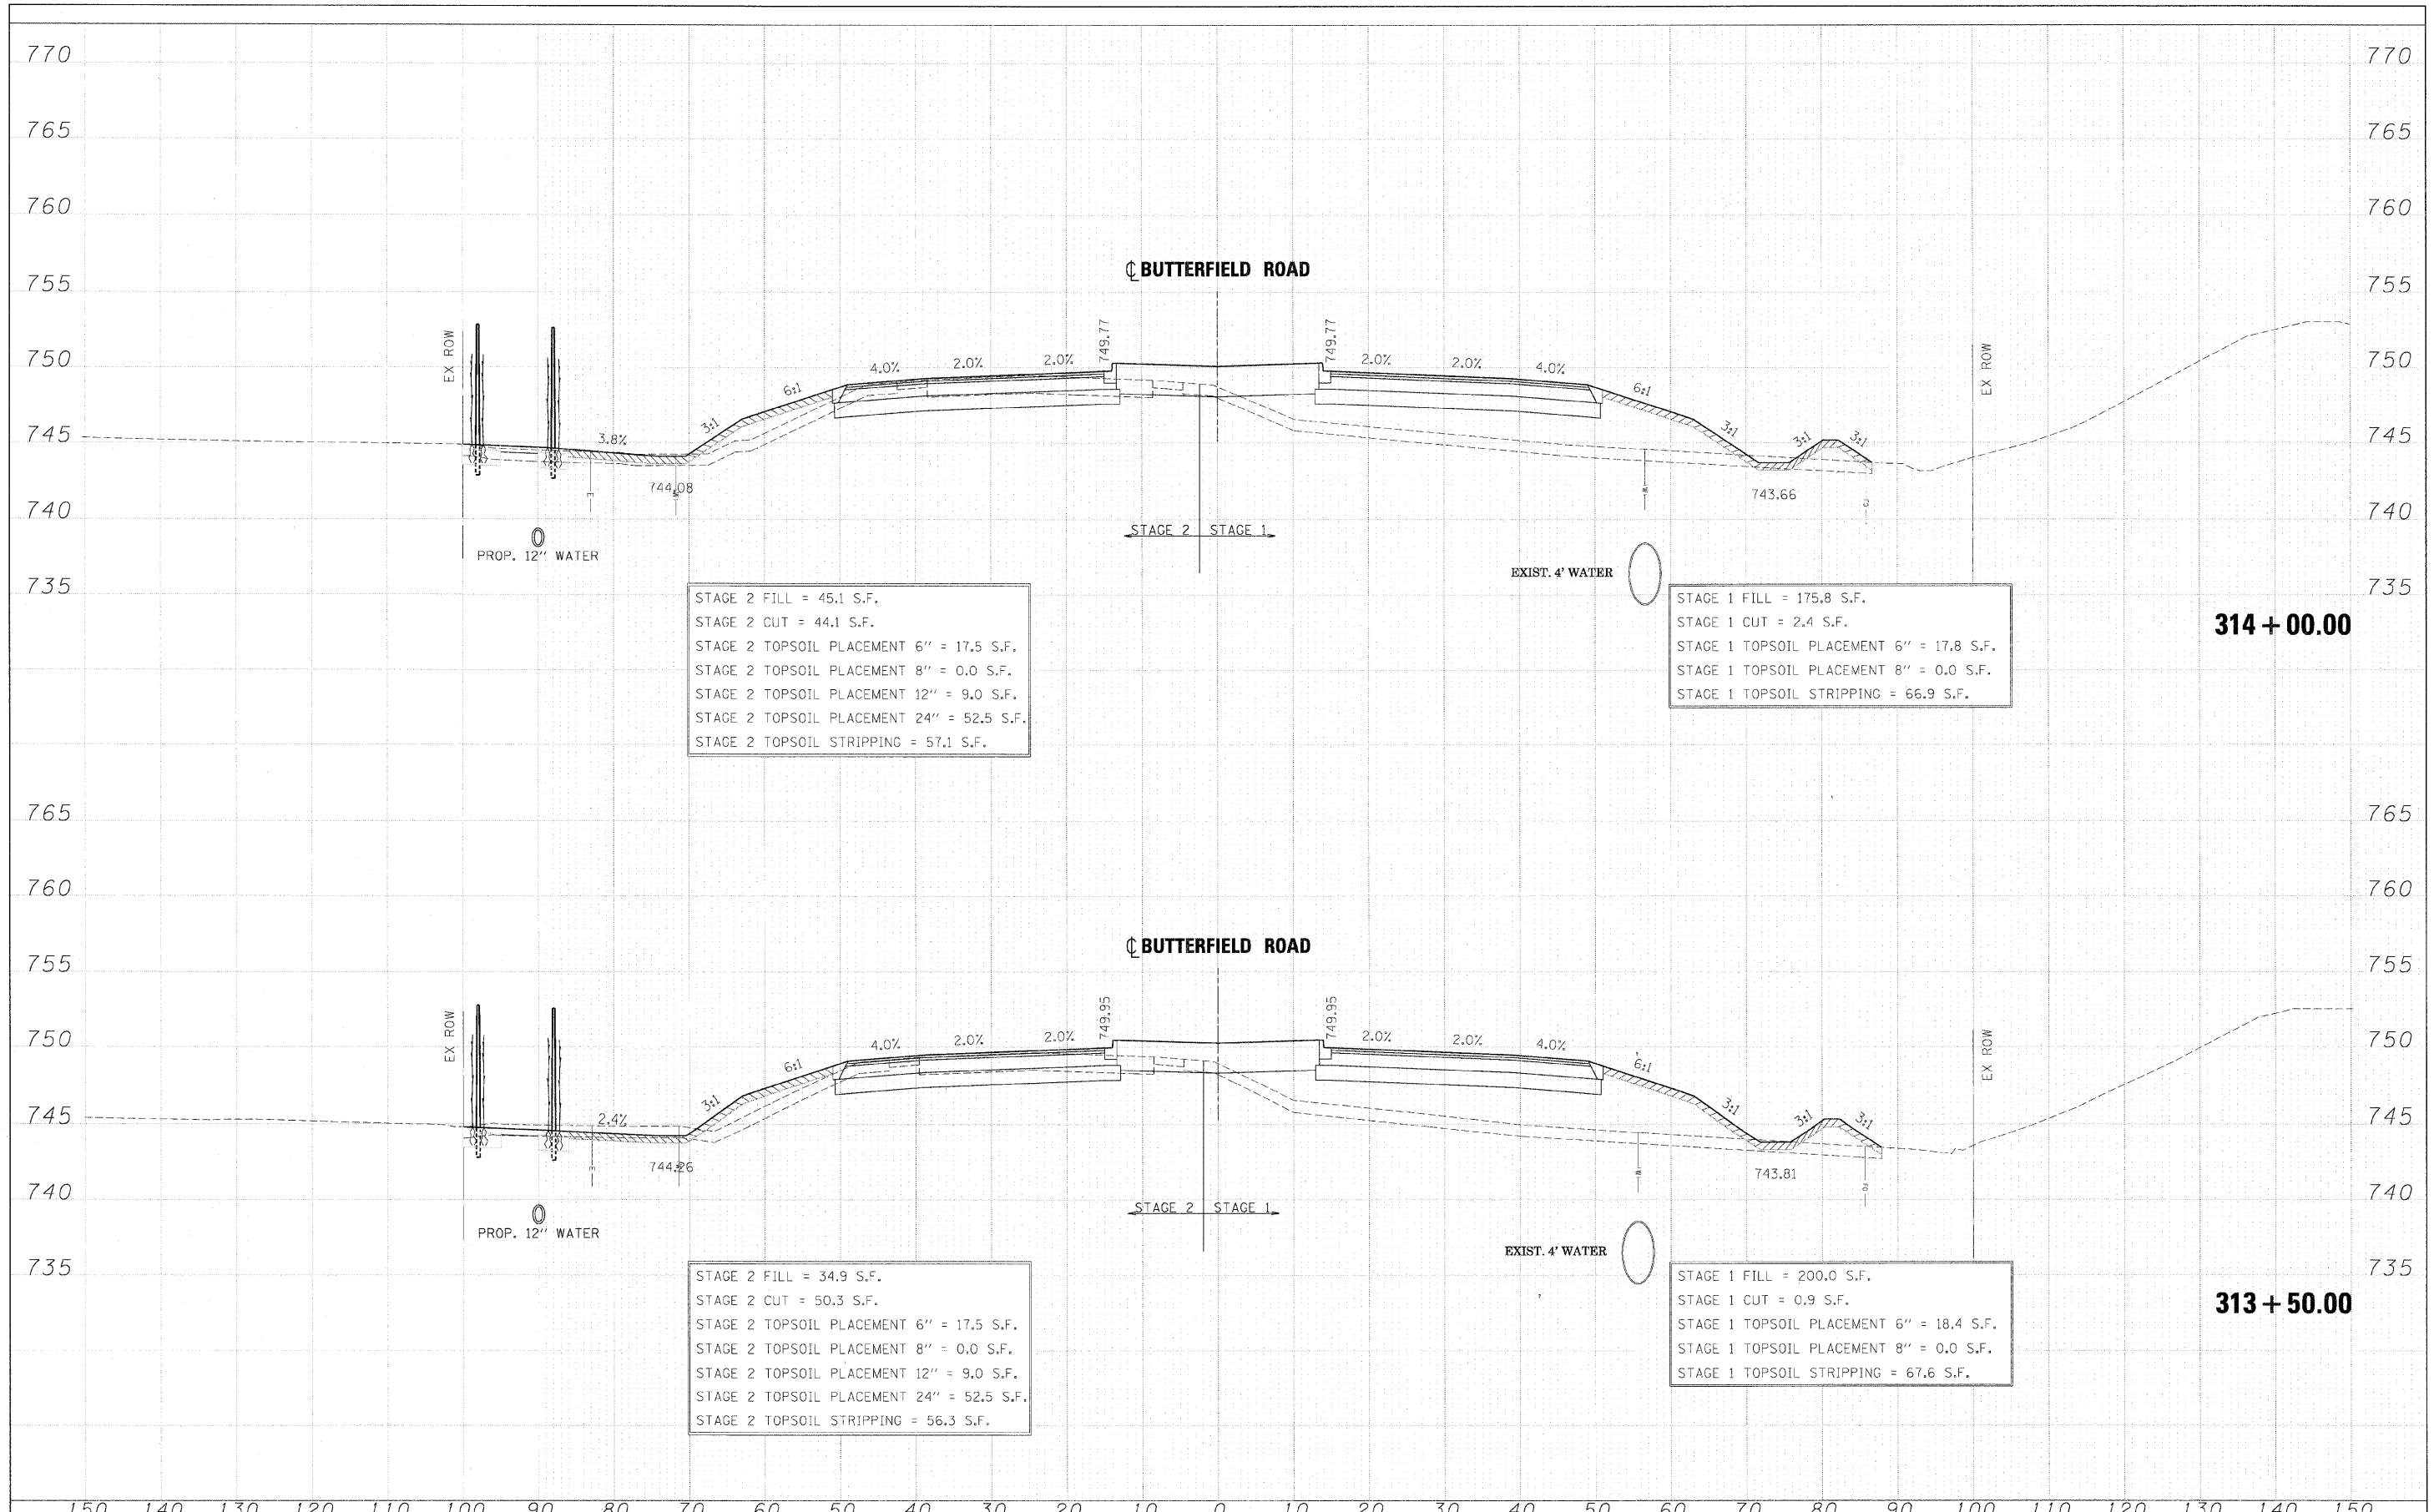

FILE NAME = ...NDIG2419-XS-56.DGN	DESIGNED - JMM	REVISED -		<b>STATE OF ILLINOIS</b> <b>DEPARTMENT OF TRANSPORTATION</b>	<b>CROSS SECTIONS - IL RTE 56</b>	F.A. RTE.	SECTION	COUNTY	TOTAL SHEETS	SHEET NO.
USER NAME = tblbank	DRAWN - BMH	REVISED -				365	(57 & 58)WRS-2	DUPAGE	681	516
PL01 DATE = 12/1/2010	CHECKED - RMT	REVISED -				CONTRACT NO. 62419				
DATE - 12/6/10	REVISED -	ILLINOIS FED. AID PROJECT								