


FINAL SURVEY NO.	SURVEYED	DATE
NOTE BOOK NO.	PLOTTED	BY
	TEMPLATE	
	AREAS CHECKED	

ORIGINAL SURVEY NO.	SURVEYED	DATE
NOTE BOOK NO.	PLOTTED	BY
	TEMPLATE	
	AREAS CHECKED	

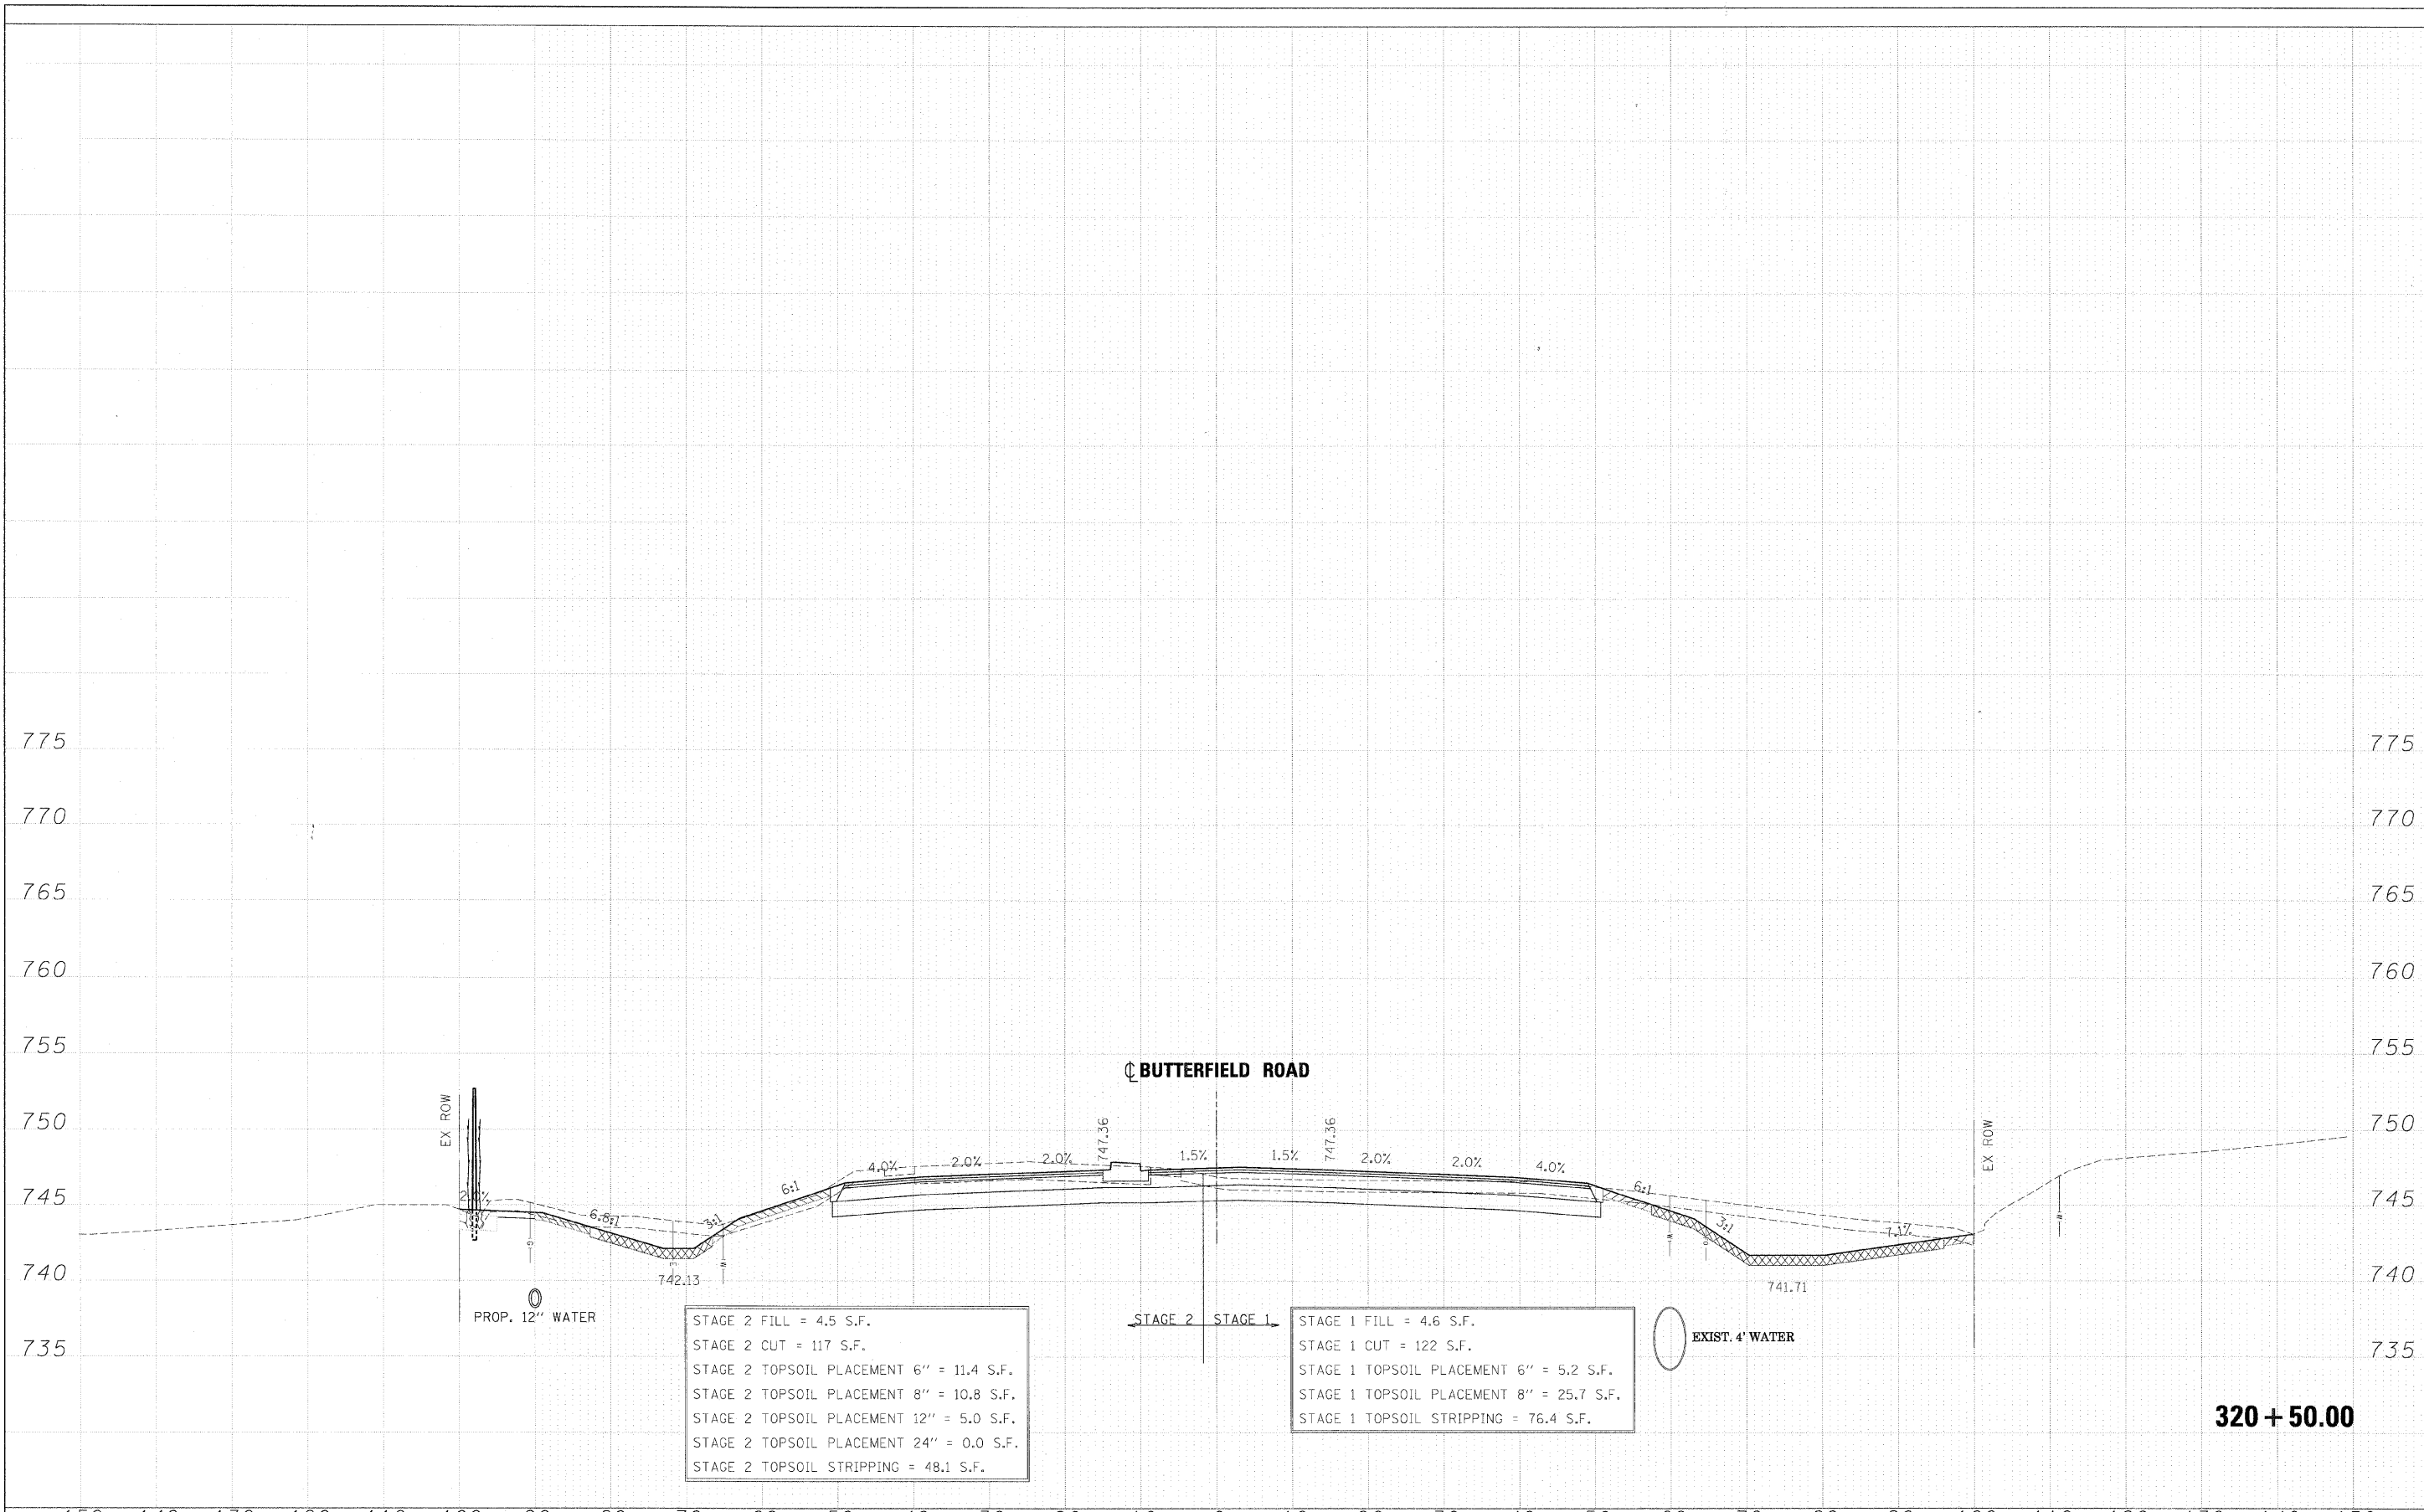

FILE NAME =	DESIGNED - JMM	REVISED -	benesch	STATE OF ILLINOIS DEPARTMENT OF TRANSPORTATION	CROSS SECTIONS - IL RTE 56	F.A. RTE.	SECTION	COUNTY	TOTAL SHEETS	SHEET NO.
...XD162419-XS-56.DGN	DRAWN - BMH	REVISED -				365	(57 & 58)WRS-2	DUPAGE	681	523
USER NAME = tblank	CHECKED - RMT	REVISED -				CONTRACT NO. 62419				
PLLOT DATE = 12/7/2010	DATE - 12/6/10	REVISED -				ILLINOIS FED. AID PROJECT				