


FINAL SURVEY	SURVEYED	DATE
NOTE BOOK	PLOTTED	BY
AREAS CHECKED	TEMPLATE	
NO.		

ORIGINAL SURVEY	SURVEYED	DATE
NOTE BOOK	PLOTTED	BY
AREAS CHECKED	TEMPLATE	
NO.		

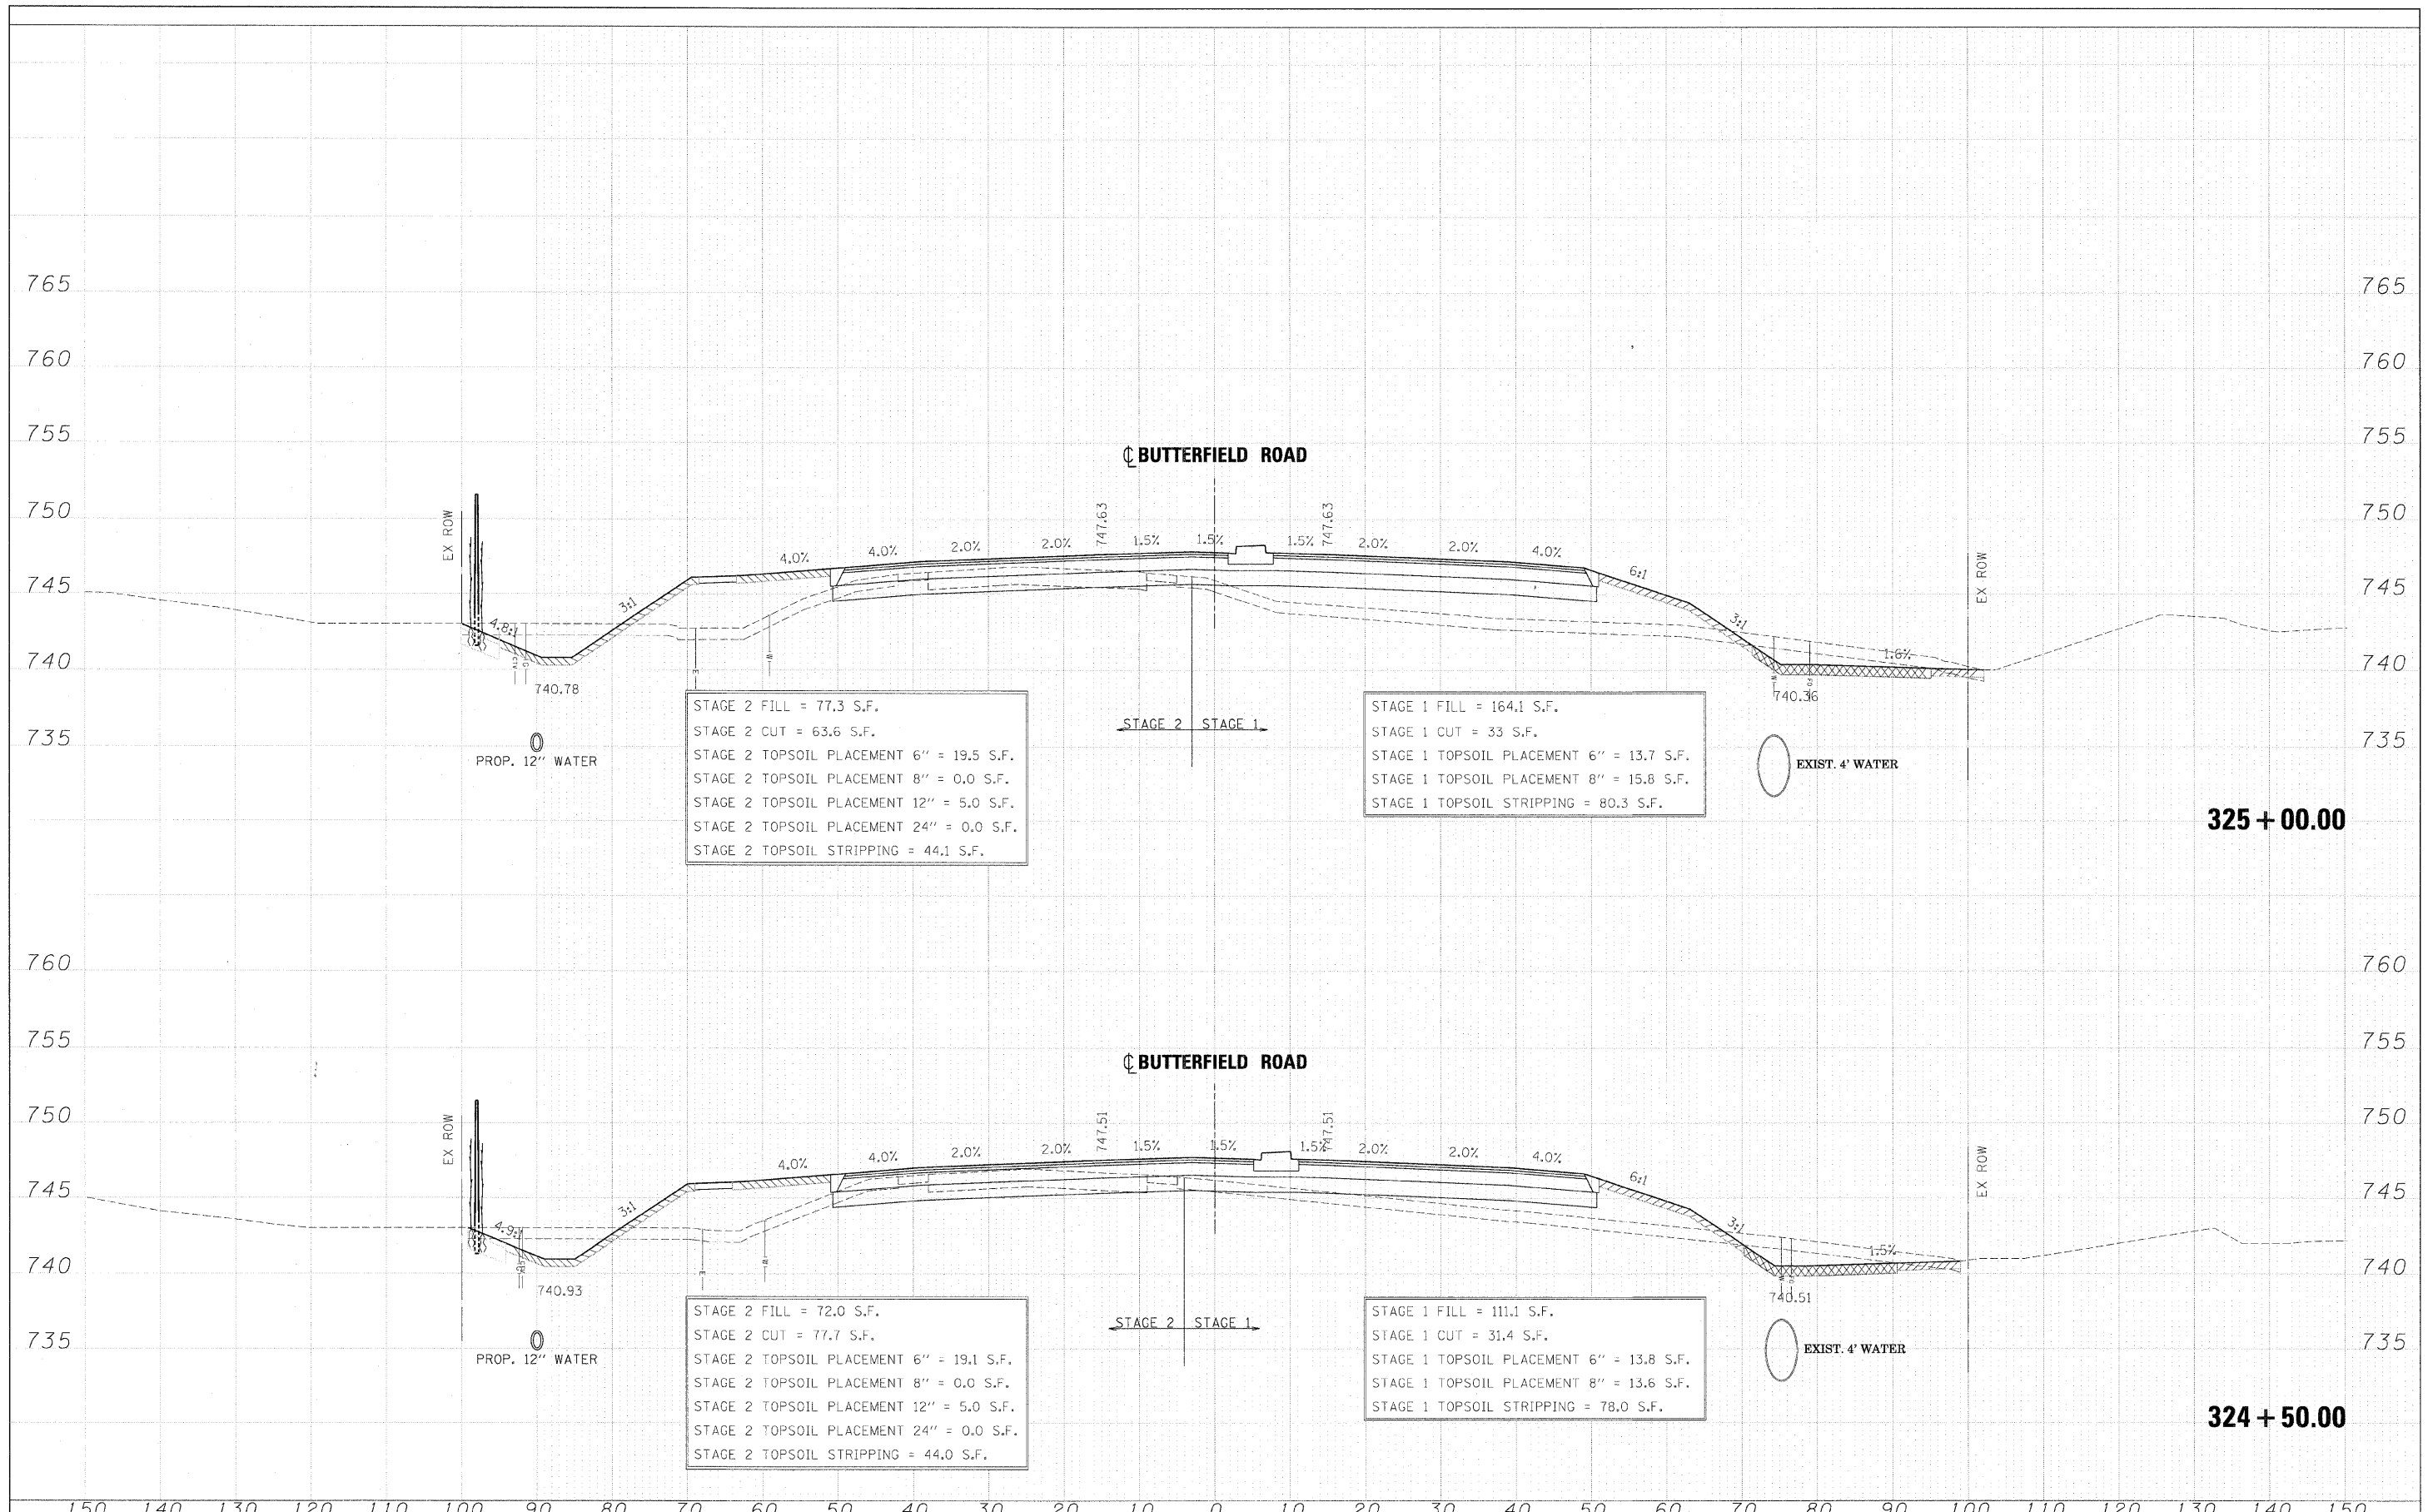

FILE NAME = ... \DI62419-XS.56.DGN	DESIGNED - JMM	REVISED -		STATE OF ILLINOIS DEPARTMENT OF TRANSPORTATION	CROSS SECTIONS - IL RTE 56	F.A. RTE. = 365	SECTION = (57 & 58)WRS-2	COUNTY = DUPAGE	TOTAL SHEETS = 681	SHEET NO. = 529			
USER NAME = tblank	CHECKED - RMT	REVISED -				SCALE:	SHEET NO. 87 OF 189 SHEETS	STA. 324+50.00 TO STA. 325+00.00	CONTRACT NO. 62419				
PL0 DATE = 12/7/2010	DATE - 12/6/10	REVISED -				ILLINOIS FED. AID PROJECT							